


HARDY TOWNSHIP
2ND. QTR. LOT 22
T-9N; R-7W
HOLMES COUNTY, OHIO
(SURVEYED FOR: BANDS Co., INC.)

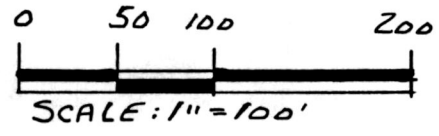

- STONE FOUND
- ▲ R.R. SPIKE FOUND
- IRON PIN FOUND

REFERENCES:

DEED Vol. 180 PAGE 339
" " 273 " 513
" " 272 " 588

PLAT Vol. 16 PAGE 101

BEARINGS FROM DEED Vol.
272 PAGE 588

980097
 APPROVED FOR TRANSFER ONLY
 NO SUBDIVISION PLAT REQUIRED
 (O.R.C. 711.001 & 711.131)
 Lot(s) not for building unless
 approved by Board of Health.
 HOLMES CO. PLANNING COMM.
 By AO Date 5/29/98




I CERTIFY THIS SURVEY TO BE CORRECT
TO THE BEST OF MY KNOWLEDGE.

Donald C. Baker
 DONALD C. BAKER P. S. 6938
 138 N. CLAY ST.
 MILLERSBURG, OH 44654
 PH. (330) 674-4788

MAY 22, 1998

#39598 - M.L. DAVIS

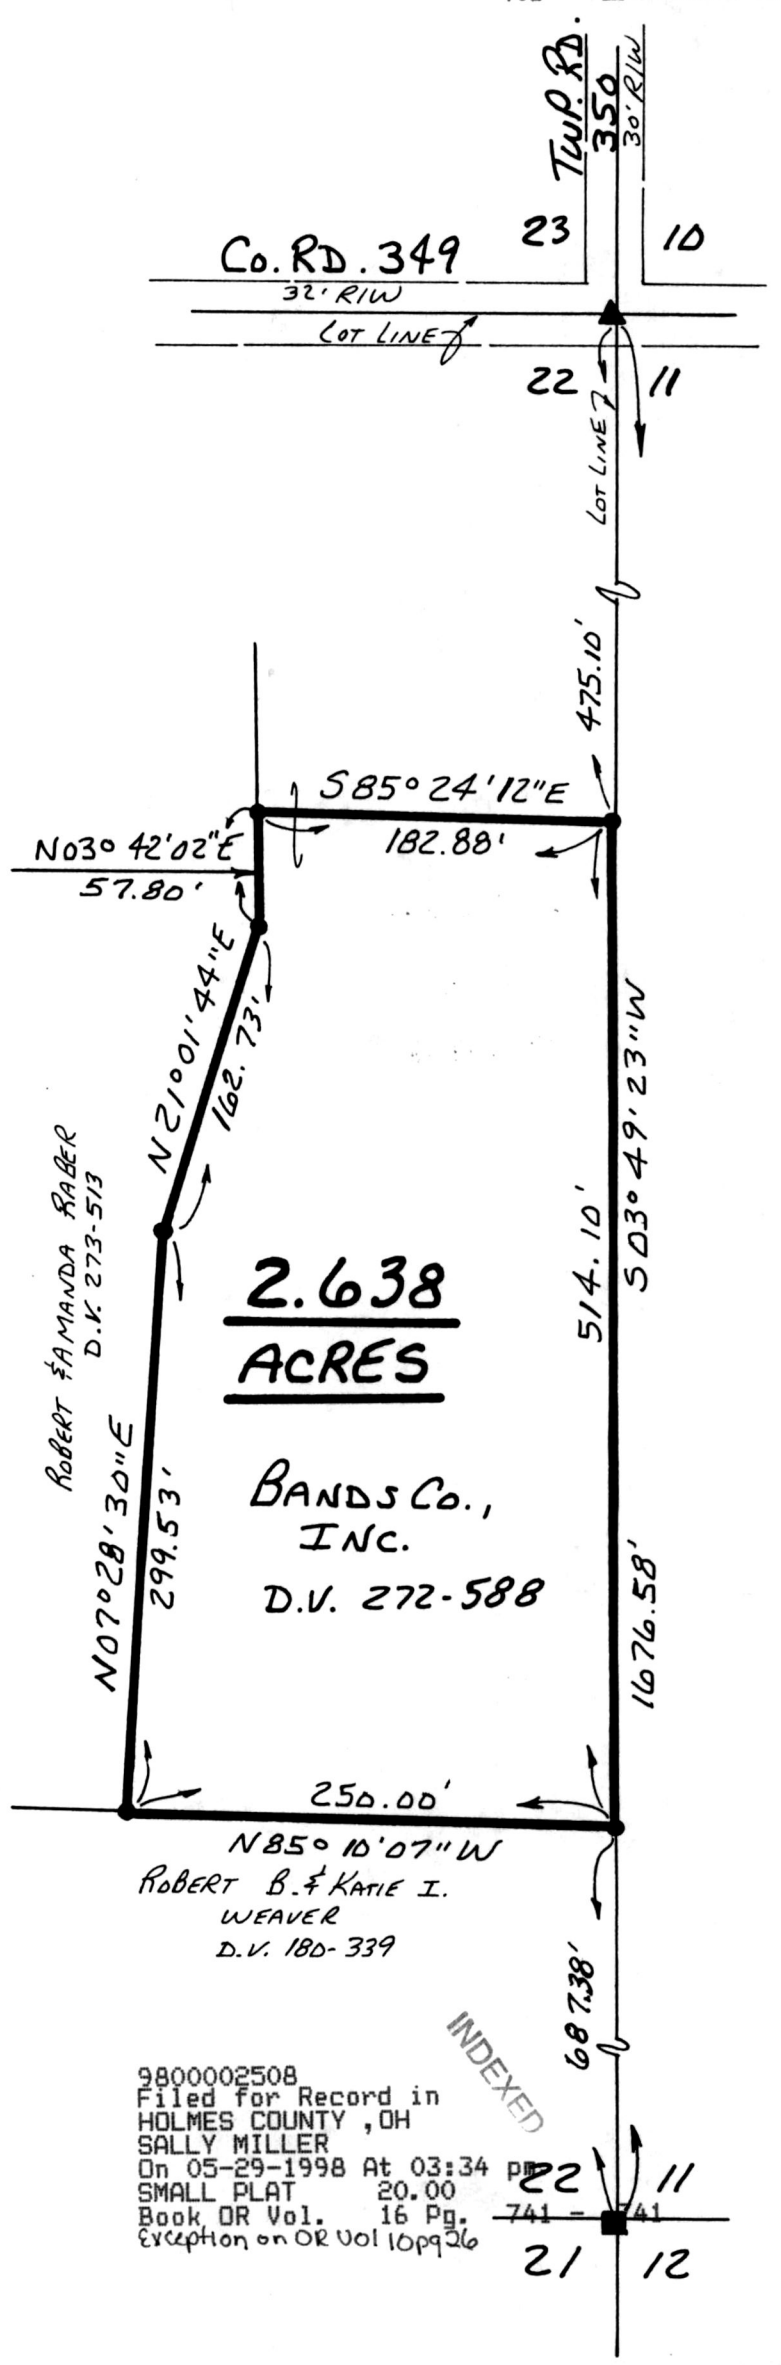

9800002508
 Filed for Record in
 HOLMES COUNTY, OH
 SALLY MILLER
 On 05-29-1998 At 03:34 PM
 SMALL PLAT 20.00
 Book OR Vol. 16 Pg. 741 - 741
 Exception on OR Vol 10pg 26

INDEXED

PLAT APPROVED

5/29/98 B

9800002508
 HEARTLAND TITLE AGENCY
 138 E JACKSON STE A
 MILLERSBURG, OH 44654