


REFERENCES:

DEED VOL. 26 PAGE 836  
" " 206 " 181  
" " 246 " 694

PLAT VOL. 14 PAGE 618  
" " 14 " 303  
" " 14 " 702

BEARINGS FROM PLAT VOL. 14 PAGE 620


# KNOX TOWNSHIP N.E. QTR. SECTION 23 N.W. QTR. SECTION 24 T-19N; R-15W HOLMES COUNTY, OHIO (SURVEYED FOR: BERNARD MARTIN)

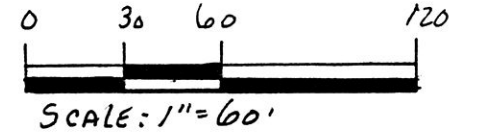

- ▲ R.R. SPIKE FOUND
- IRON PIN FOUND
- P.K. NAIL SET
- 5/8" REBAR WITH I.D. CAP SET I.D. CAP MARKED "BAKER 6938"

9800002653  
 Filed for Record in  
 HOLMES COUNTY, OH  
 SALLY MILLER  
 On 06-10-1998 At 11:30 AM.  
 SMALL PLAT 20.00  
 Book OR Vol. 16 Pg. 748 - 748  
 ORvd 10 pg 476

INDEXED

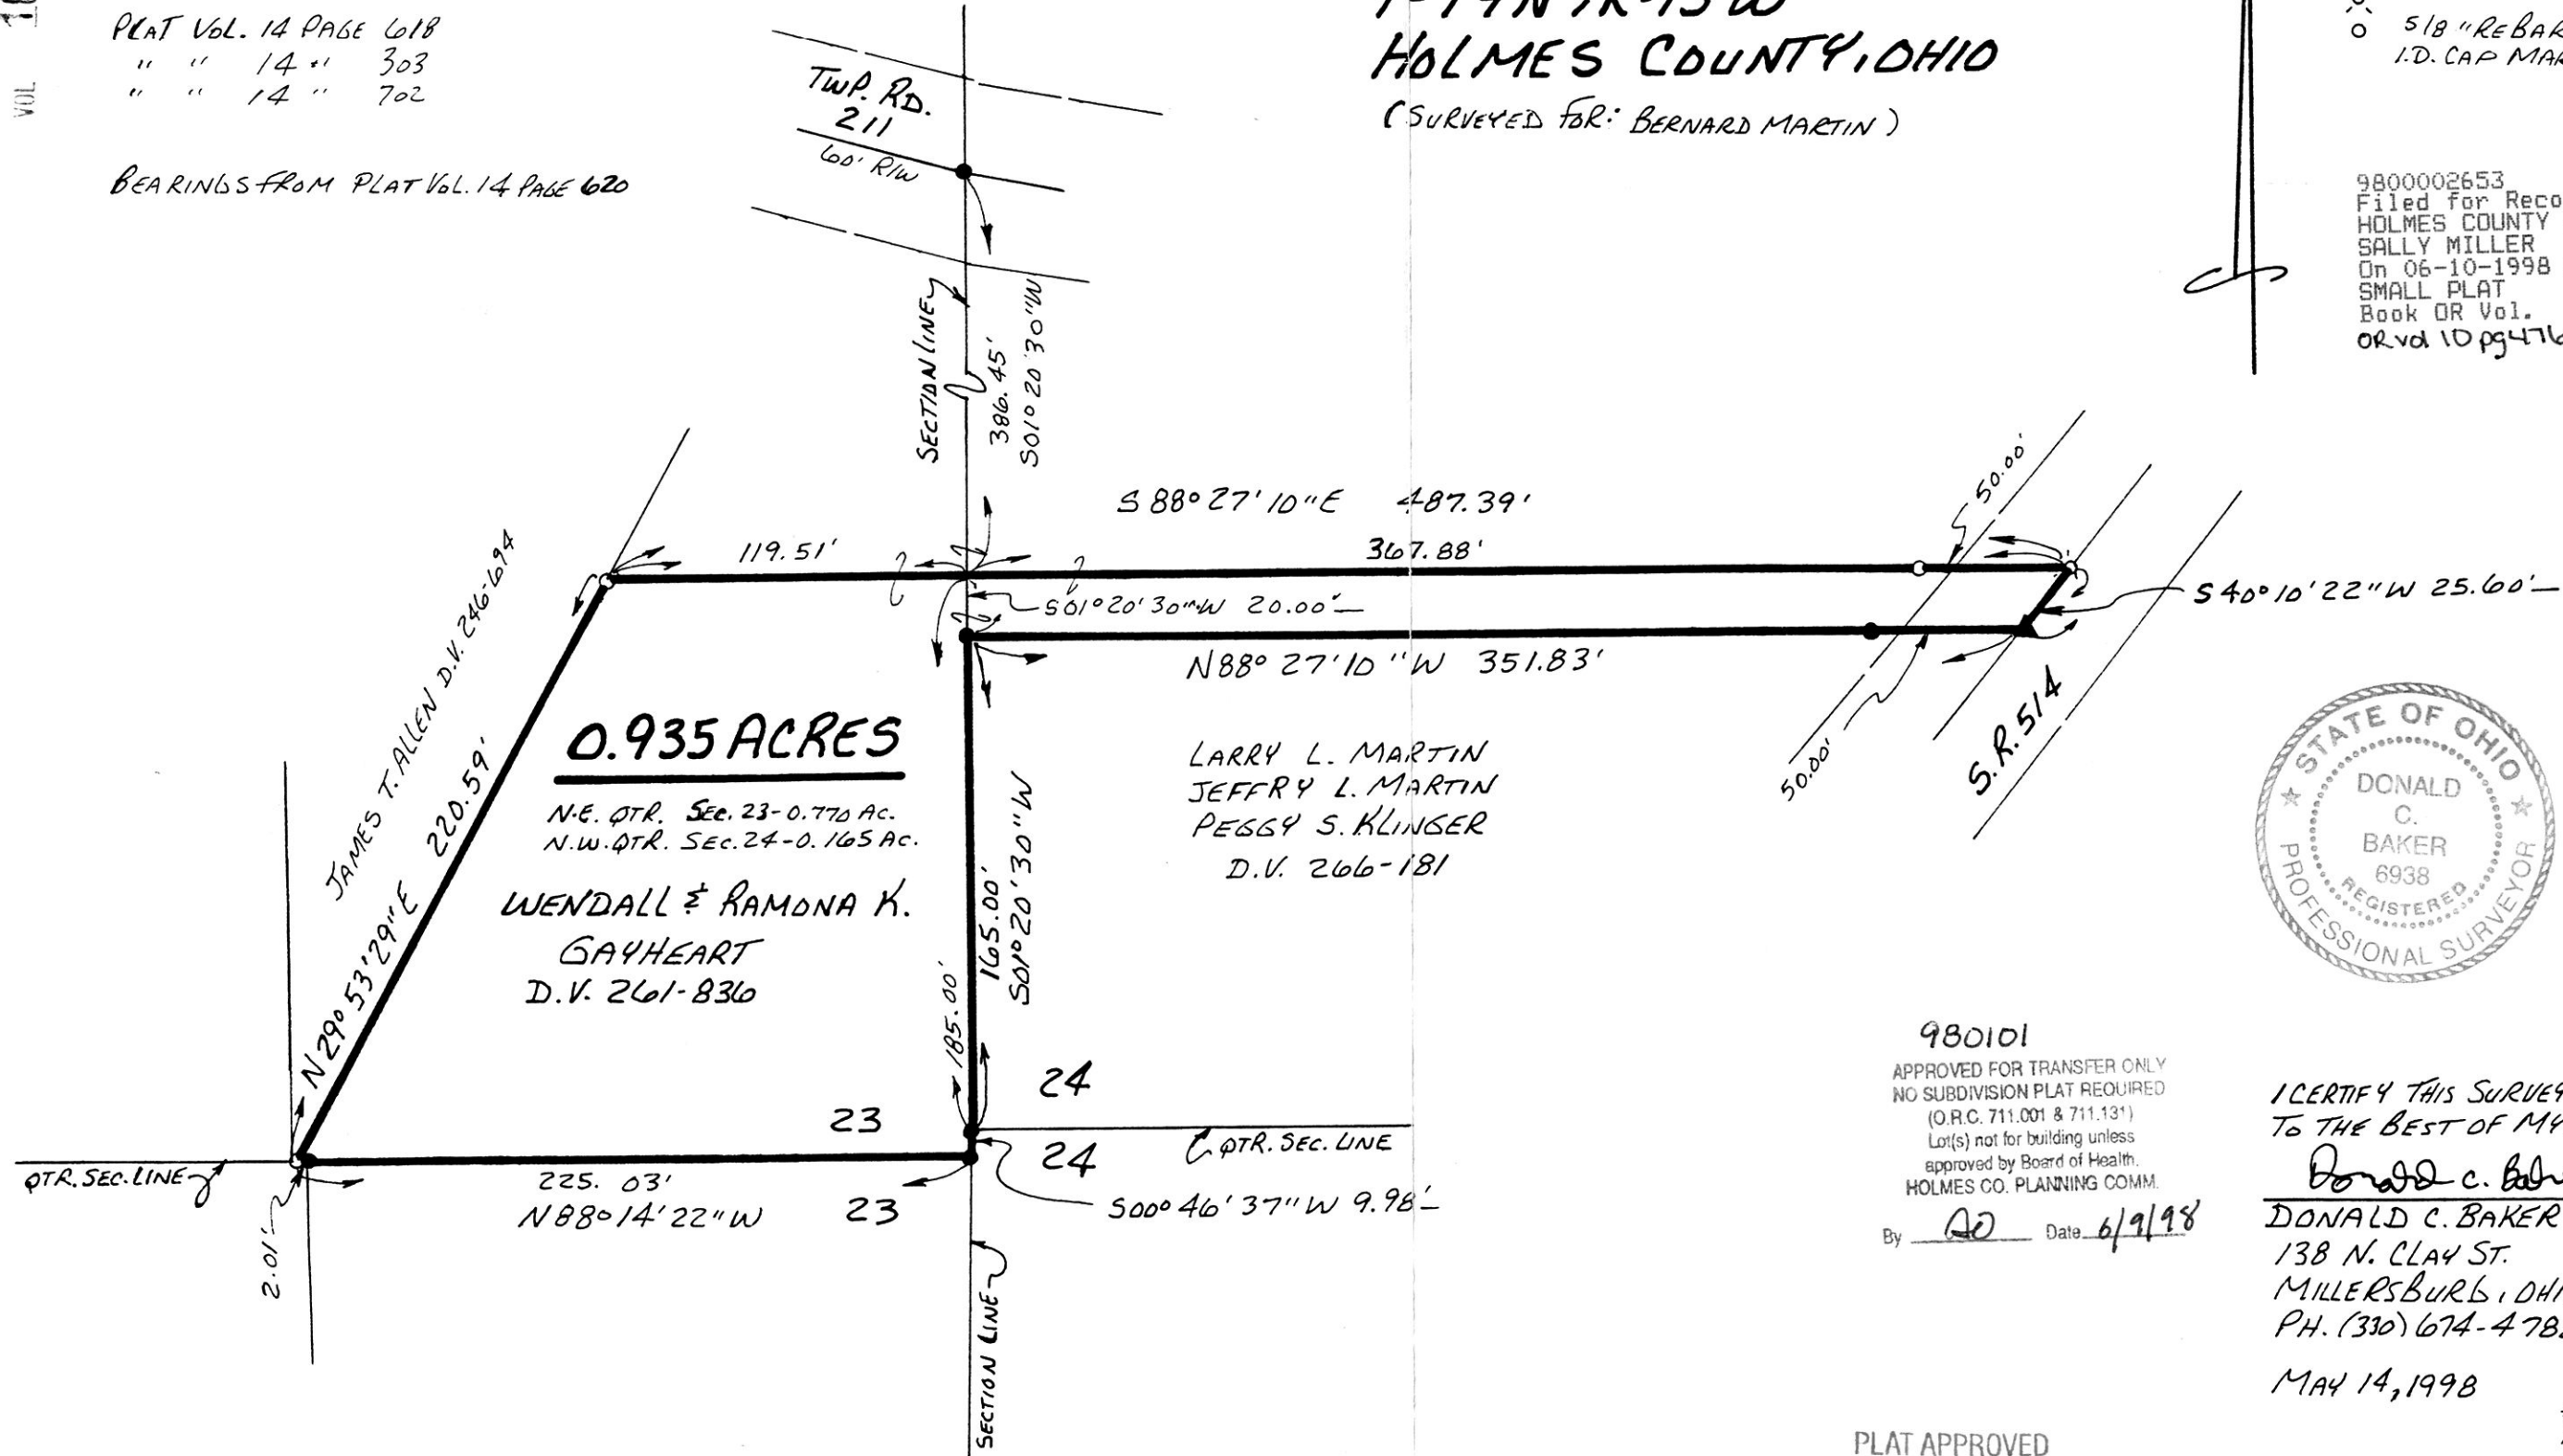

980101  
 APPROVED FOR TRANSFER ONLY  
 NO SUBDIVISION PLAT REQUIRED  
 (O.R.C. 711.001 & 711.131)  
 Lot(s) not for building unless  
 approved by Board of Health.  
 HOLMES CO. PLANNING COMM.  
 By DB Date 6/9/98

I CERTIFY THIS SURVEY TO BE CORRECT  
 TO THE BEST OF MY KNOWLEDGE.  
Donald C. Baker  
 DONALD C. BAKER P.S. 6938  
 138 N. CLAY ST.  
 MILLERSBURG, OHIO 44654  
 PH. (330) 674-4788

MAY 14, 1998

#31298-M.L. DAULS  
F.C.C.-J.D. DARR

PLAT APPROVED

6/10/98

9800002653  
 SAMUEL STEIMEL ATTY  
 MILLERSBURG,