


REFERENCES:


DEED VOL. 201 PAGE 485
" " 275 " 170
" " 252 " 378
" " 252 " 385
" " 144 " 465
" " 216 " 576

PRAIRIE TOWNSHIP  
 N.W. & N.E. QTRS. SECTION 36  
 T-14N; R-13W  
 HOLMES COUNTY, OHIO

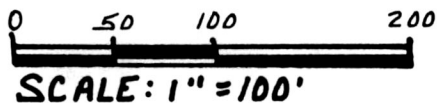

- IRON PIN FOUND
- △ R.R. SPIKE SET
- 5/8" REBAR WITH I.D. CAPSET
- I.D. CAP MARKED "BAKER 6938"

SURVEYED FOR LELAND HANTZSCHE

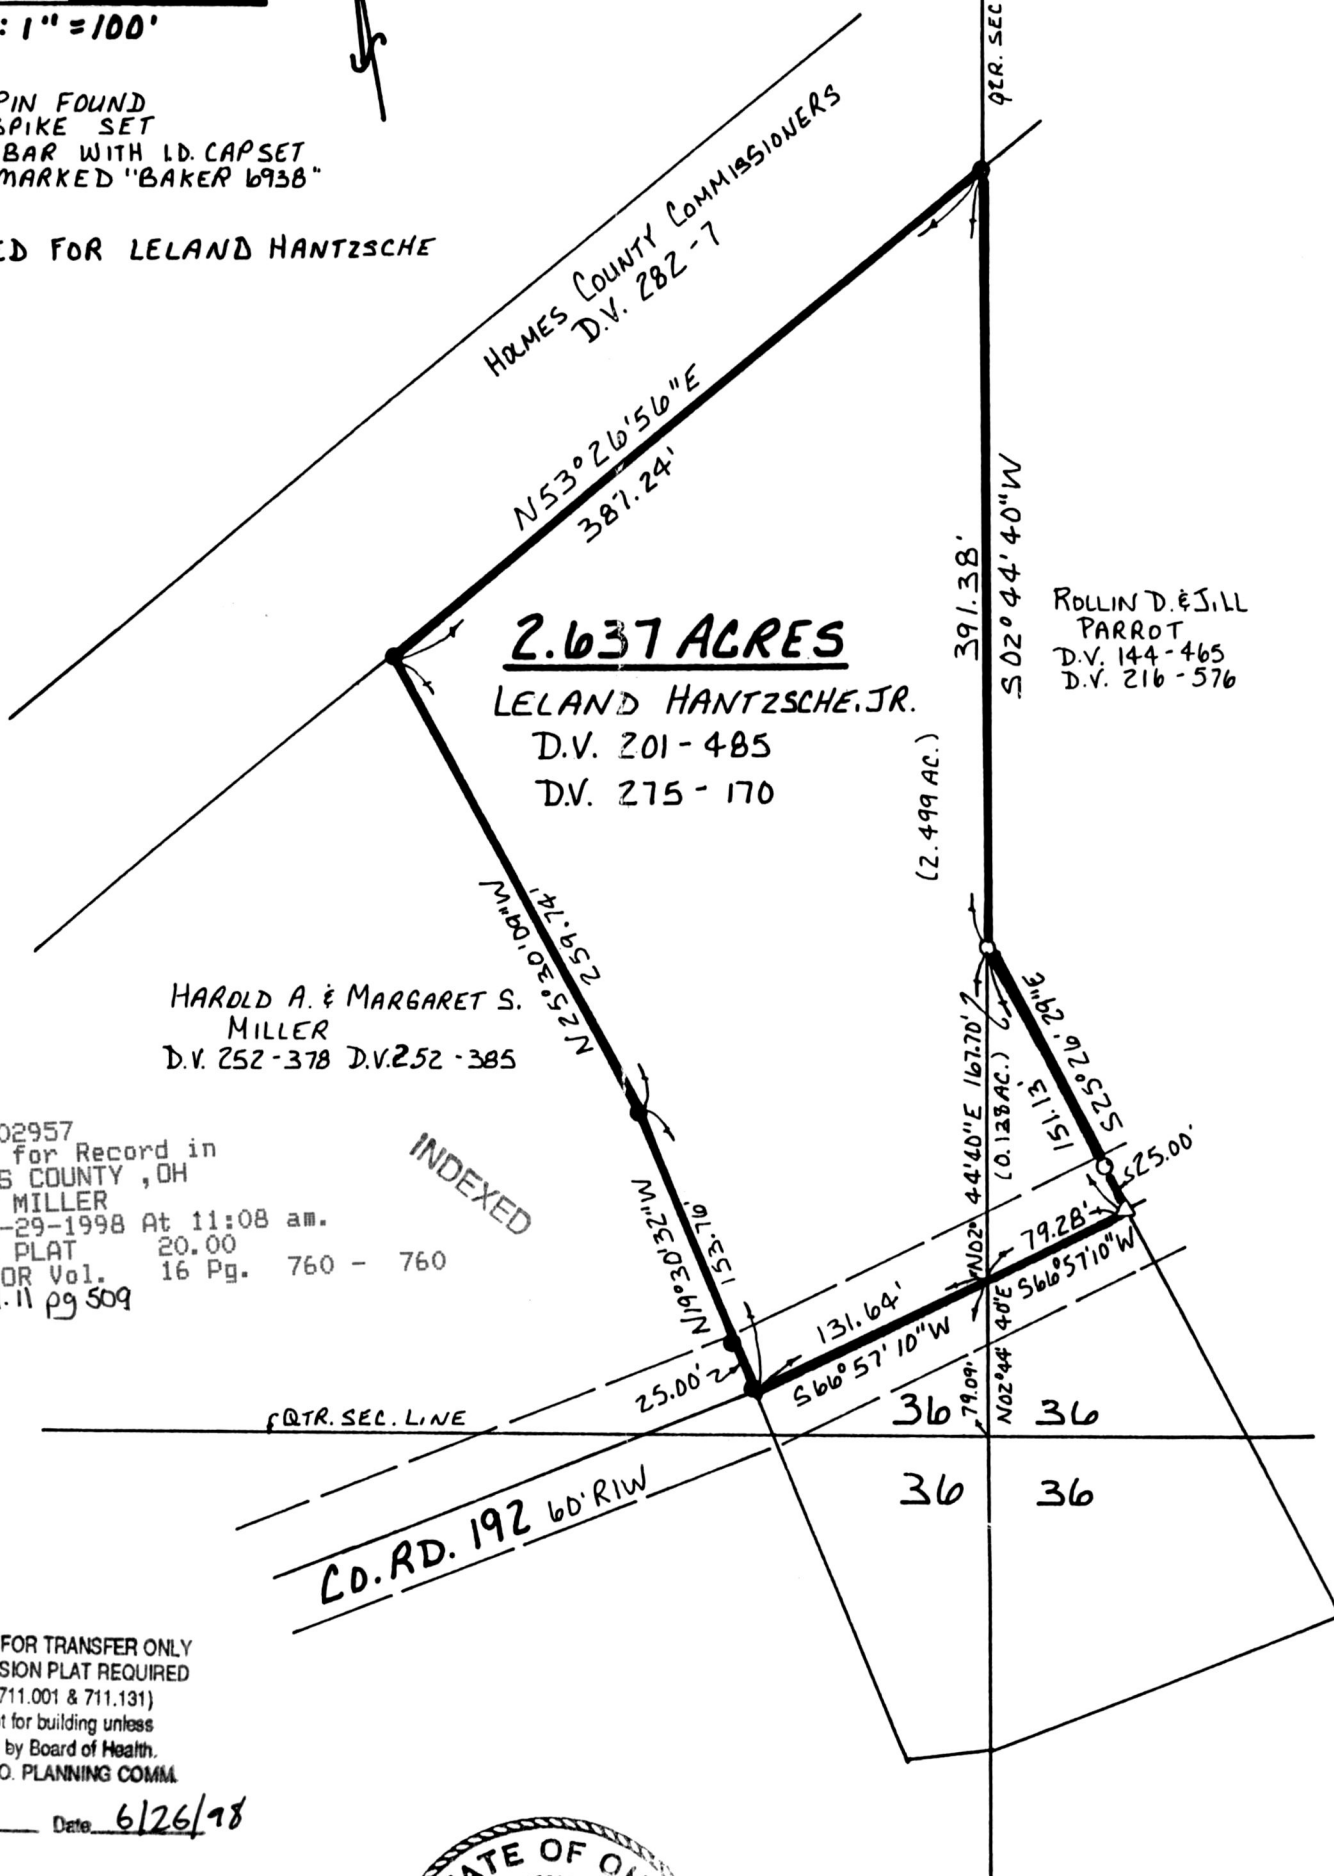

**2.637 ACRES**

LELAND HANTZSCHE, JR.  
 D.V. 201-485  
 D.V. 275-170

HAROLD A. & MARGARET S.  
 MILLER  
 D.V. 252-378 D.V. 252-385

ROLLIN D. & JILL  
 PARROT  
 D.V. 144-465  
 D.V. 216-576

9800002957  
 Filed for Record in  
 HOLMES COUNTY, OH  
 SALLY MILLER  
 On 06-29-1998 At 11:08 am.  
 SMALL PLAT 20.00  
 Book OR Vol. 16 Pg. 760 - 760  
 OR vol. 11 pg 509

INDEXED

APPROVED FOR TRANSFER ONLY  
 NO SUBDIVISION PLAT REQUIRED  
 (O.R.C. 711.001 & 711.131)  
 Lot(s) not for building unless  
 approved by Board of Health.  
 HOLMES CO. PLANNING COMM.

By Do Date 6/26/98

9800002957  
 ROBERT RINFRET ATTY  
 MILLERSBURG,



I CERTIFY THIS SURVEY TO BE CORRECT TO THE BEST OF MY KNOWLEDGE.

# 32998-FJM  
 F.L.C. - F.D. BAKER

PLAT APPROVED

6/29/98

Donald C. Baker  
 DONALD C. BAKER P.S. 6938  
 138 N. CLAY ST.  
 MILLERSBURG, OHIO 44654  
 PH: (330) 674-4788  
 JUNE 3, 1998