

0 150 300 600



SCALE: 1" = 300'

- ▲ R.R. SPIKE FOUND
- IRON PIN FOUND
- P.K. NAIL SET
- 5/8" RE BAR WITH I.D. CAP SET
- I.D. CAP MARKED "BAKER 6938"

REFERENCES:

DEED VOL. 260 PAGE 141
 " " 249 " 926
 " " 173 " 17

PLAT VOL. 12 PAGE 473
 " " 13 " 107

BEARINGS FROM DEED VOL. 272 PG. 588


HARDY TOWNSHIP
 2ND. QTR. LOTS 9 & 10
 T-9N; R-7W
 HOLMES COUNTY, OHIO

(SURVEYED FOR: THE W.H. PATEN DRILLING Co.)

LVOL 16 PAGE 772

9800003023
 Filed for Record in
 HOLMES COUNTY, OH
 SALLY MILLER
 On 06-30-1998 At 03:33 pm.
 SMALL PLAT 20.00
 Book OR Vol. 16 Pg. 772 - 772
 OR vol 11 pg 686 PRAIRIE TWP.
 HARDY TWP.

INDEXED

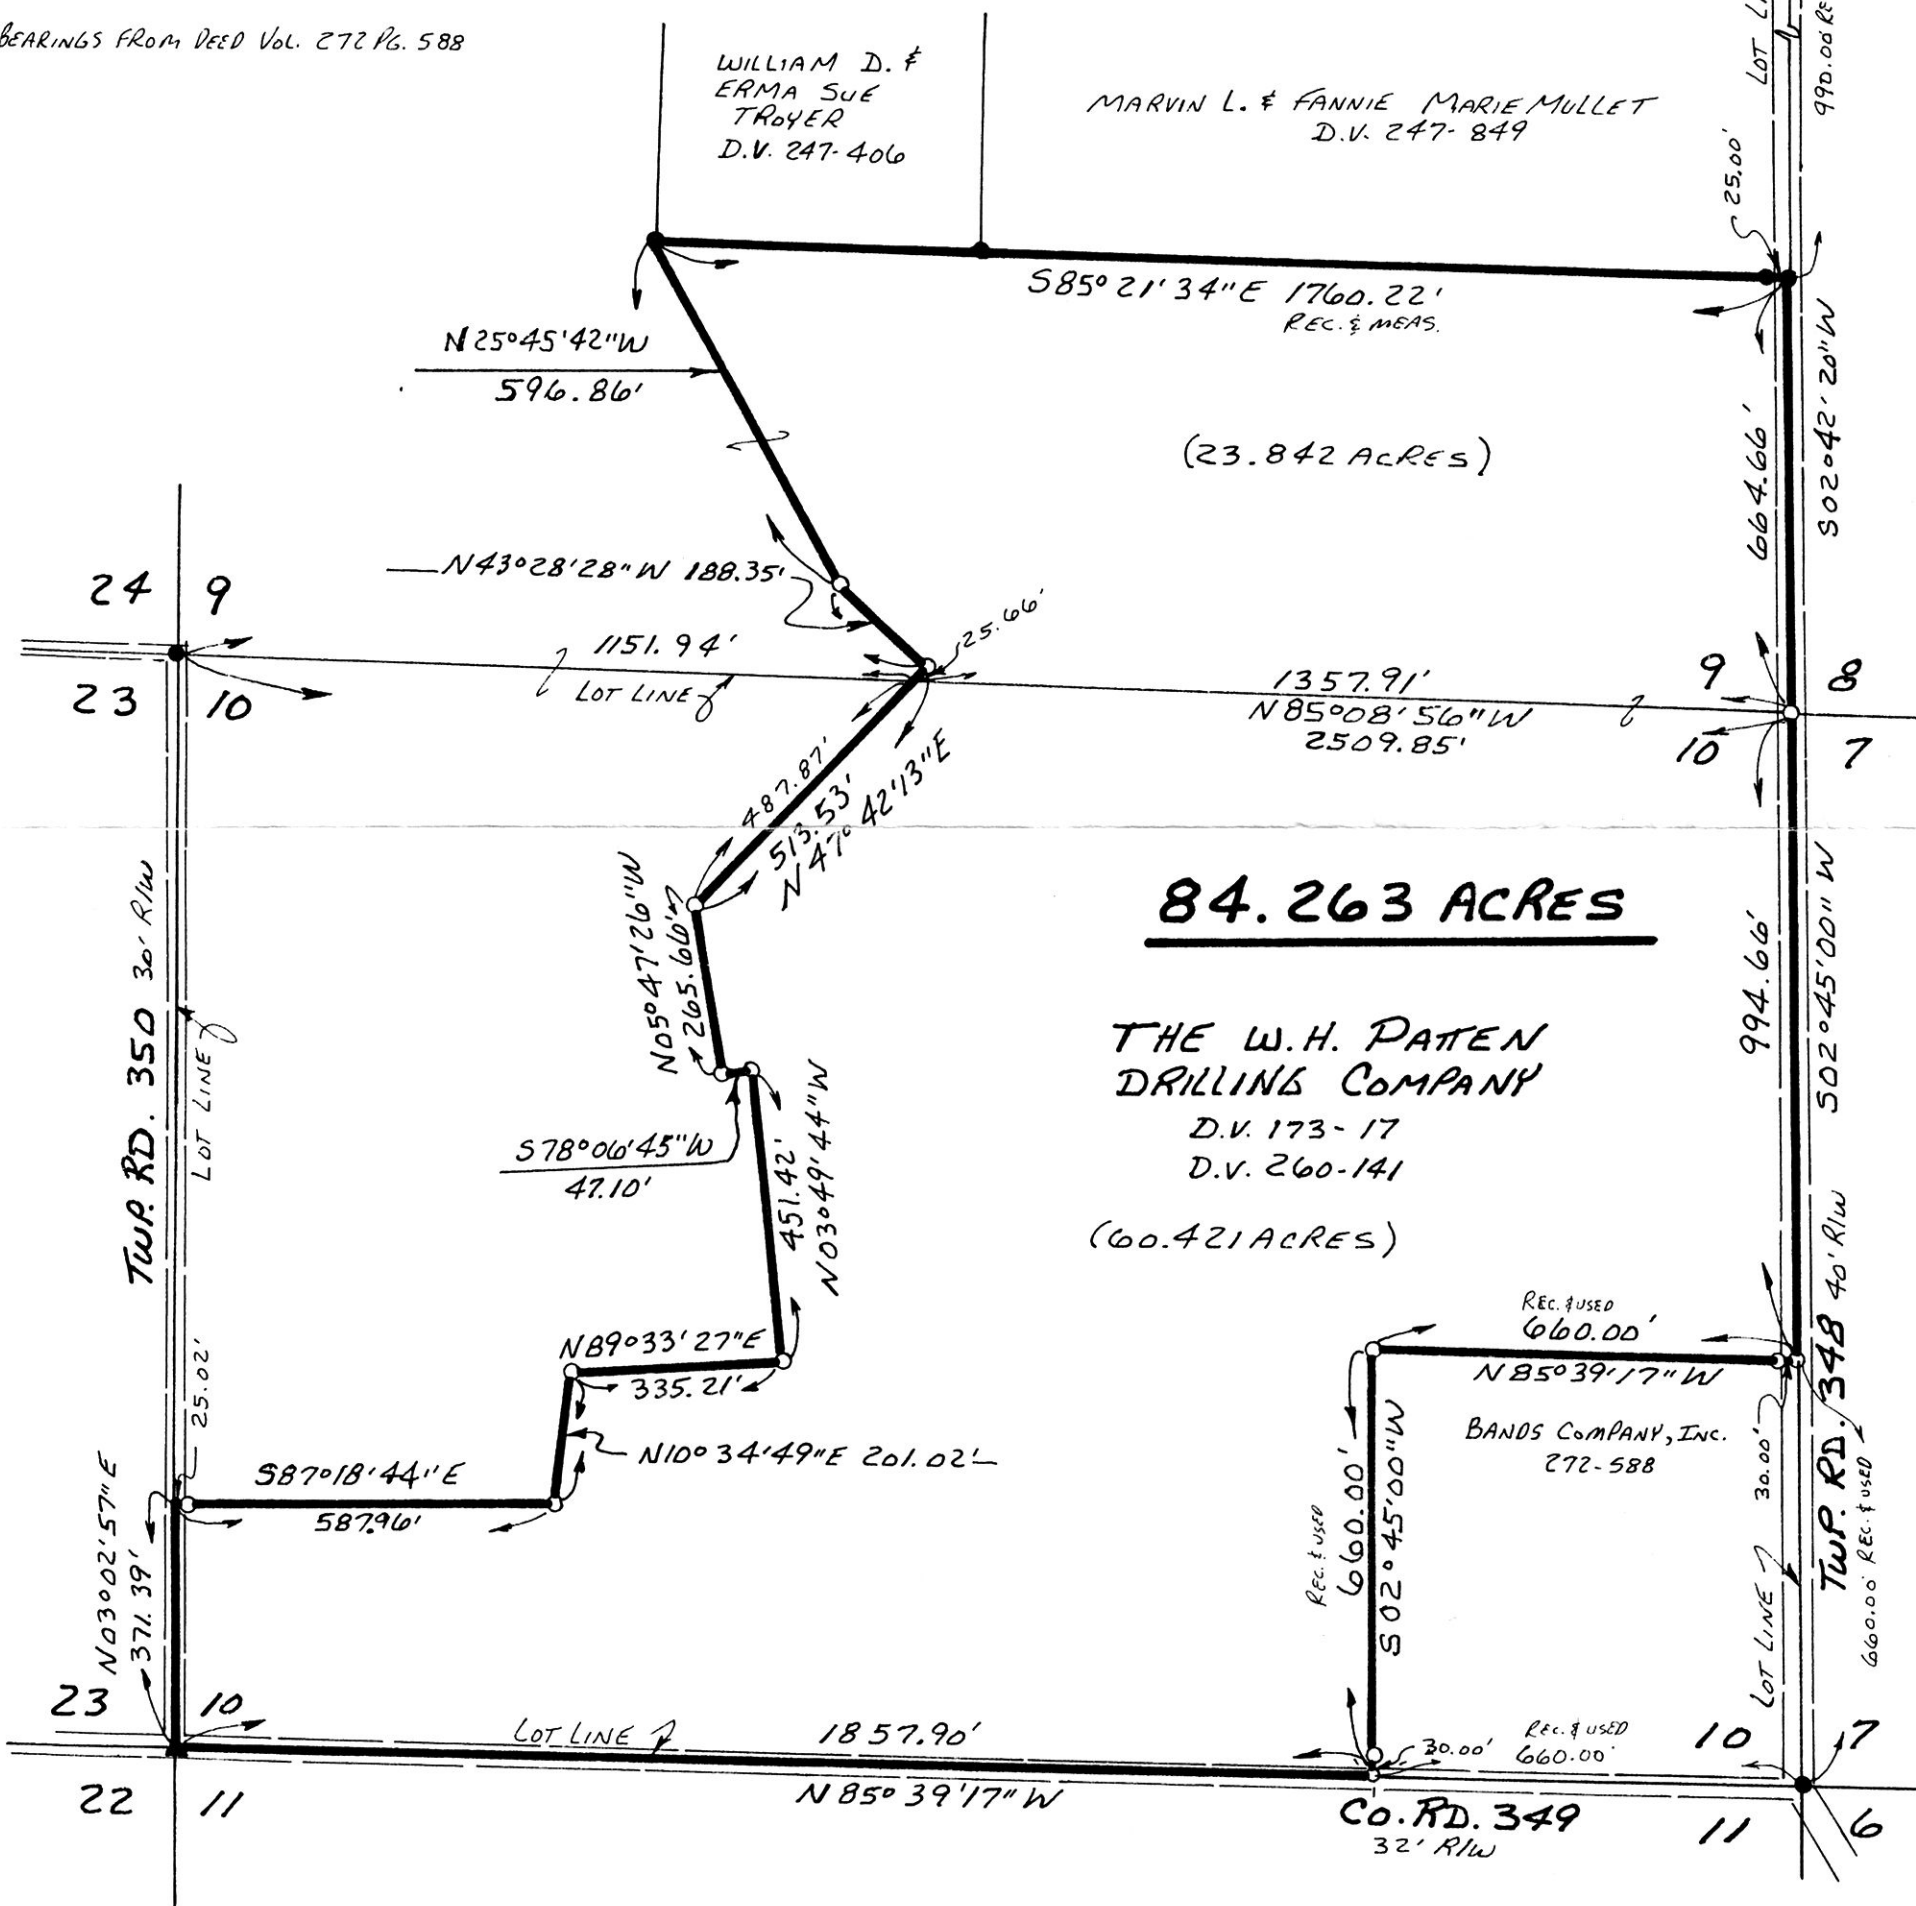

84.263 ACRES

THE W.H. PATEN
 DRILLING COMPANY
 D.V. 173-17
 D.V. 260-141
 (60.421 ACRES)

REC. & USED
 660.00'
 NB5°39'17" W
 BANDS COMPANY, INC.
 272-588

REC. & USED
 660.00'
 S02°45'00" W
 30.00' REC. & USED
 660.00'

I CERTIFY THIS SURVEY TO BE CORRECT TO THE BEST OF MY KNOWLEDGE.

Donald C. Baker
 DONALD C. BAKER P.S. 6938
 138 N. CLAY ST.
 MILLERSBURG, OHIO 44654
 PH. (330) 674-4788
 APRIL 13, 1998



9800003023
 DANIEL MATHIE ATTY
 MILLERSBURG,

PLAT APPROVED

6/23/98B

#25698-M.L. DAVIS
 F.C.C.- D.C. BAKER