


PAINT TOWNSHIP 3RD. QTR. LOTS 29 & 36 & 37 T-10 N; R-4 W HOLMES COUNTY, OHIO

(SURVEYED FOR: ADA H. KENDLE)

RESURVEY OF DEED VOL. 235 PAGE 195

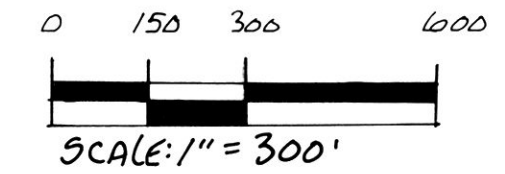

- STONE FOUND
- IRON PIN FOUND
- 5/8" RE BAR WITH I.D. CAP SET I.D. CAP MARKED "BAKER 6938"

REFERENCES:

- DEED VOL. 235 PAGE 195
- " " 206 " 549
- " " 216 " 160
- " " 259 " 848
- " " 177 " 189

BEARINGS FROM PLAT VOL. 14
PAGE 202



I CERTIFY THIS SURVEY TO BE CORRECT
TO THE BEST OF MY KNOWLEDGE.

Donald C. Baker
 DONALD C. BAKER P.S. 6938
 138 NORTH CLAY STREET
 MILLERSBURG, OHIO 44654
 PH. (330) 674-4788

MAY 13, 1998

9800003084
 ADA H. KENDLE
 2116 MAIN ST
 BOX 53
 WINESBURG, OH 44690

#21798 - M.L. DAVIS
F.C.C. - F.D. BAKER

PLAT APPROVED

7/1/98-b


87.691 ACRES

ADA H. KENDLE

D.V. 201-557

D.V. 235-195

(76.474 Ac.)

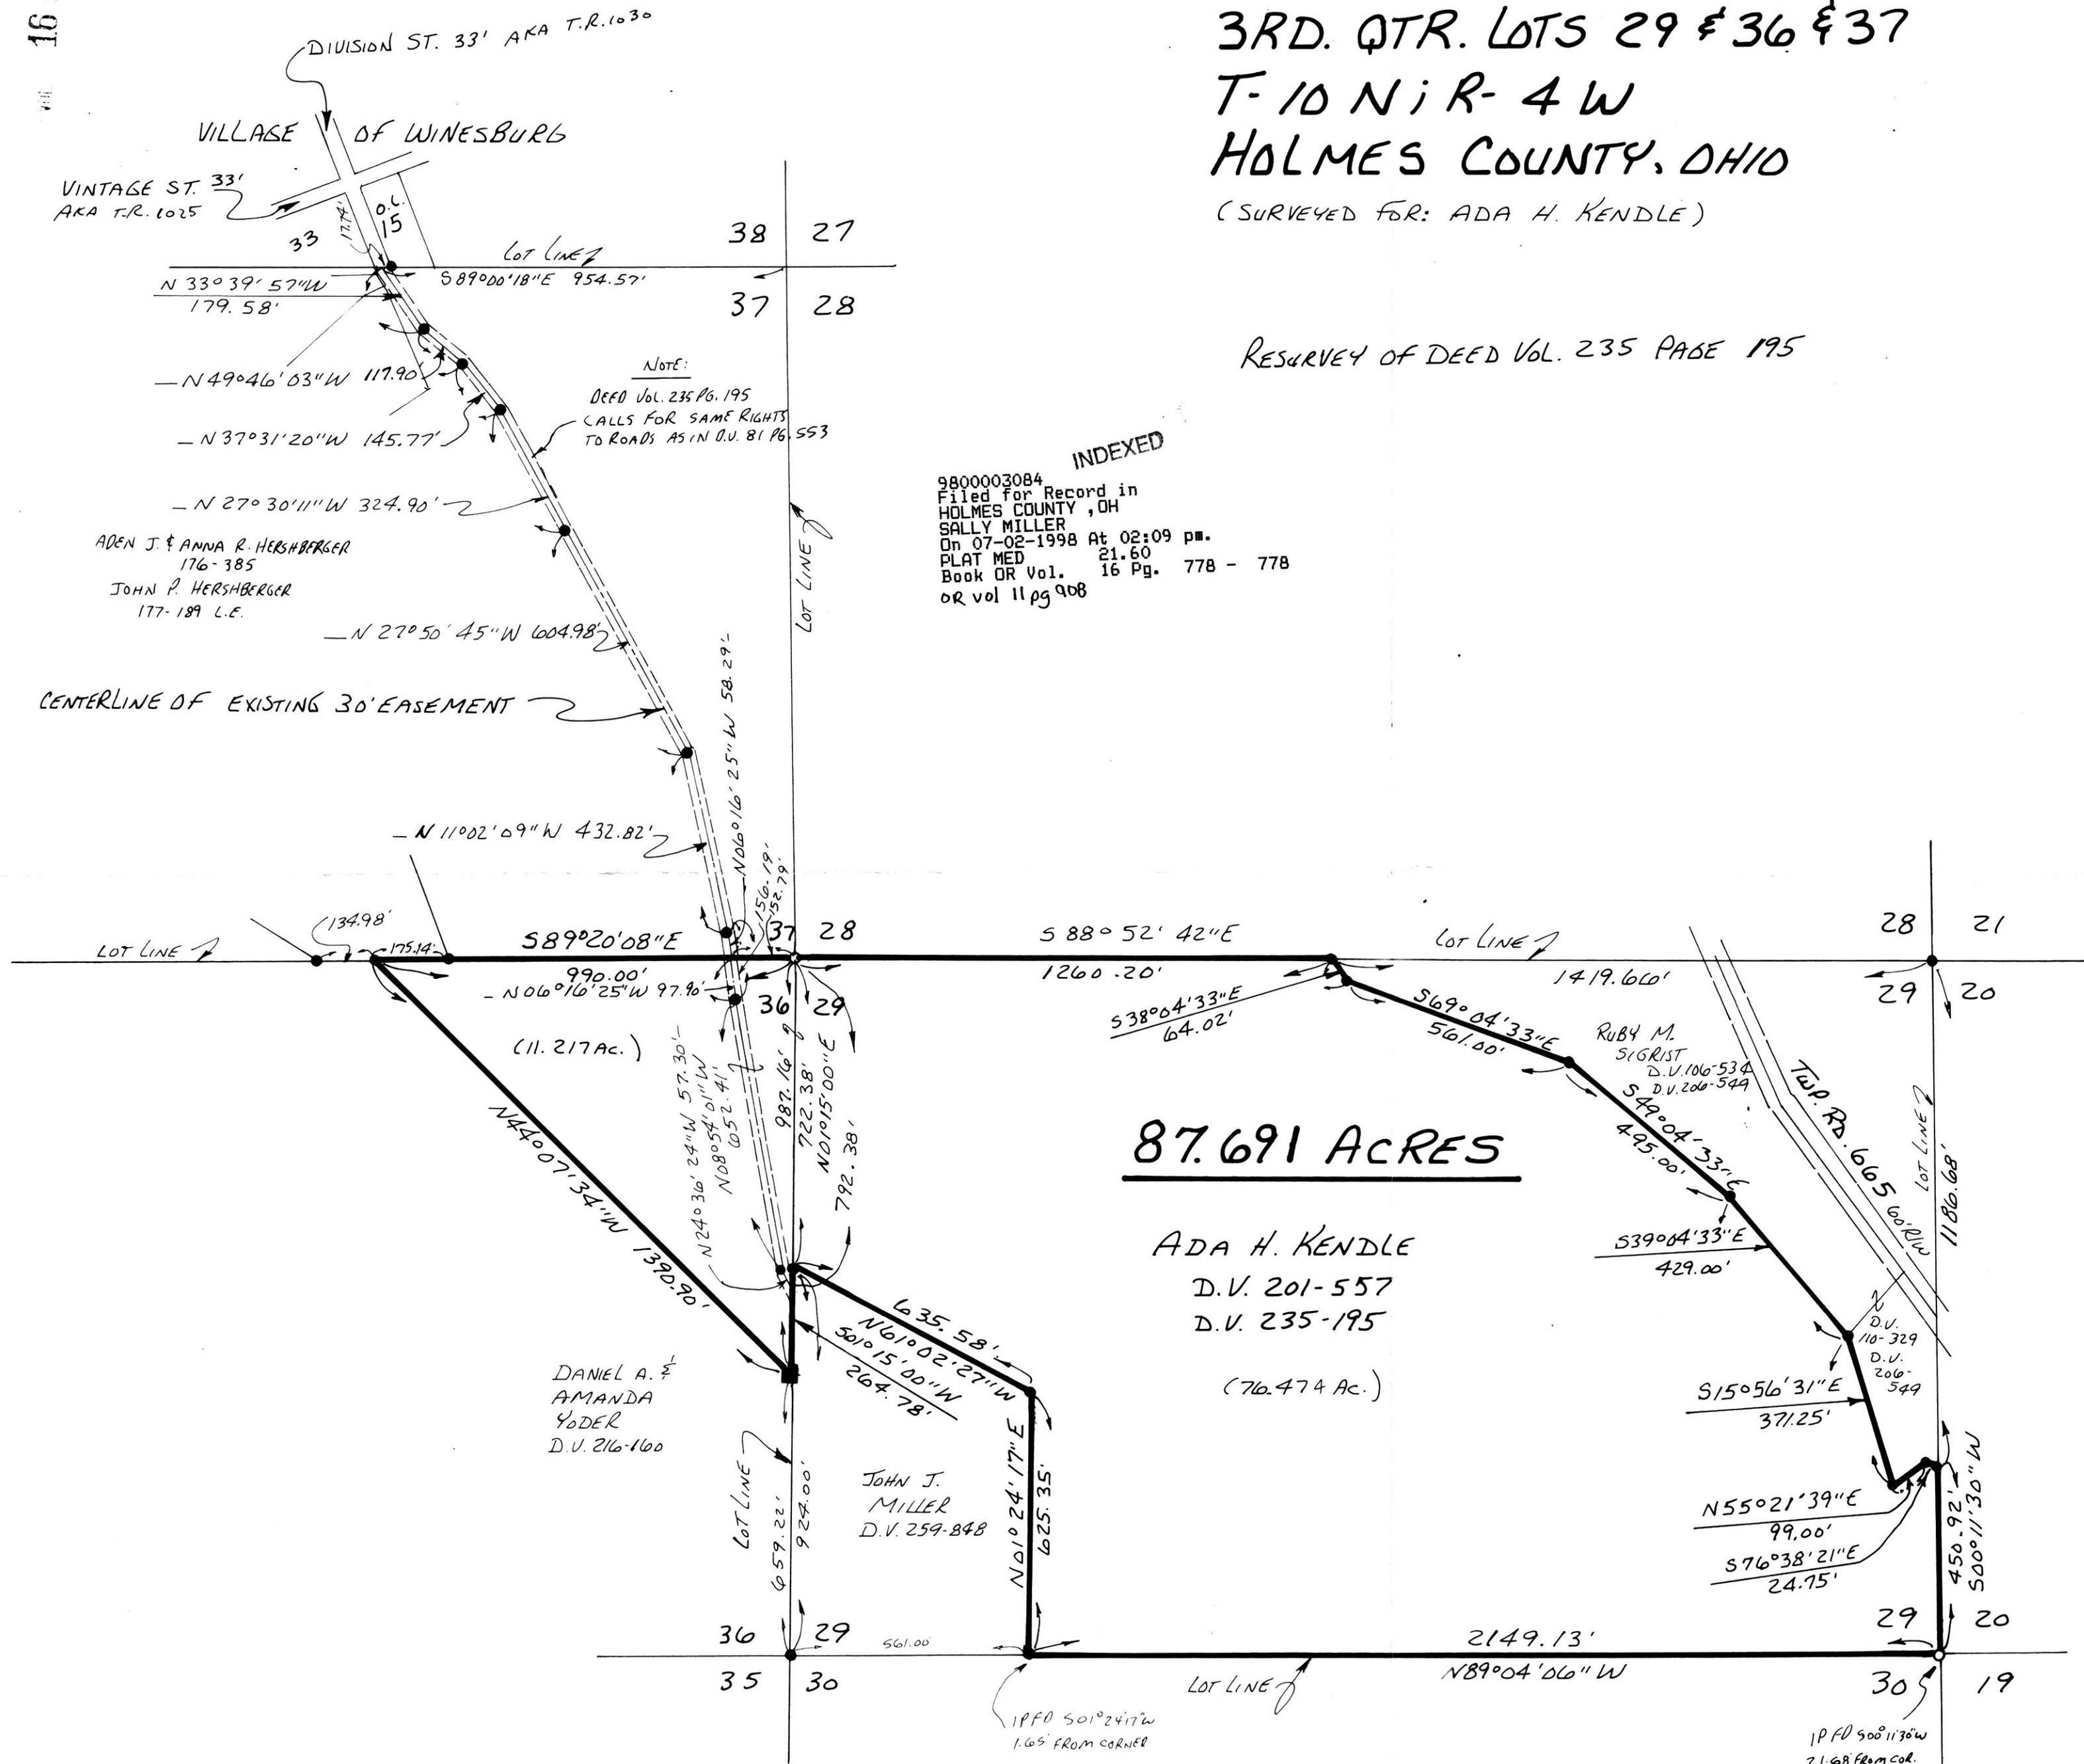

INDEXED
 9800003084
 Filed for Record in
 HOLMES COUNTY, OH
 SALLY MILLER
 On 07-02-1998 At 02:09 pm.
 PLAT MED 21.60
 Book OR Vol. 16 Pg. 778 - 778
 OR vol 11 pg 908