


REFERENCES:

DEED VOL. 254 PAGE 315
" " 281 " 429

PLAT VOL. 14 PAGE 217
" " 12 " 238


MECHANIC TOWNSHIP
S.W. QTR. SECTION 2
KILLBUCK TOWNSHIP
S.E. QTR. SECTION 3
T- 8N; K- 7W
HOLMES COUNTY, OHIO
(SURVEYED FOR: HOLMES WOODLAND)

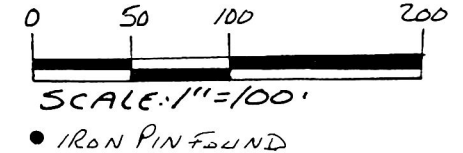

INDEXED

9800003117
Filed for Record in
HOLMES COUNTY, OH
SALLY MILLER
On 07-06-1998 At 12:42 pm.
SMALL PLAT 20.00
Book OR Vol. 16 Pg. 780 - 780
or vol 12 pg 32

HOLMESVILLE MANUFACTURING AND
DISTRIBUTION CENTER
D.V. 273-976

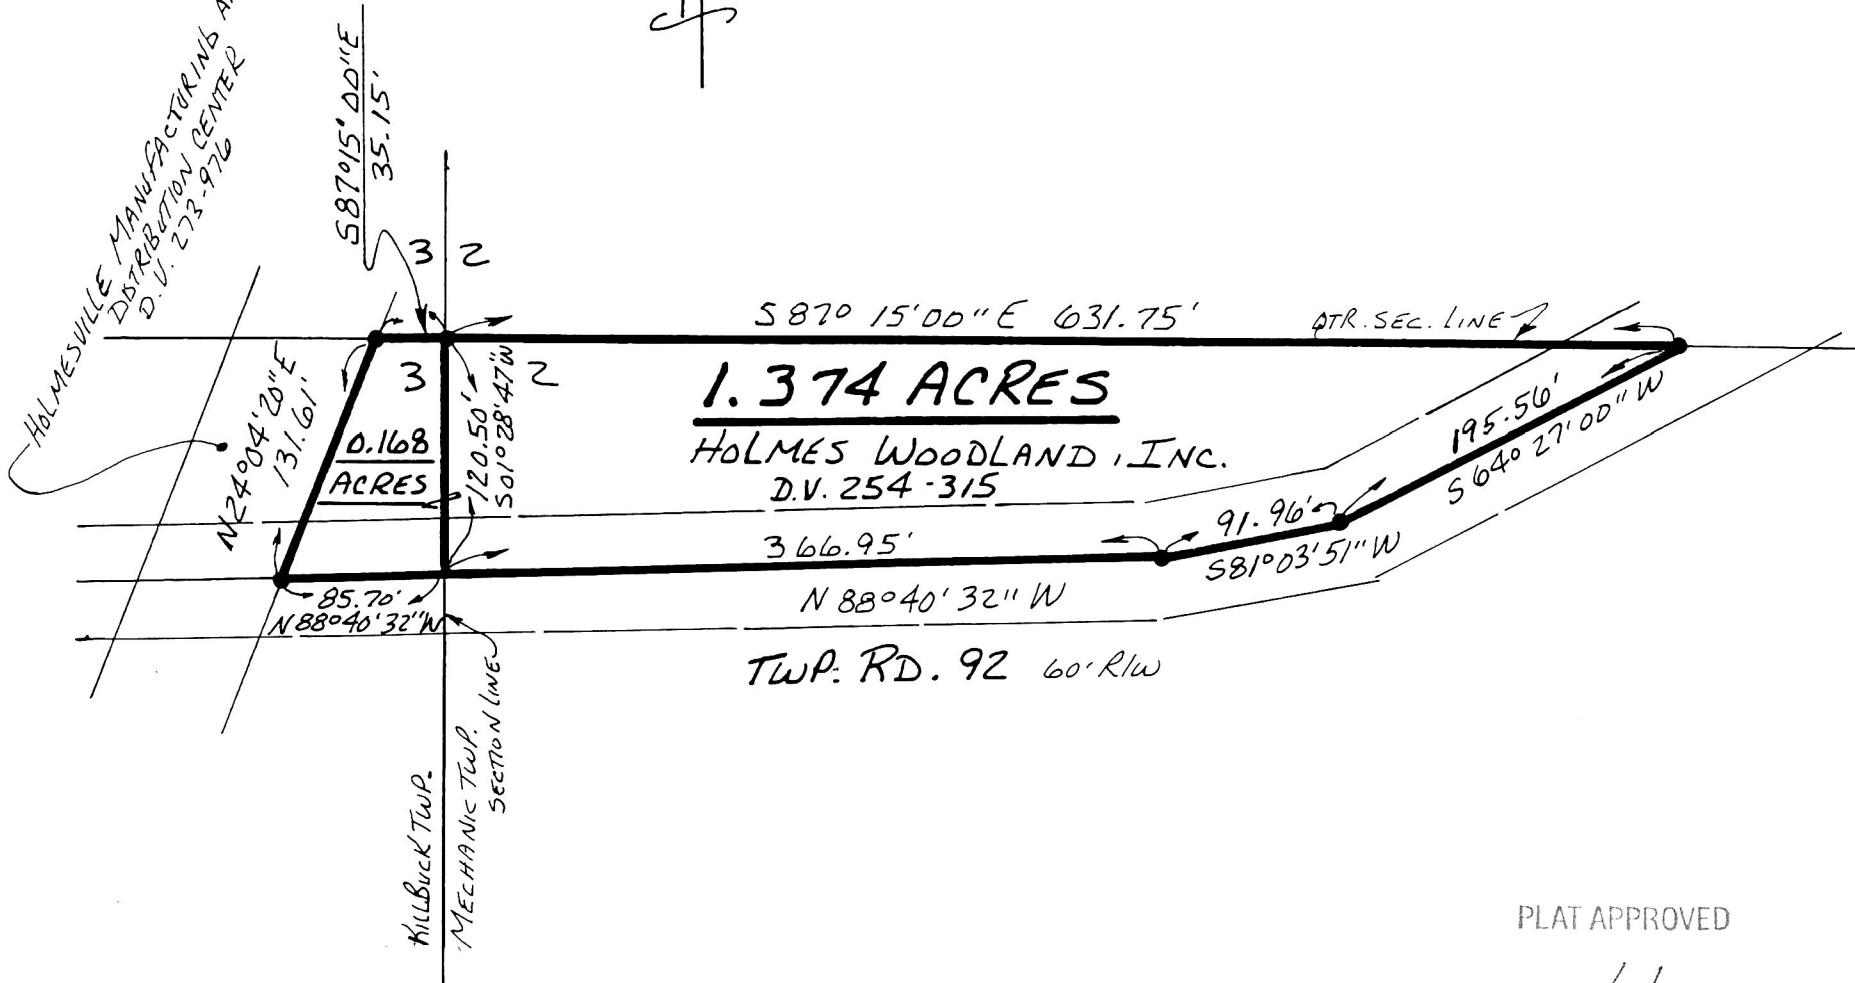

I CERTIFY THIS SURVEY TO BE
CORRECT TO THE BEST OF MY
KNOWLEDGE.

Donald C. Baker
DONALD C. BAKER P.S. 6938
138 N. CLAY ST.
MILLERSBURG, OHIO 44654
PH. (330) 674-4788
MAY 14, 1998

37698-M.L. Davis

PLAT APPROVED

7/6/98-b

9800003117
WAYNE ZACOUR ATTY
MILLERSBURG,