

- 16 PAGE 789
- 0 50 100 200
SCALE: 1" = 100'
- P.K. NAIL FOUND
 - ▲ R.R. SPIKE FOUND
 - IRON PIN FOUND
 - P.K. NAIL SET
 - △ R.R. SPIKE SET
 - 5/8" RE BAR WITH I.D. CAP SET
I.D. CAP MARKED "BAKER 6938"

REFERENCES:

DEED VOL. 280 PAGE 369
 " " 268 " 862
 " " 266 " 138

BEARINGS FROM PLAT VOL. 15 PAGE 144



I CERTIFY THIS SURVEY TO BE CORRECT TO THE BEST OF MY KNOWLEDGE.

Donald C. Baker
 DONALD C. BAKER R.S. 6938
 138 N. CLAY ST.
 MILLERSBURG, OHIO 44654
 PH. (330) 674-4788

JUNE 19, 1998

41298 - M.L. DAVIS
 F.C.C. - J.D. DARR

KNOX TOWNSHIP
S.E. QTR. SECTION 23
T-19N ; R-15W
HOLMES COUNTY, OHIO
 (SURVEYED FOR: RONALD & RENEE MICHALOVICH)


9800003292
 Filed for Record in
 HOLMES COUNTY, OH
 SALLY MILLER
 On 07-15-1998 At 11:58 am.
 SMALL PLAT 20.00
 Book OR Vol. 16 Pg. 789 - 789
 OR Vol. 12 pg 675

INDEXED

980139
 APPROVED FOR TRANSFER ONLY
 NO SUBDIVISION PLAT REQUIRED
 (O.R.C. 711.001 & 711.131)
 Lot(s) not for building unless
 approved by Board of Health.
 HOLMES CO. PLANNING COMM.

By Do Date 7/14/98

9800003292
 BLAIR BOWER ATTY
 MILLERSBURG,

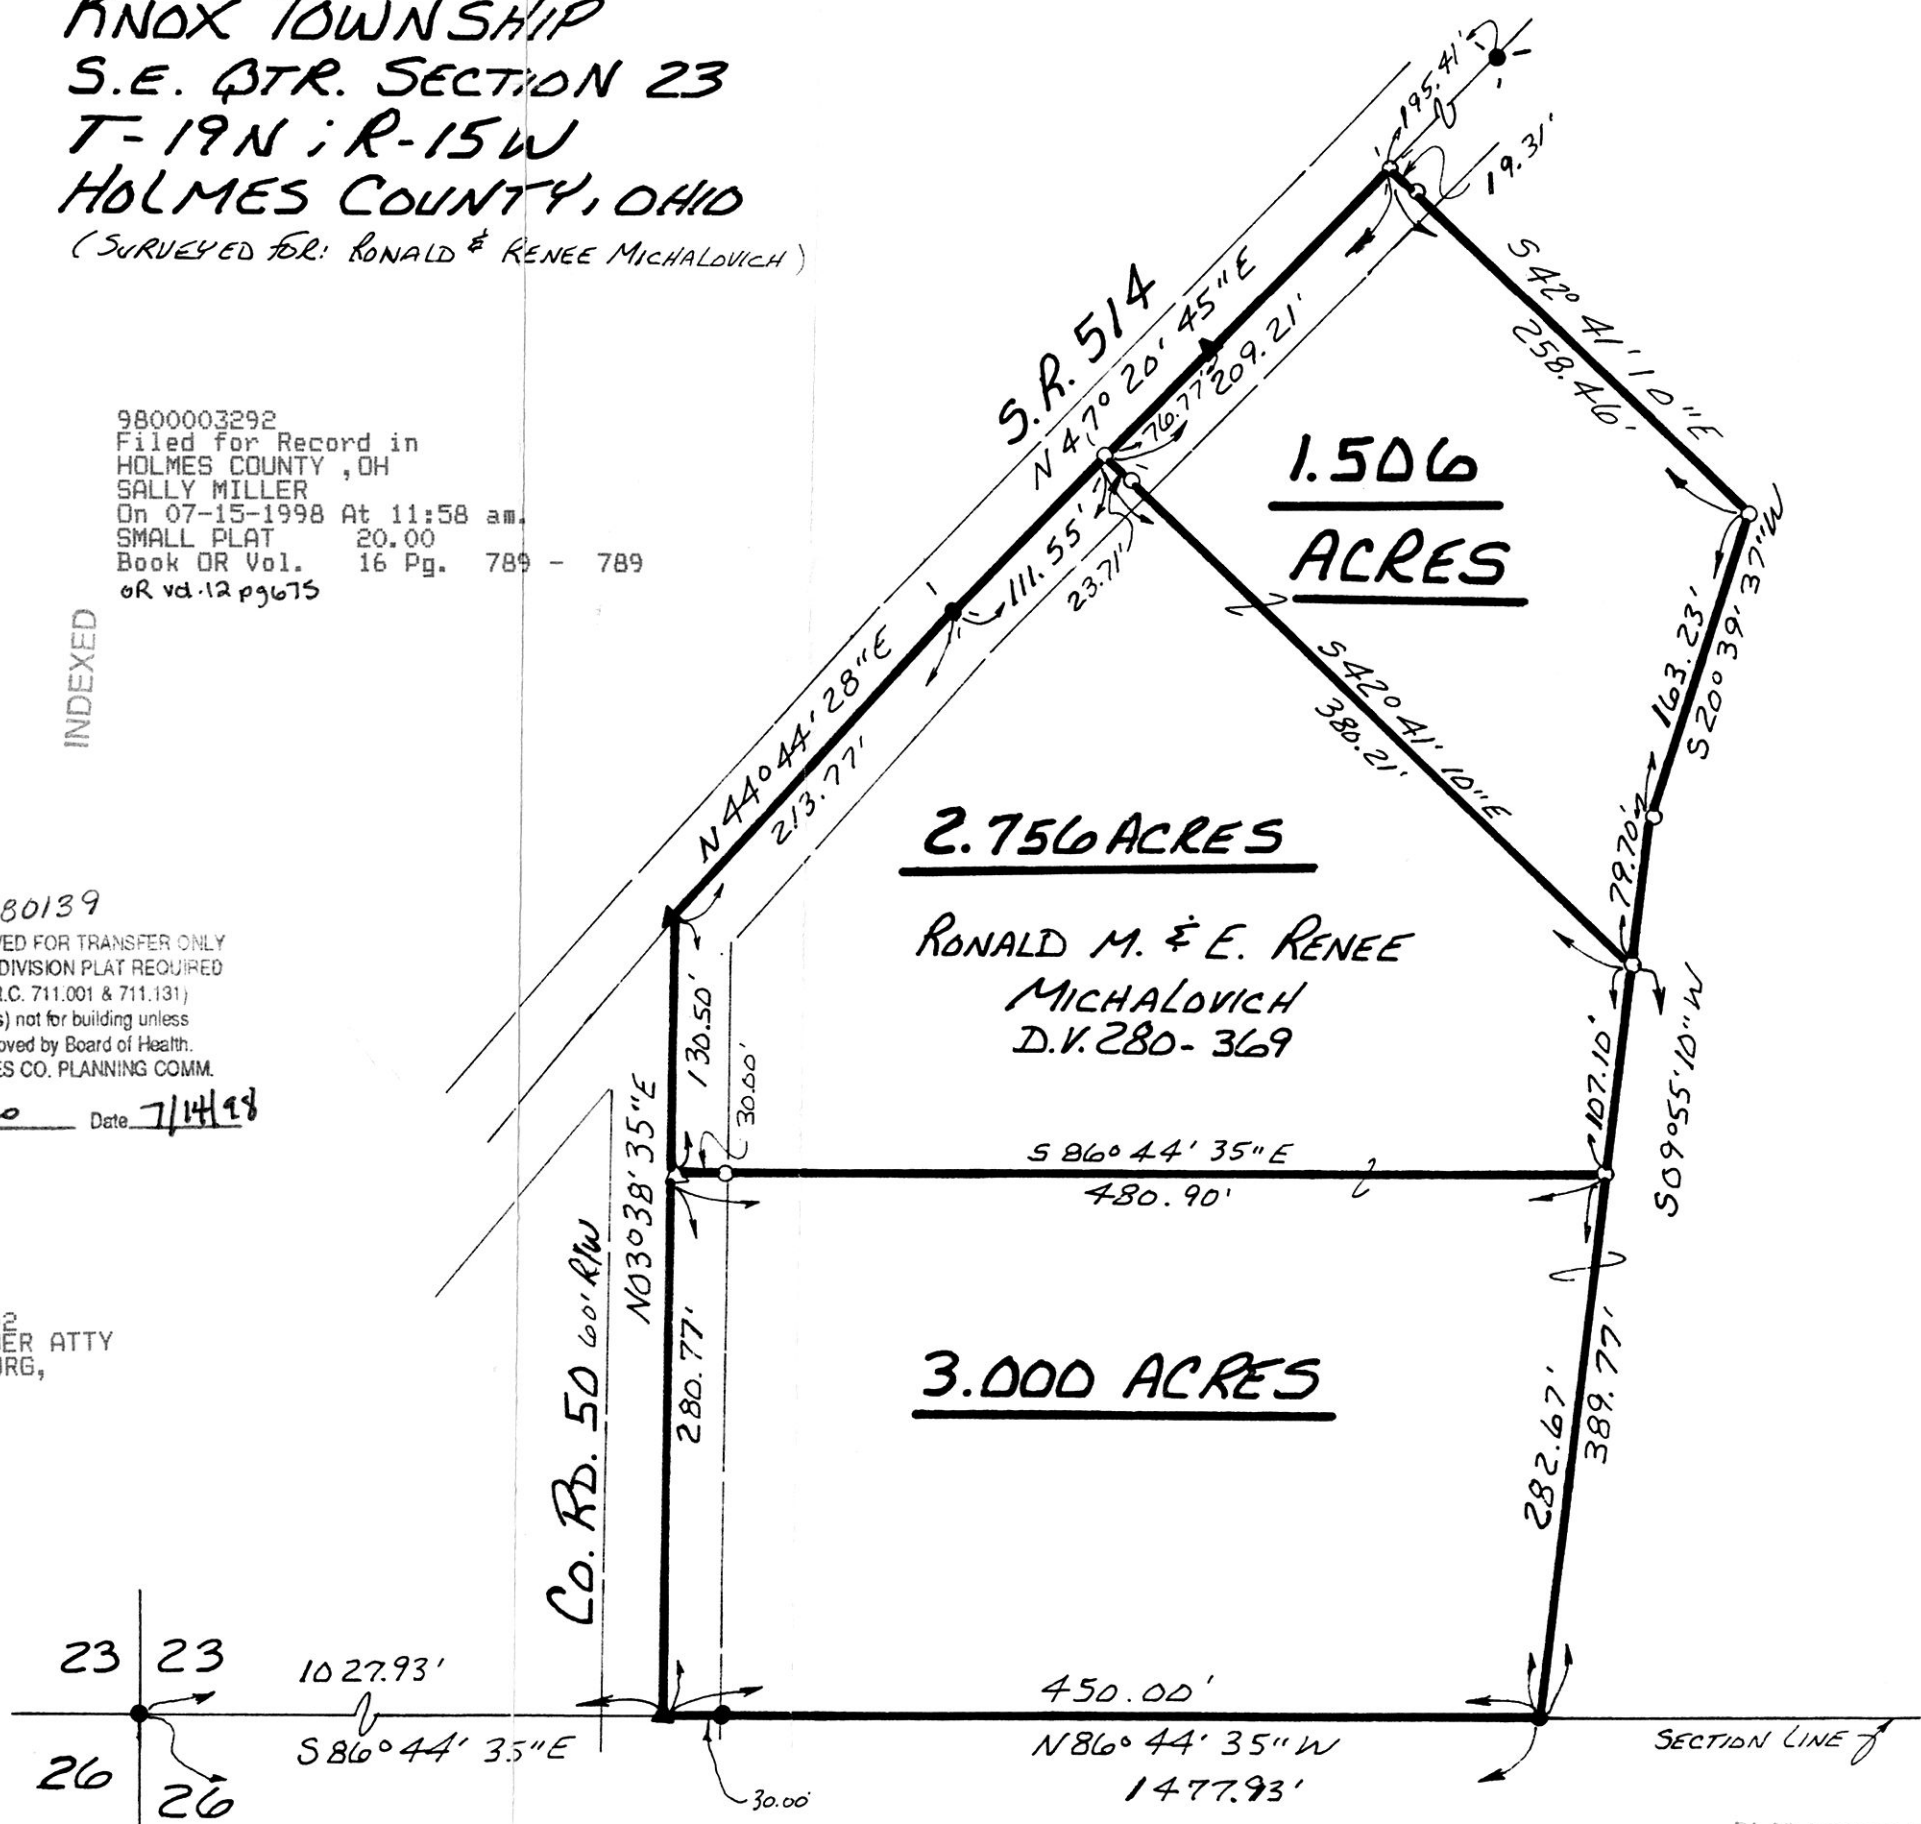

PLAT APPROVED
7/15/98-b