


PAINT TOWNSHIP
 4TH. QTR. LOT 32
 T- 10N; R-5W
 HOLMES COUNTY, OHIO
 (SURVEYED FOR: PAUL SWARTZENTRUBER)

NOTE: TO BE ADDED TO VOL. 16 PAGE 793
 ADJOINER
 MELVIN MILLER JR. 33 26

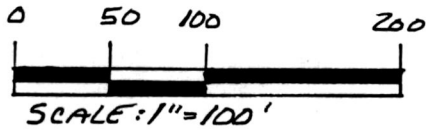


- STONE FOUND
- IRON PIN FOUND
- 5/8" RE BAR WITH I.D. CAP SET
 I.D. CAP MARKED "BAKER 6938"

REFERENCES:

- DEED VOL. 200 PAGE 973
 " " 154 " 31
 " " 248 " 984
- PLAT VOL. 4 PAGE 33
 " " 10 " 58
 " " 16 " 319
 " " 15 " 114

BEARINGS FROM PLAT VOL. 4 PAGE 33

9800003321
 Filed for Record in
 HOLMES COUNTY, OH
 SALLY MILLER
 On 07-16-1998 At 01:10 pm.
 SMALL PLAT 20.00
 Book OR Vol. 16 Pg. 793 - 793
 OR vol. 12 pg 770

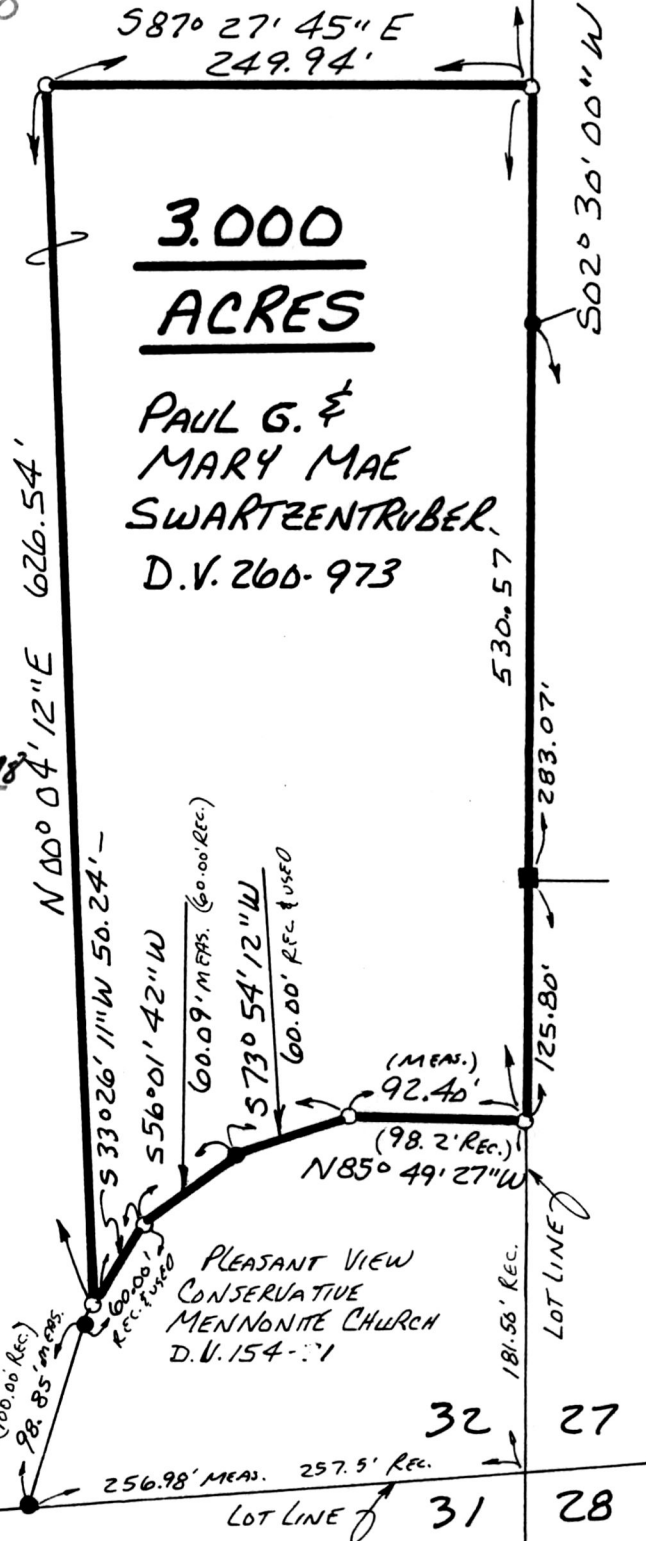

980110

APPROVED FOR TRANSFER ONLY
 NO SUBDIVISION PLAT REQUIRED
 (O.R.C. 711.001 & 711.131)
 Lot(s) not for building unless
 approved by Board of Health.
 HOLMES CO. PLANNING COMM.

By AO Date 6/19/98



THOMAS STINDLESBERGER ATTORNEY
 MILLERSBURG, OH 44654

I CERTIFY THIS SURVEY TO BE CORRECT
 TO THE BEST OF MY KNOWLEDGE.

Donald C. Baker

DONALD C. BAKER P.S. 6938
 138 N. CLAY ST.
 MILLERSBURG, OHIO 44654
 PH. (330) 674-4789

JUNE 1, 1998

32398- M.L. DAVIS
 F.C.C.- F.D. BAKER

PLAT APPROVED

6/22/98

PLEASANT VIEW
 CONSERVATIVE
 MENNONITE CHURCH
 D.V. 154-071