

- IRON PIN FOUND
- P.K. NAIL SET
- 5/8" REBAR WITH I.D. CAP SET
- I.D. CAP MARKED "BAKER 6938"

REFERENCES:

DEED VOL. 228	PAGE 746
" " 270	" 716
" " 241	" 703
" " 282	" 138
" " 228	" 669

PLAT VOL. 10	PAGE 476
" " 10	" 471
" " 12	" 122
" " 12	" 120
" " 13	" 40



I CERTIFY THIS SURVEY TO BE CORRECT TO THE BEST OF MY KNOWLEDGE.

Donald C. Baker
DONALD C. BAKER P.S. 6938
 138 N. CLAY STREET
 MILLERSBURG, OHIO 44654
 PH. (330) 674-4788
 JULY 2, 1998
 # 43598 - M.L. DAVIS
 F.C.C. - J.D. DARR


WALNUT CREEK TOWNSHIP
 N.W. QTR. SECTION 20
 T-9N; R-5W
 HOLMES COUNTY, OHIO
 (SURVEYED FOR: JAY MARK & MARTHA S. MILLER)

BEARING FROM PLAT VOL 13 PG. 40

INDEXED

9800003342
 Filed for Record in
 HOLMES COUNTY, OH
 SALLY MILLER
 On 07-16-1998 At 03:10 pm.
 SMALL PLAT 20.00
 Book OR Vol. 16 Pg. 795 - 795
 or 12 pg 838

9800003342
 RONDA STEIMEL
 MILLERSBURG,

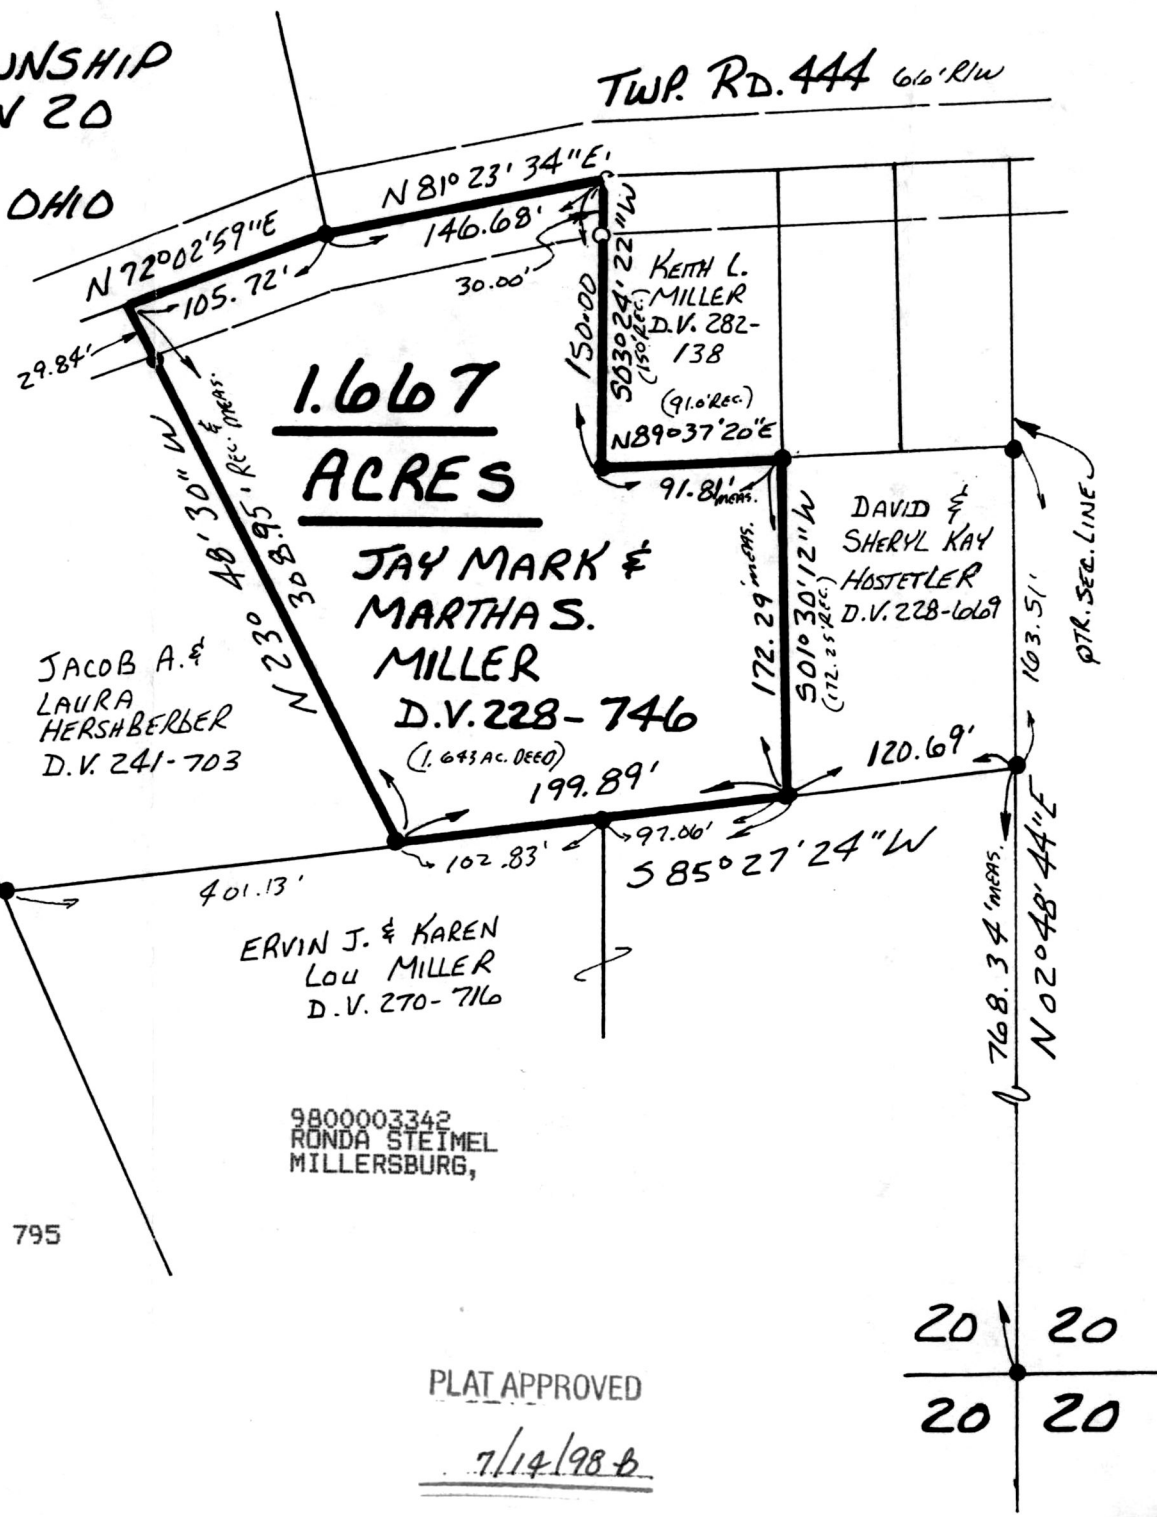

PLAT APPROVED
 7/14/98-b

