


REFERENCES:

DEED VOL. 244 PAGE 160		
" " 222 " 489		
" " 160 " 48		
" " 243 " 929		
" " 232 " 516		




● IRON PIN FOUND
 ○ 5/8" REBAR WITH I.D. CAP SET
 I.D. CAP MARKED "BAKER 6938"
 SURVEYED FOR BILL BAKER

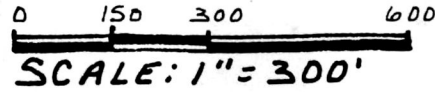

MECHANIC TOWNSHIP
2ND. QTR. LOT 4
T-8N; R-6W
HOLMES COUNTY, OHIO

KENNETH W. & ANDREA L.
 HOSTETLER
 D.V. 266-409

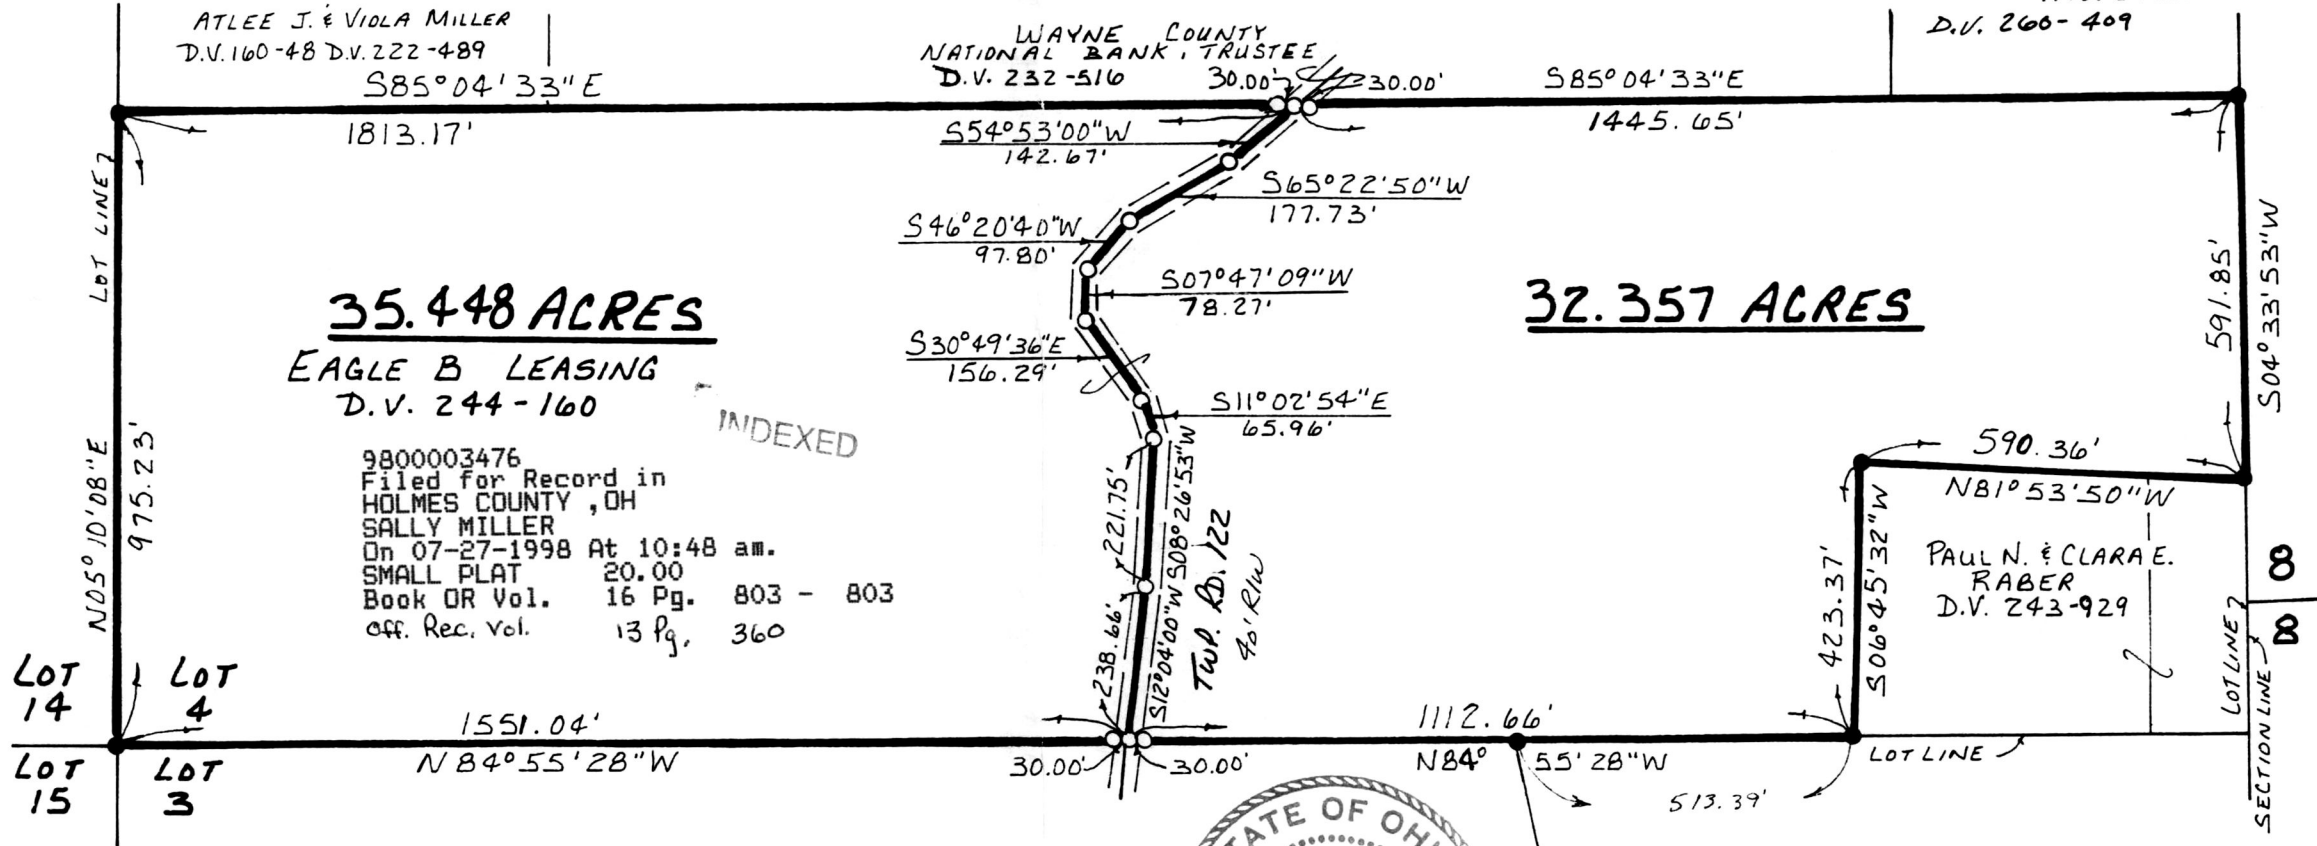

35.448 ACRES
EAGLE B LEASING
 D.V. 244-160
 INDEXED
 9800003476
 Filed for Record in
 HOLMES COUNTY, OH
 SALLY MILLER
 On 07-27-1998 At 10:48 am.
 SMALL PLAT 20.00
 Book OR Vol. 16 Pg. 803 - 803
 off. Rec. Vol. 13 Pg. 360

32.357 ACRES

PAUL N. & CLARA E.
 RABER
 D.V. 243-929

9800003476
 DANIEL MATHIE ATTY
 MILLERSBURG,



I CERTIFY THIS SURVEY TO BE CORRECT TO
 THE BEST OF MY KNOWLEDGE.

Donald C. Baker
DONALD C. BAKER P.S. 6938
 138 N. CLAY ST.
 MILLERSBURG, OHIO 44654
 PH: (330) 674-4788

JULY 9, 1998
 # 55098 - FJM
 F.C.C. - F.D. BAKER

PLAT APPROVED
 7/23/98-B