

PAINT TOWNSHIP
4TH. QTR. LOT 1
T-10N;R-5W
HOLMES COUNTY, OHIO
 (SURVEYED FOR: HENRY L. & ADA WEAVER)

9800003483
 Filed for Record in
 HOLMES COUNTY, OH
 SALLY MILLER
 On 07-27-1998 At 02:23 pm.
 SMALL PLAT 20.00
 Book OR Vol. 16 Pg. 804 - 804



INDEXED

5.797 ACRES

HENRY L. & ADA WEAVER
 D.V. 157-146

0.890 ACRES

9800003483
 GARRETT ROACH ATTY
 MILLERSBURG,

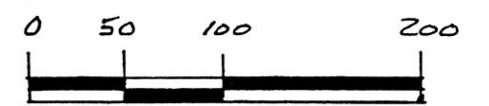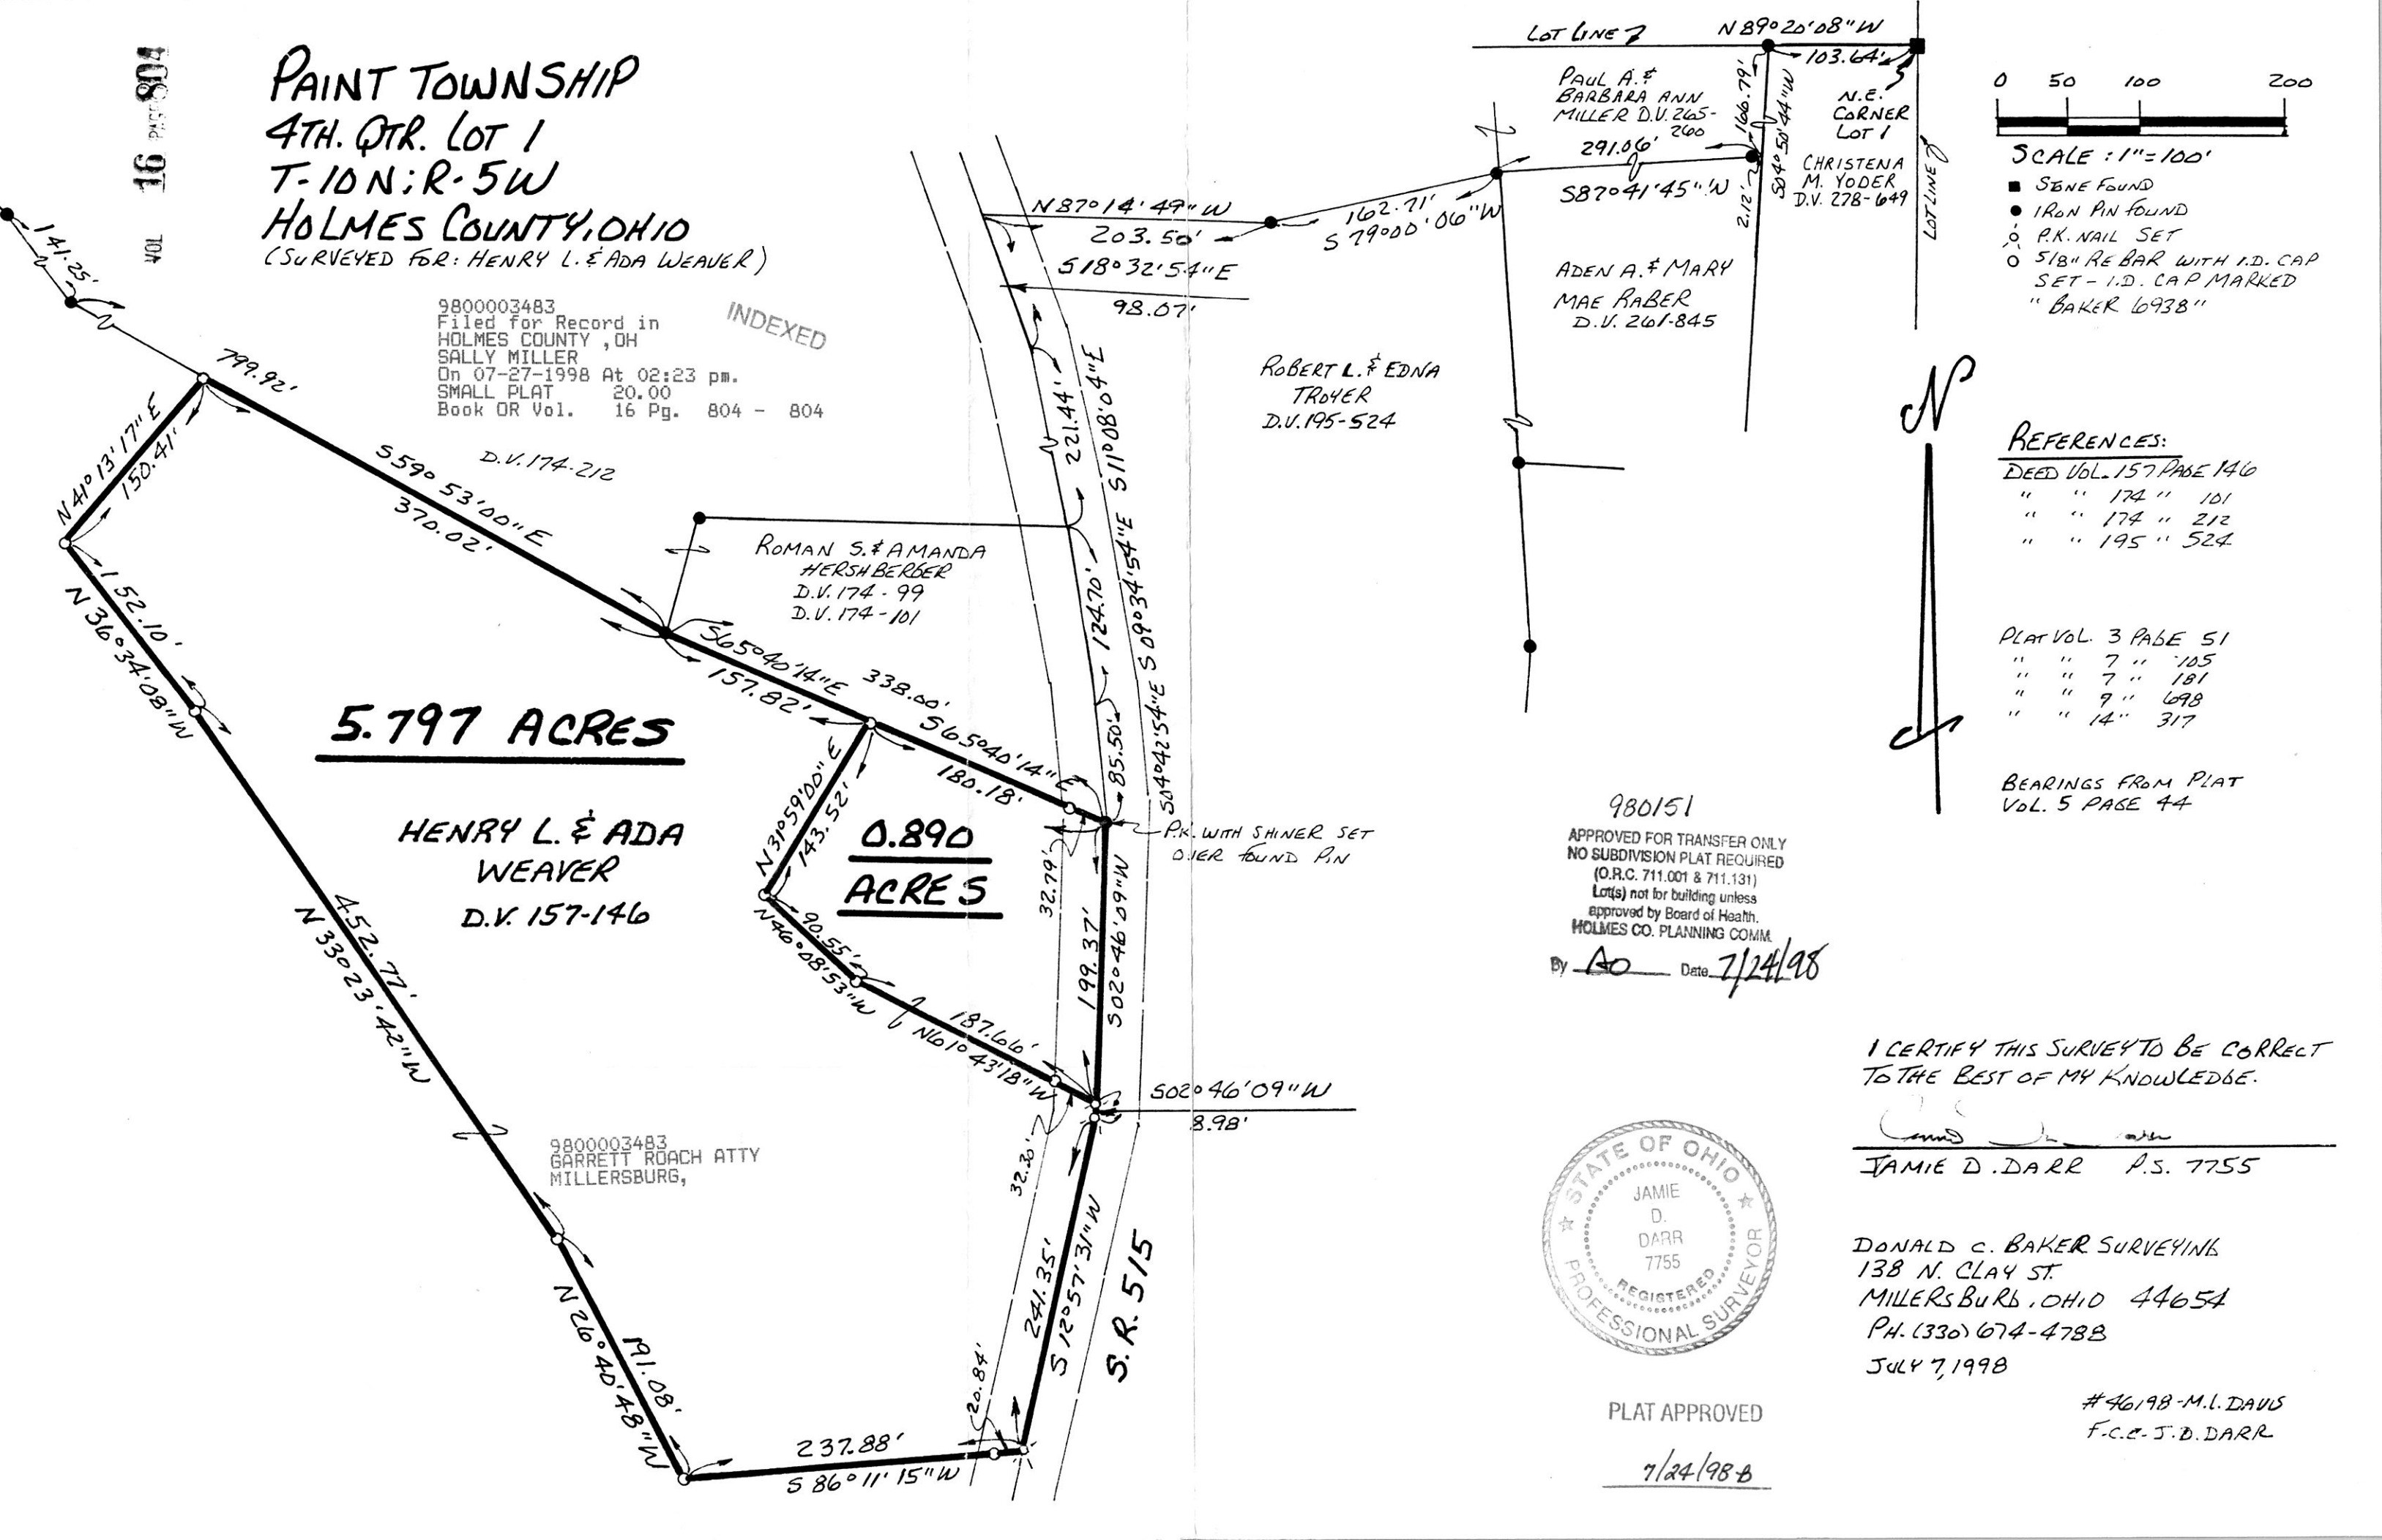

- SCALE: 1"=100'
- STONE FOUND
 - IRON PIN FOUND
 - P.K. NAIL SET
 - 5/8" REBAR WITH I.D. CAP SET - I.D. CAP MARKED "BAKER 6938"

- REFERENCES:
- DEED VOL. 157 PAGE 146
 - " " 174 " 101
 - " " 174 " 212
 - " " 195 " 524

- PLAT VOL. 3 PAGE 51
- " " 7 " 105
 - " " 7 " 181
 - " " 9 " 698
 - " " 14 " 317

BEARINGS FROM PLAT VOL. 5 PAGE 44

980151
 APPROVED FOR TRANSFER ONLY
 NO SUBDIVISION PLAT REQUIRED
 (O.R.C. 711.001 & 711.131)
 Lot(s) not for building unless
 approved by Board of Health.
 HOLMES CO. PLANNING COMM.
 By AO Date 7/24/98

I CERTIFY THIS SURVEY TO BE CORRECT TO THE BEST OF MY KNOWLEDGE.

Jamie D. Darr
 JAMIE D. DARR P.S. 7755



DONALD C. BAKER SURVEYING
 138 N. CLAY ST.
 MILLERSBURG, OHIO 44654
 PH. (330) 674-4788
 JULY 7, 1998

PLAT APPROVED
 7/24/98 B

#46198-M.L. DAUS
 F.C.E.-J.D. DARR