

CLARK TOWNSHIP
N.E. QTR. SECTION 12
T-8N; R-5W
HOLMES COUNTY, OHIO

0 30 60 120
SCALE: 1" = 60'

- ▲ R.R. SPIKE FOUND
- IRON PIN FOUND
- P.K. NAIL SET
- 5/8" REBAR WITH I.D. CAP SET
- I.D. CAP MARKED "BAKER 6938"

SURVEYED FOR: ADAM YODER



I CERTIFY THIS SURVEY TO BE CORRECT TO THE BEST OF MY KNOWLEDGE.

Donald C. Baker
DONALD C. BAKER P.S. 6938
138 N. CLAY ST.
MILLERSBURG, OHIO 44654
PH: (330) 674-4788
JULY 1, 1998


REFERENCES:

DEED VOL.	155	PAGE	20
"	155	"	95
"	189	"	587
"	192	"	303
"	191	"	411

INDEXED

9800003886
Filed for Record in
HOLMES COUNTY, OH
SALLY MILLER
On 08-18-1998 At 10:43 am.
SMALL PLAT 20.00
Book OR Vol. 16 Pg. 827 - 827
OR vol 14 pg 821

9800003886
THOMAS D GINDLESBERGER ATTY
MILLERSBURG,

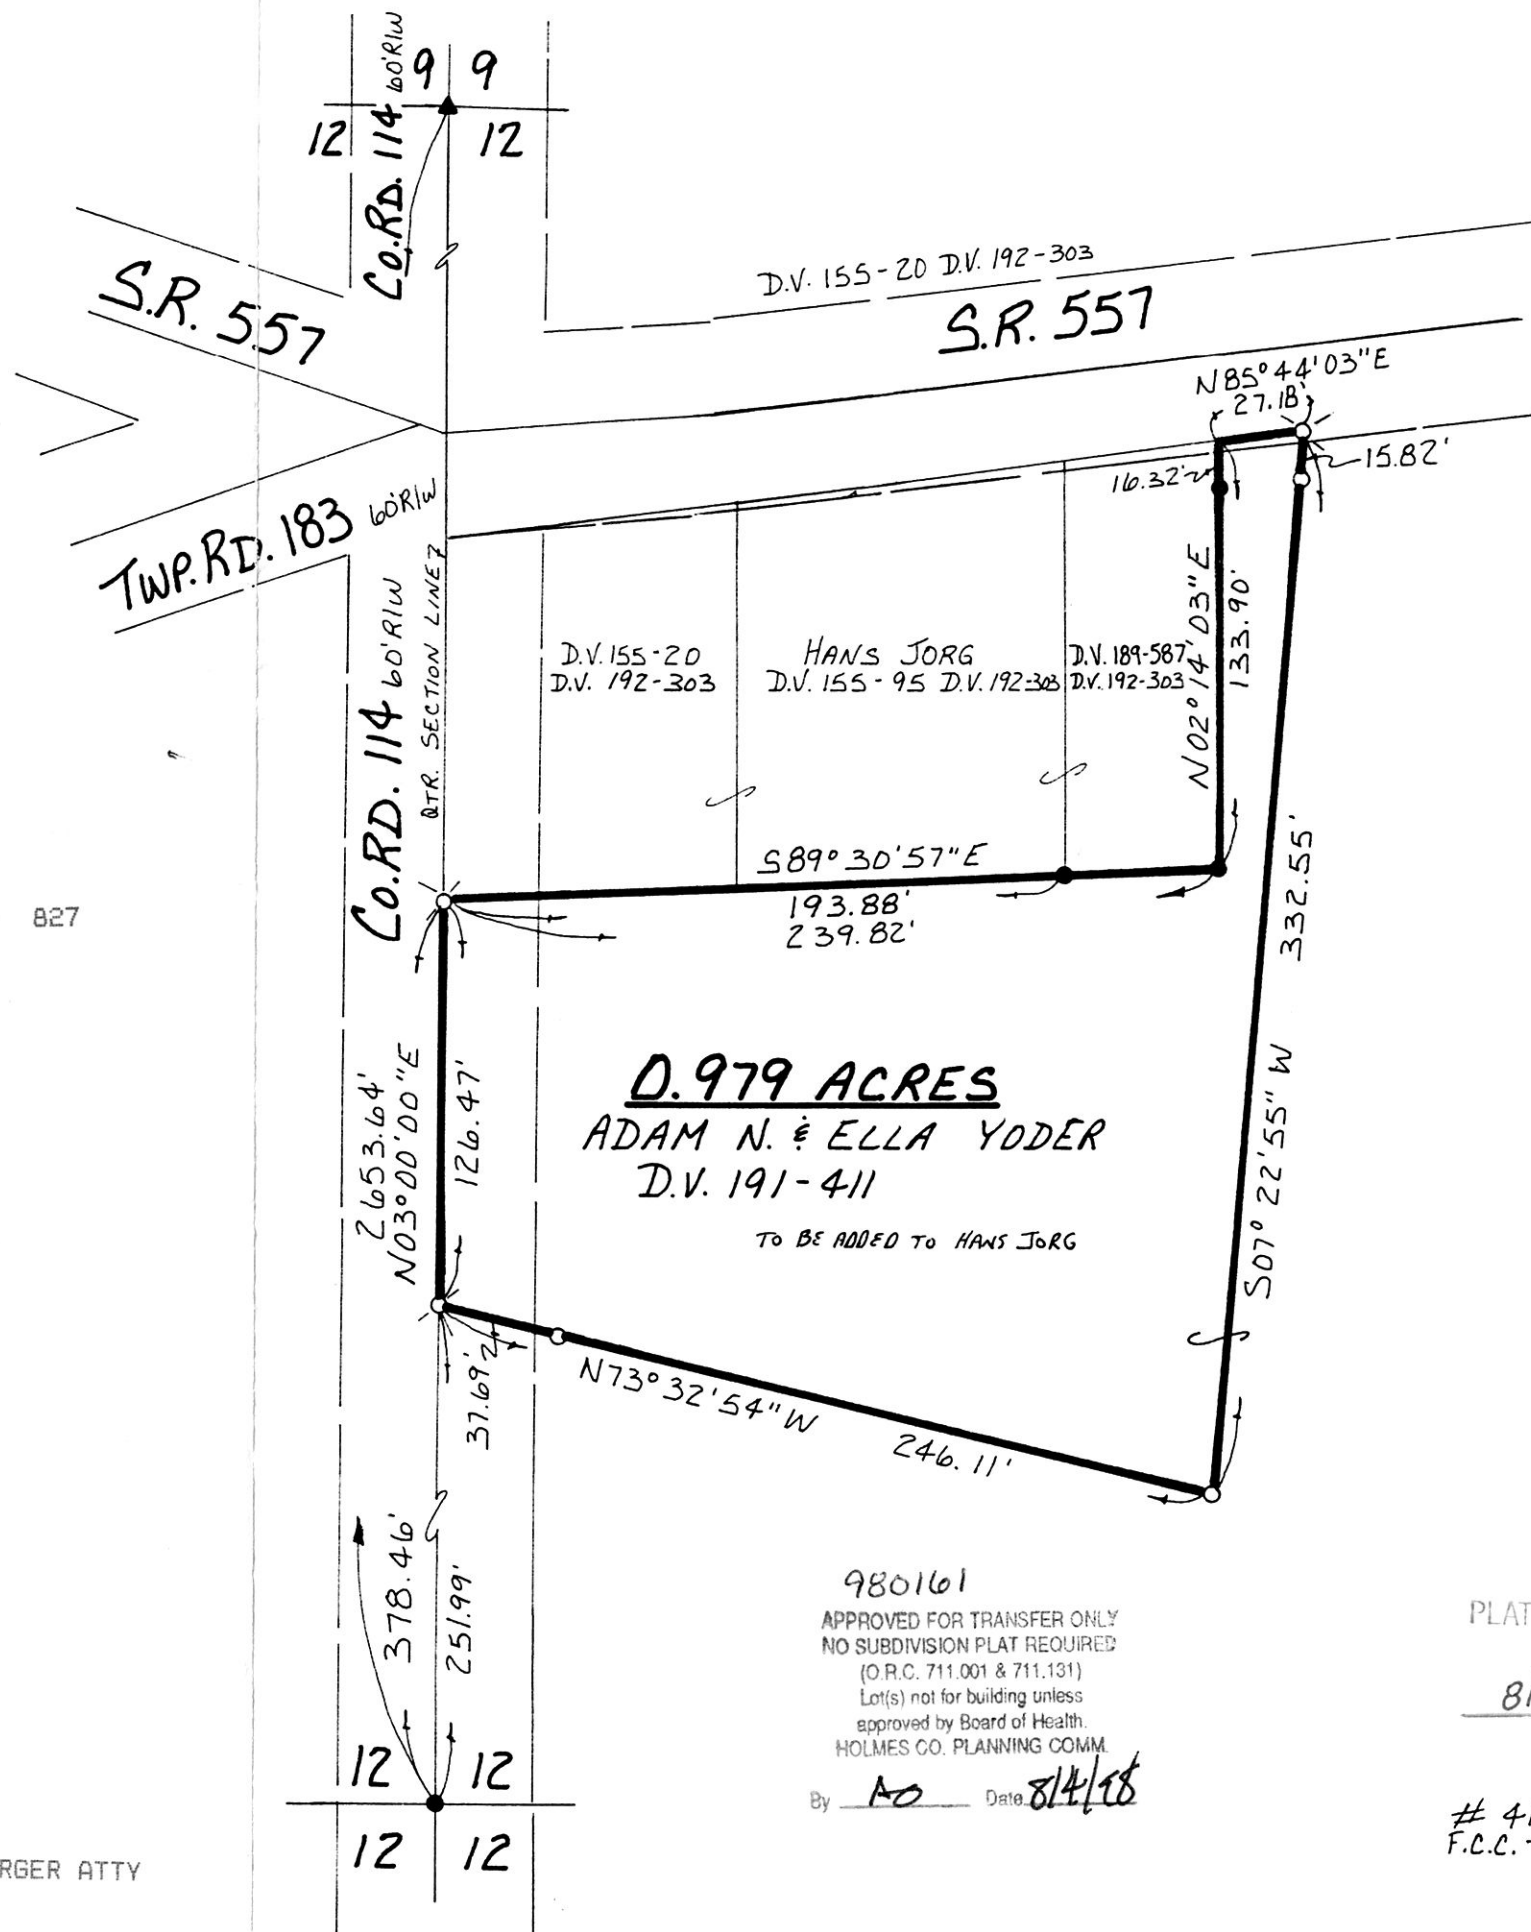

980161
APPROVED FOR TRANSFER ONLY
NO SUBDIVISION PLAT REQUIRED
(O.R.C. 711.001 & 711.131)
Lot(s) not for building unless
approved by Board of Health.
HOLMES CO. PLANNING COMM.

By AO Date 8/4/98

PLAT APPROVED

8/4/98

41198-FJM
F.C.C. - J.D. DARR