


CLARK TOWNSHIP  
 N.E. QTR. SECTION 12  
 T-8N; R-5W  
 HOLMES COUNTY, OHIO

VOL 16 PAGE 850  
 0 50 100 200  
 SCALE: 1" = 100'

- ▲ R.R. SPIKE FOUND
- IRON PIN FOUND
- 5/8" REBAR WITH I.D. CAP SET
- I.D. CAP MARKED "BAKER 6938"
- △ R.R. SPIKE SET

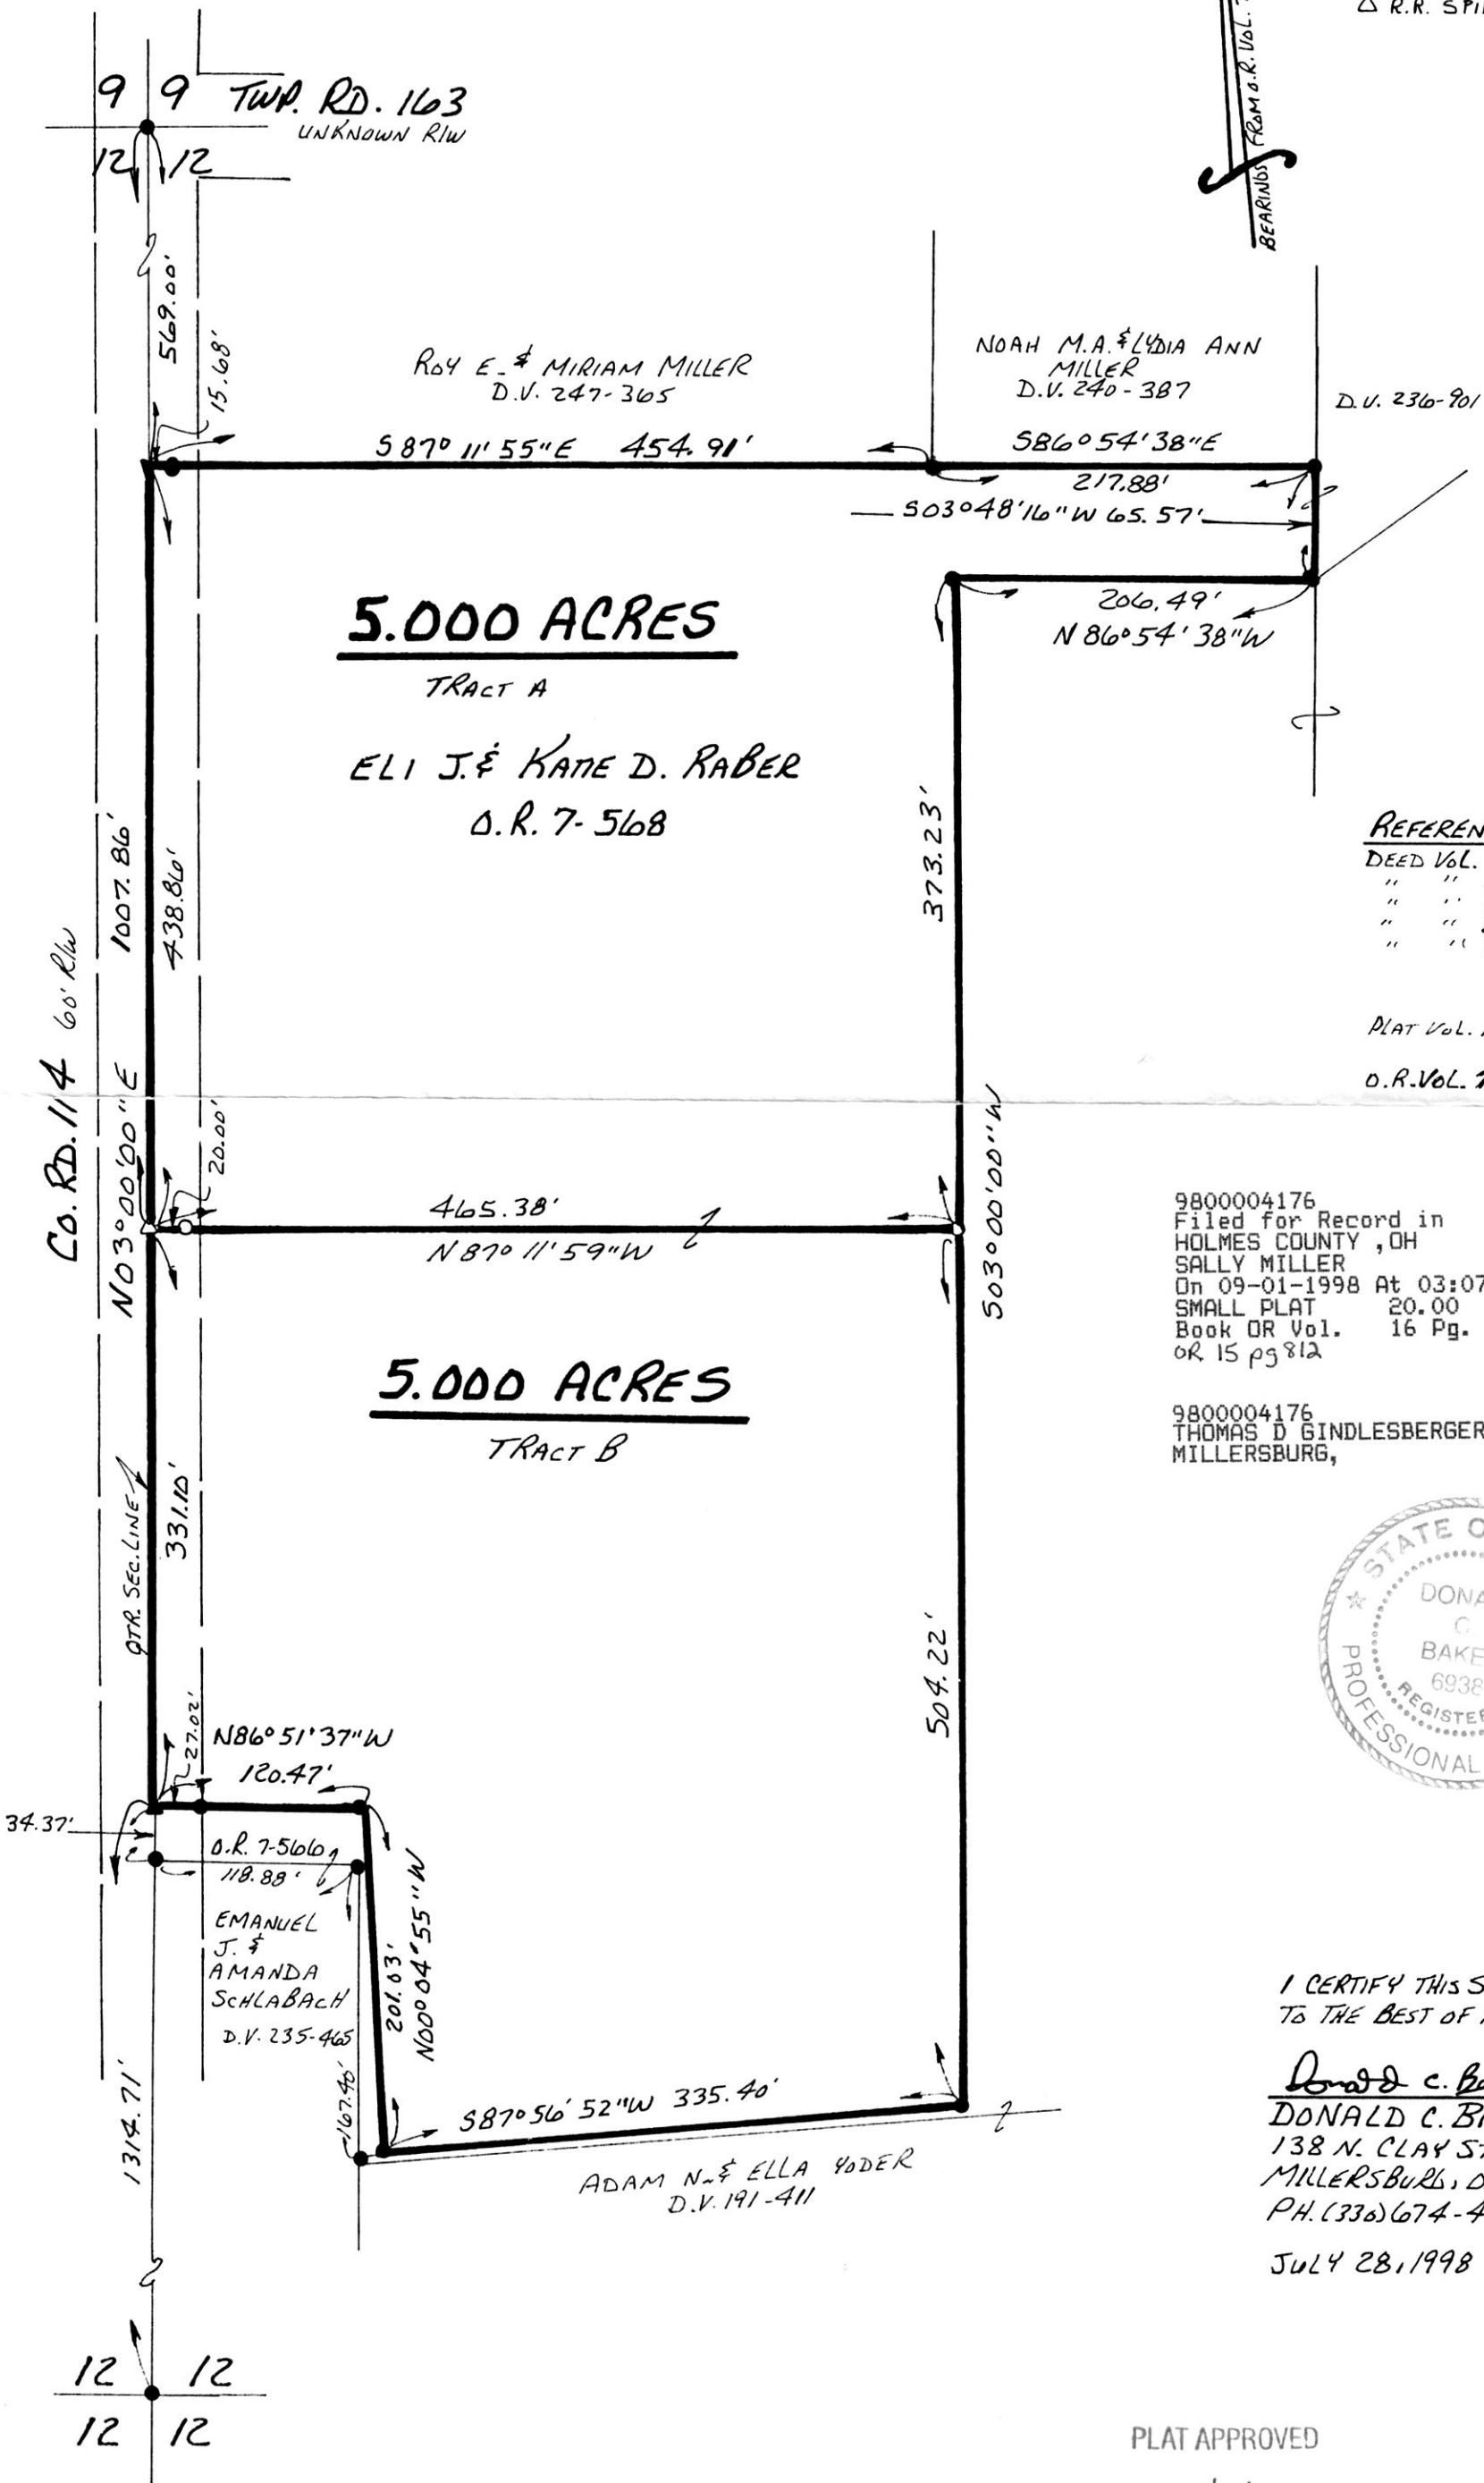

REFERENCES:  
 DEED VOL. 191 PAGE 411  
 " " 235 " 465  
 " " 236 " 961  
 " " 240 " 387  
 " " 247 " 365

PLAT VOL. 10 PAGE 882  
 O.R. VOL. 7 PAGE 568

9800004176  
 Filed for Record in  
 HOLMES COUNTY, OH  
 SALLY MILLER  
 On 09-01-1998 At 03:07 pm.  
 SMALL PLAT 20.00  
 Book OR Vol. 16 Pg. 850 - 850  
 or 15 pg 812

9800004176  
 THOMAS D GINDLESBERGER ATTY  
 MILLERSBURG,

INDEXED



I CERTIFY THIS SURVEY TO BE CORRECT  
 TO THE BEST OF MY KNOWLEDGE.

*Donald C. Baker*  
 DONALD C. BAKER P.S. 6938  
 138 N. CLAY ST.  
 MILLERSBURG, OHIO 44654  
 PH. (330) 674-4788

JULY 28, 1998

# 47598-M.L. DAVIS  
 F.C.C. - F.C. BAKER

PLAT APPROVED

9/1/98