


REFERENCES:
 DEED Vol. 213 PAGE 551
 " " 244 " 493
 " " 277 " 259

PLAT Vol. 4 PAGE 159

BEARINGS FROM PLAT Vol. 12 PAGE 759

NOTE: THIS PARCEL TO BE ADDED TO ADJOINER TO THE EAST.


SALT CREEK TOWNSHIP
 3RD. QTR. Lot 22
 T-10 N; R-5W
 HOLMES COUNTY, OHIO
 (SURVEYED FOR: ANDREW HERSHBERGER)

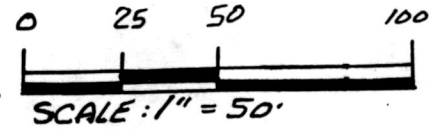

- ▲ R.R. SPIKE FOUND
- IRON PIN FOUND
- 5/8" RE BAR WITH I.D. CAP SET I.D. CAP MARKED "BAKER 6938"

9800004238
 Filed for Record in
 HOLMES COUNTY, OH
 SALLY MILLER
 On 09-04-1998 At 03:05 pm.
 SMALL PLAT 20.00
 Book OR Vol. 16 Pg. 852 - 852
 or vol 16 pg 21

ANDREW H. & FANNIE A.
 HERSHBERGER
 D.V. 186-295
 D.V. 213-551

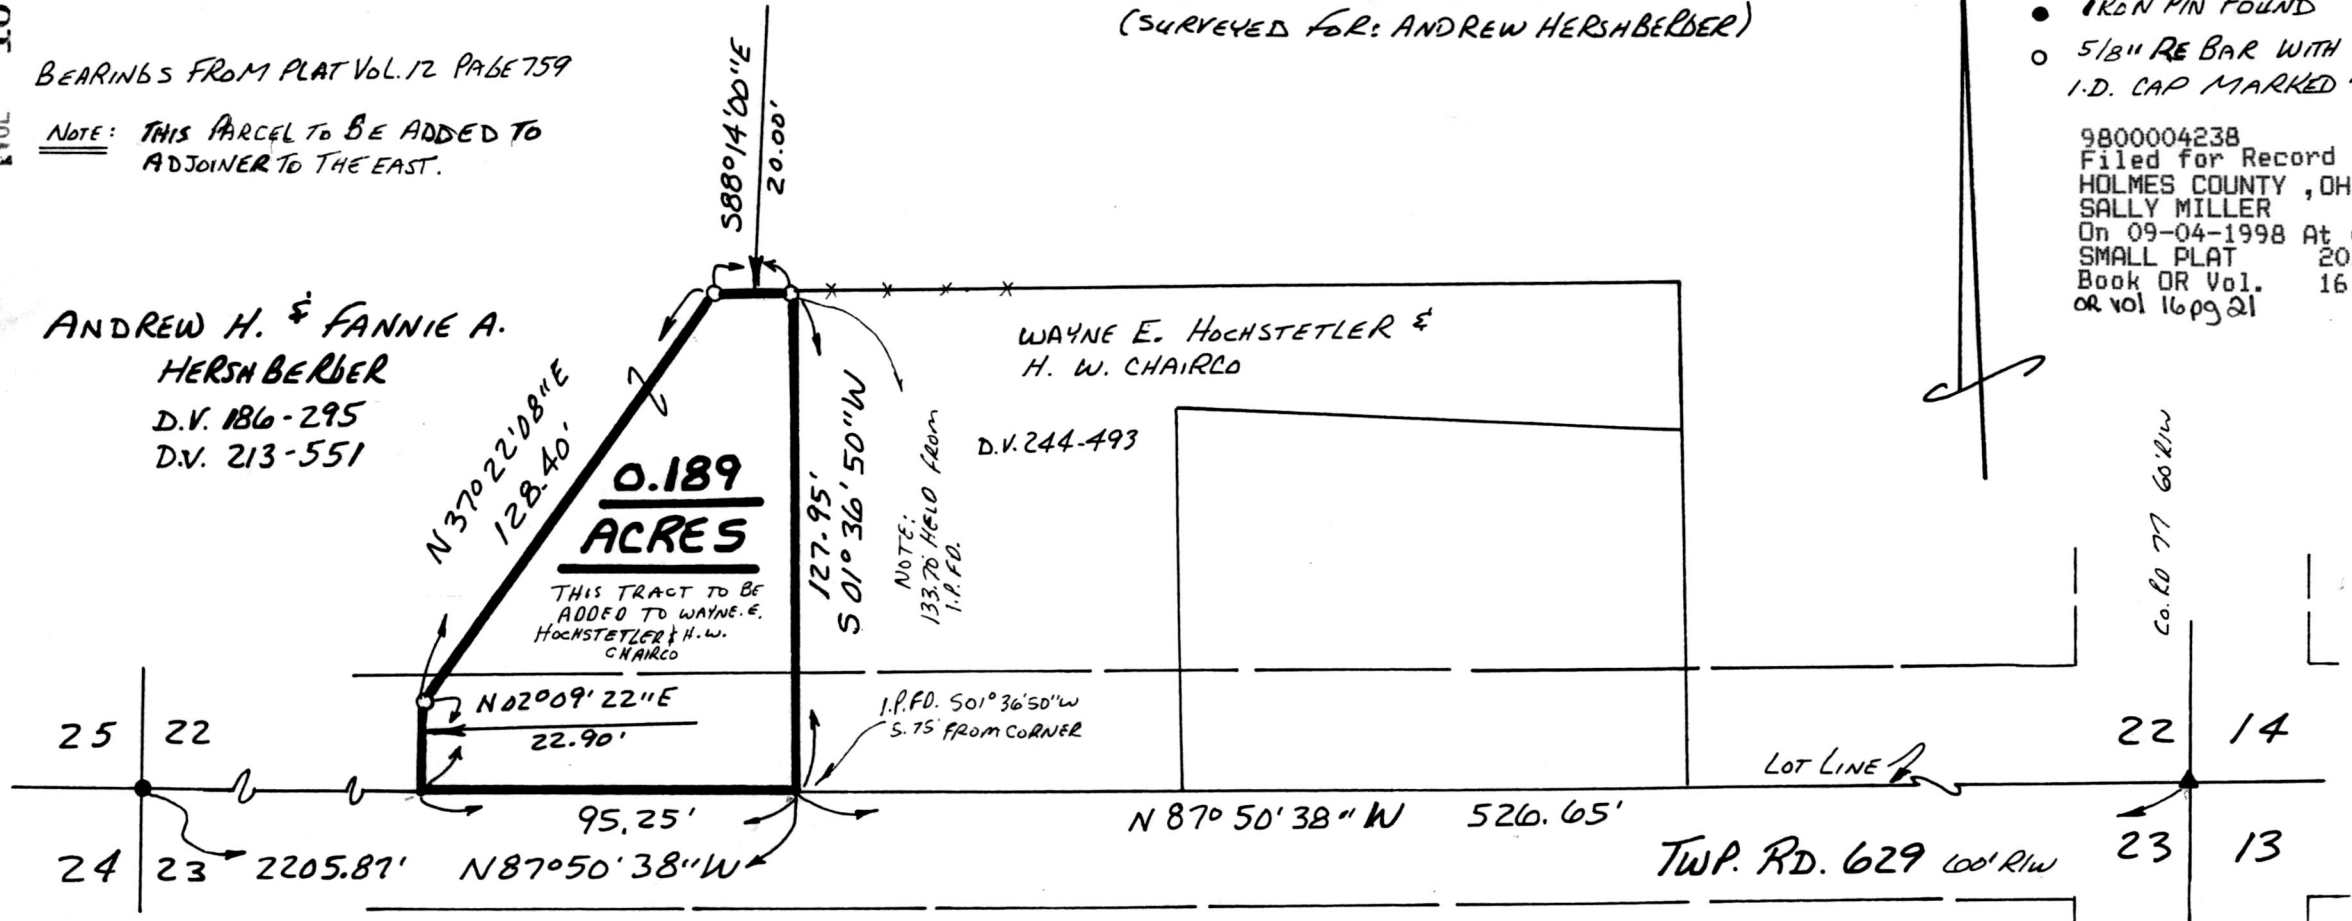

0.189 ACRES

THIS TRACT TO BE ADDED TO WAYNE E. HOCHSTETLER & H.W. CHAIRCO

NOTE: 133.70' HOLD FROM I.P.F.D.

I.P.F.D. 501° 36' 50" W S. 75' FROM CORNER

INDEXED

I CERTIFY THIS SURVEY TO BE CORRECT TO THE BEST OF MY KNOWLEDGE.

Donald C. Baker
 DONALD C. BAKER P. S. 6938
 138 N. CLAY STREET
 MILLERSBURG, OHIO 44654
 PH. (330) 674-4788
 APRIL 28, 1998



980186
 APPROVED FOR TRANSFER ONLY
 NO SUBDIVISION PLAT REQUIRED
 (O.R.C. 711.001 & 711.131)
 Lot(s) not for building unless approved by Board of Health.
 HOLMES CO. PLANNING COMM.

By AO Date 8/24/98

9800004238
 GARRETT ROACH ATTY
 MILLERSBURG,

PLAT APPROVED

8/24/98 Ag

#21898-M.L. DAVIS
 F.C.C.-D. C. BAKER