


REFERENCES:

DEED VOL. 270 PAGE 419  
" " 257 " 624

SURVEYED FOR ROMAN E. MILLER




WALNUT CREEK TOWNSHIP  
N.W. QTR. SECTION 1  
CLARK TOWNSHIP  
S.W. QTR. SECTION 1  
T-8N; R-5W  
HOLMES COUNTY, OHIO

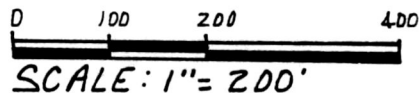

● IRON PIN FOUND

9800004244  
Filed for Record in  
HOLMES COUNTY, OH  
SALLY MILLER  
On 09-04-1998 At 03:55 pm.  
SMALL PLAT 20.00  
Book OR Vol. 16 Pg. 853 - 853  
OR vol. 16 pg 30

INDEXED

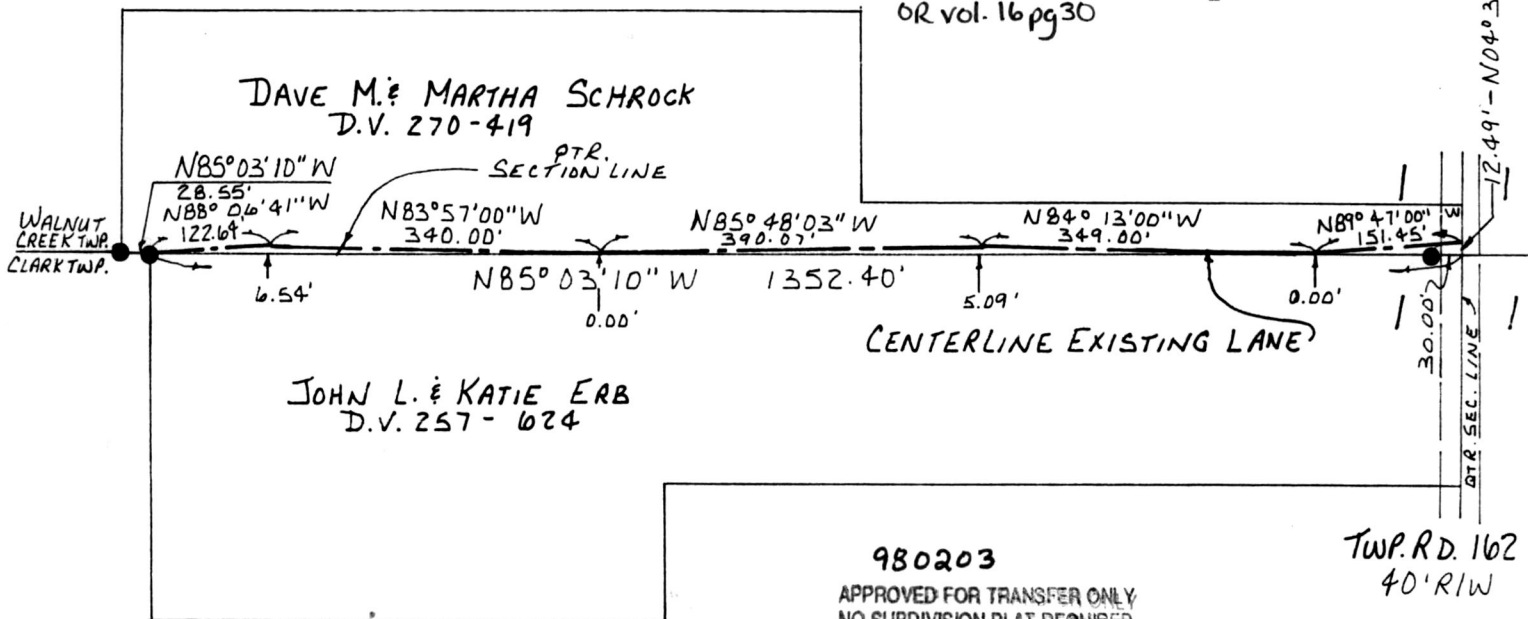

980203

APPROVED FOR TRANSFER ONLY  
NO SUBDIVISION PLAT REQUIRED  
(O.R.C. 711.001 & 711.131)  
Lot(s) not for building unless  
approved by Board of Health.  
HOLMES CO. PLANNING COMM.

TWP. RD. 162  
40' R/W

By Go Date 9/3/98

9800004244  
MILLER & MAST ATTYS  
MILLERSBURG,

I CERTIFY THIS SURVEY TO BE CORRECT  
TO THE BEST OF MY KNOWLEDGE.

Donald C. Baker

DONALD C. BAKER P.S. 6938

130 N. CLAY ST.  
MILLERSBURG, OHIO 44654  
PH: (330) 674-4788

JULY 20, 1998

# 51898-FJM  
F.C.C. - D.C. BAKER



PLAT APPROVED

9/4/98