


MONROE TOWNSHIP
4TH. QTR. LOT 14
TWP-9N RANGE-8W
HOLMES COUNTY, OHIO

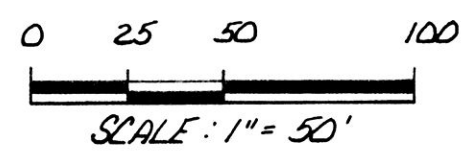


- IRON PIN FOUND
- 5/8" REBAR WITH I.D. CAP SET
- I.D. CAP MARKED "BAKER 6938"

INDEXED

BEARINGS FROM DEED VOL. 182
PAGE 546.

9800004404
 Filed for Record in
 HOLMES COUNTY, OH
 SALLY MILLER
 On 09-15-1998 At 02:37 PM.
 SMALL PLAT 20.00
 Book OR Vol. 16 Pg. 861 - 861
 or vol. 16 pg 610

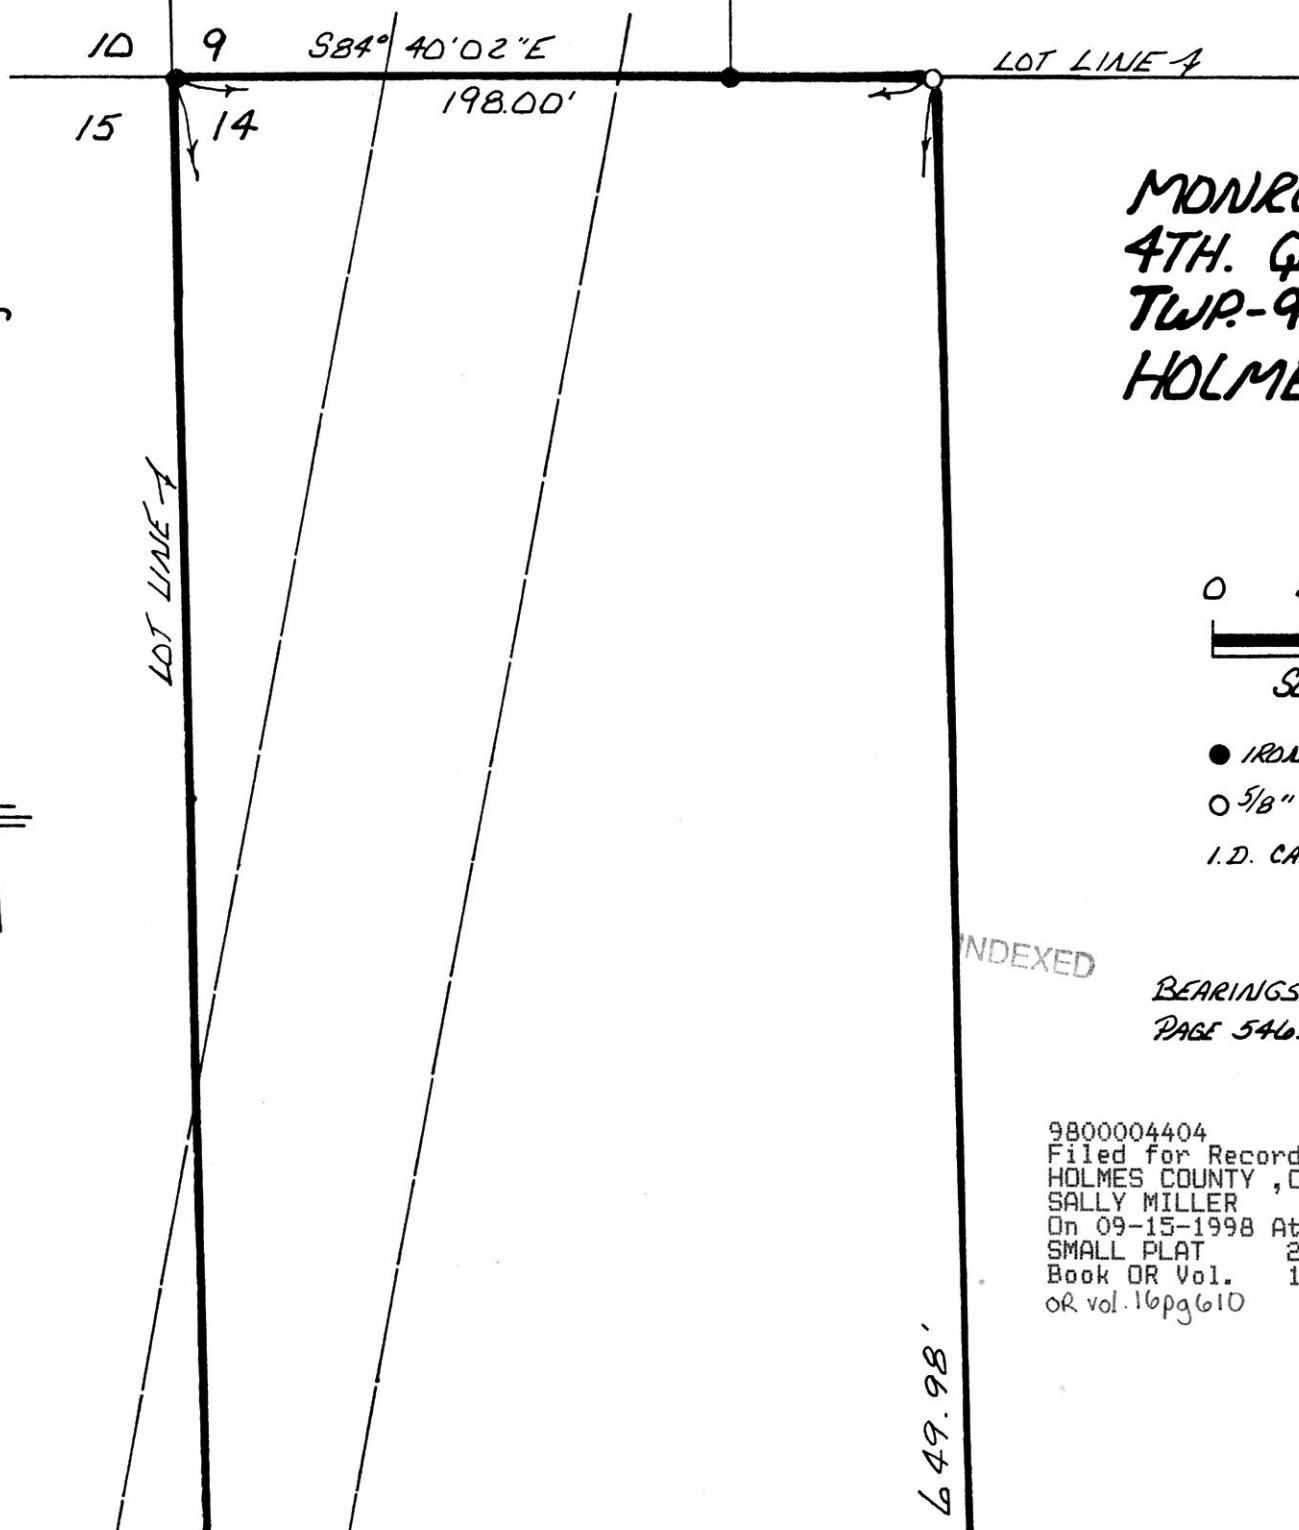


2.991 ACRES

GRANTORS:
 VERNON W. &
 BEVERLY L. MARTIN
 145-17

WILMA GROSSENBACH
188-79 188-82


9800004404
 GARRETT ROACH ATTY
 MILLERSBURG,

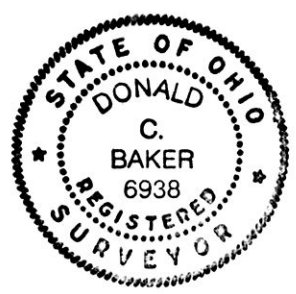

I CERTIFY THIS SURVEY TO BE CORRECT
TO THE BEST OF MY KNOWLEDGE.

Donald C Baker
 DONALD C. BAKER P.S. 6938
 4321 T.R. 252
 GLENDONT, OHIO

DEC. 13, 1989

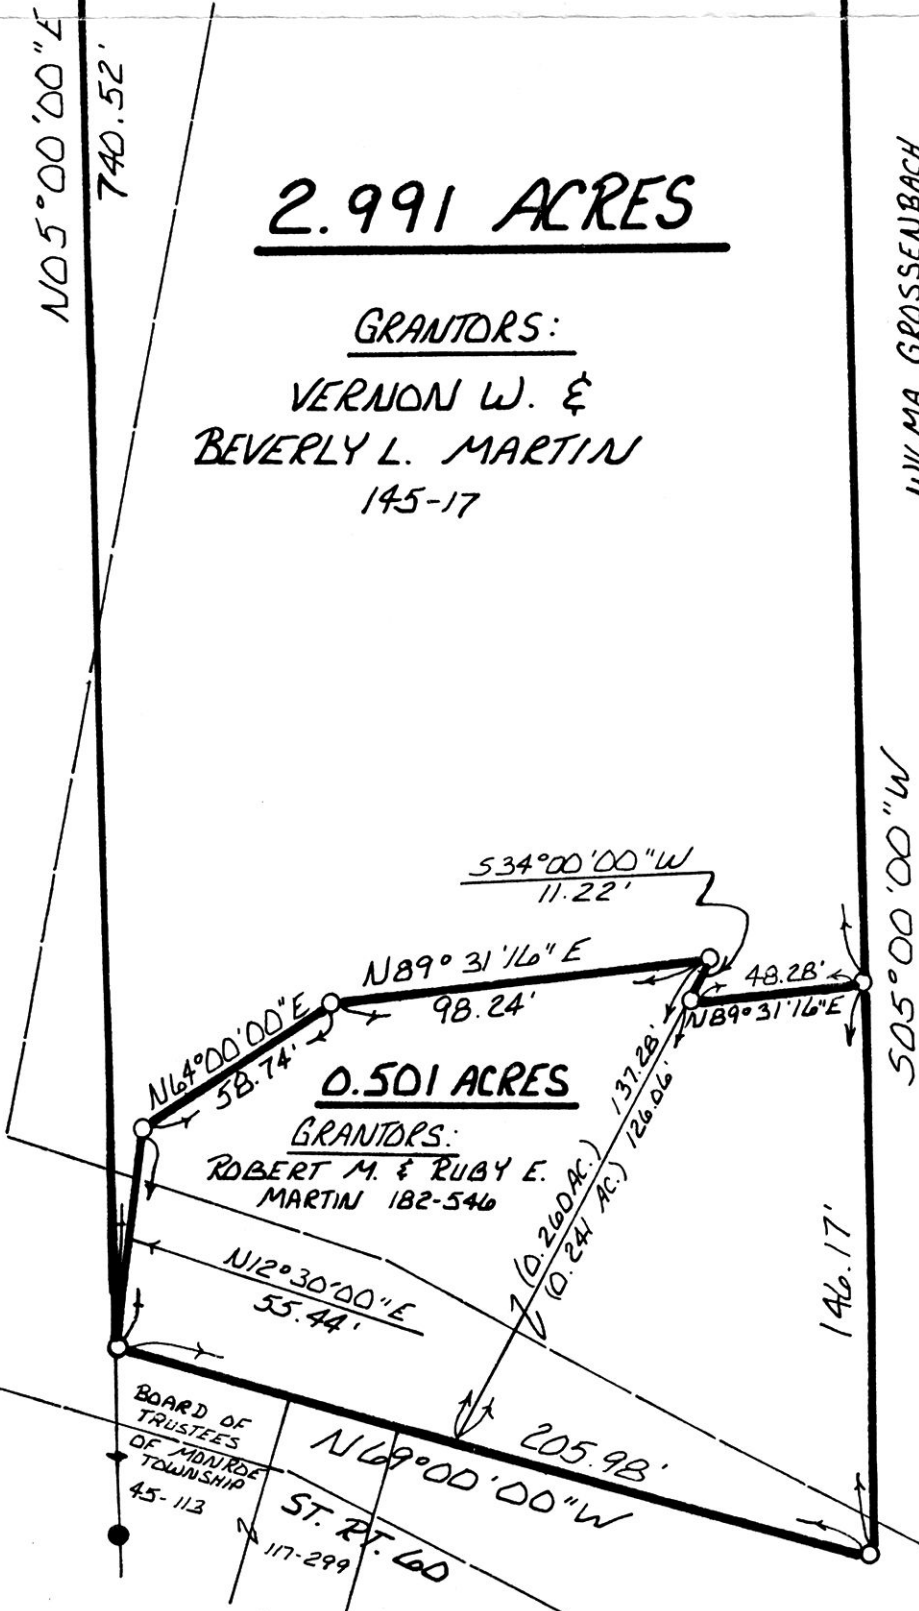

0.501 ACRES

GRANTORS:
 ROBERT M. & RUBY E.
 MARTIN 182-546

PLAT APPROVED

9/15/98

T90-MS

BOARD OF
 TRUSTEES
 OF MONROE
 TOWNSHIP
 45-113
 ST. RT. 60
 17-299