


VOL. 16 PAGE 865

SURVEYED FOR DON GOUDY

HARDY TOWNSHIP
S.E. QTR. OF SECTION 11
T-9N; R-7W
HOLMES COUNTY, OHIO

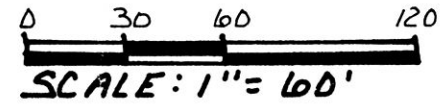


● IRON PIN FOUND
○ 5/8" REBAR WITH I.D. CAP SET
I.D. CAP MARKED "BAKER 6938"

REFERENCES:

DEED VOL. 224 PAGE 344
" " 170 " 586
" " 242 " 552

BEARINGS FROM PLAT VOL. 2 PAGE 174

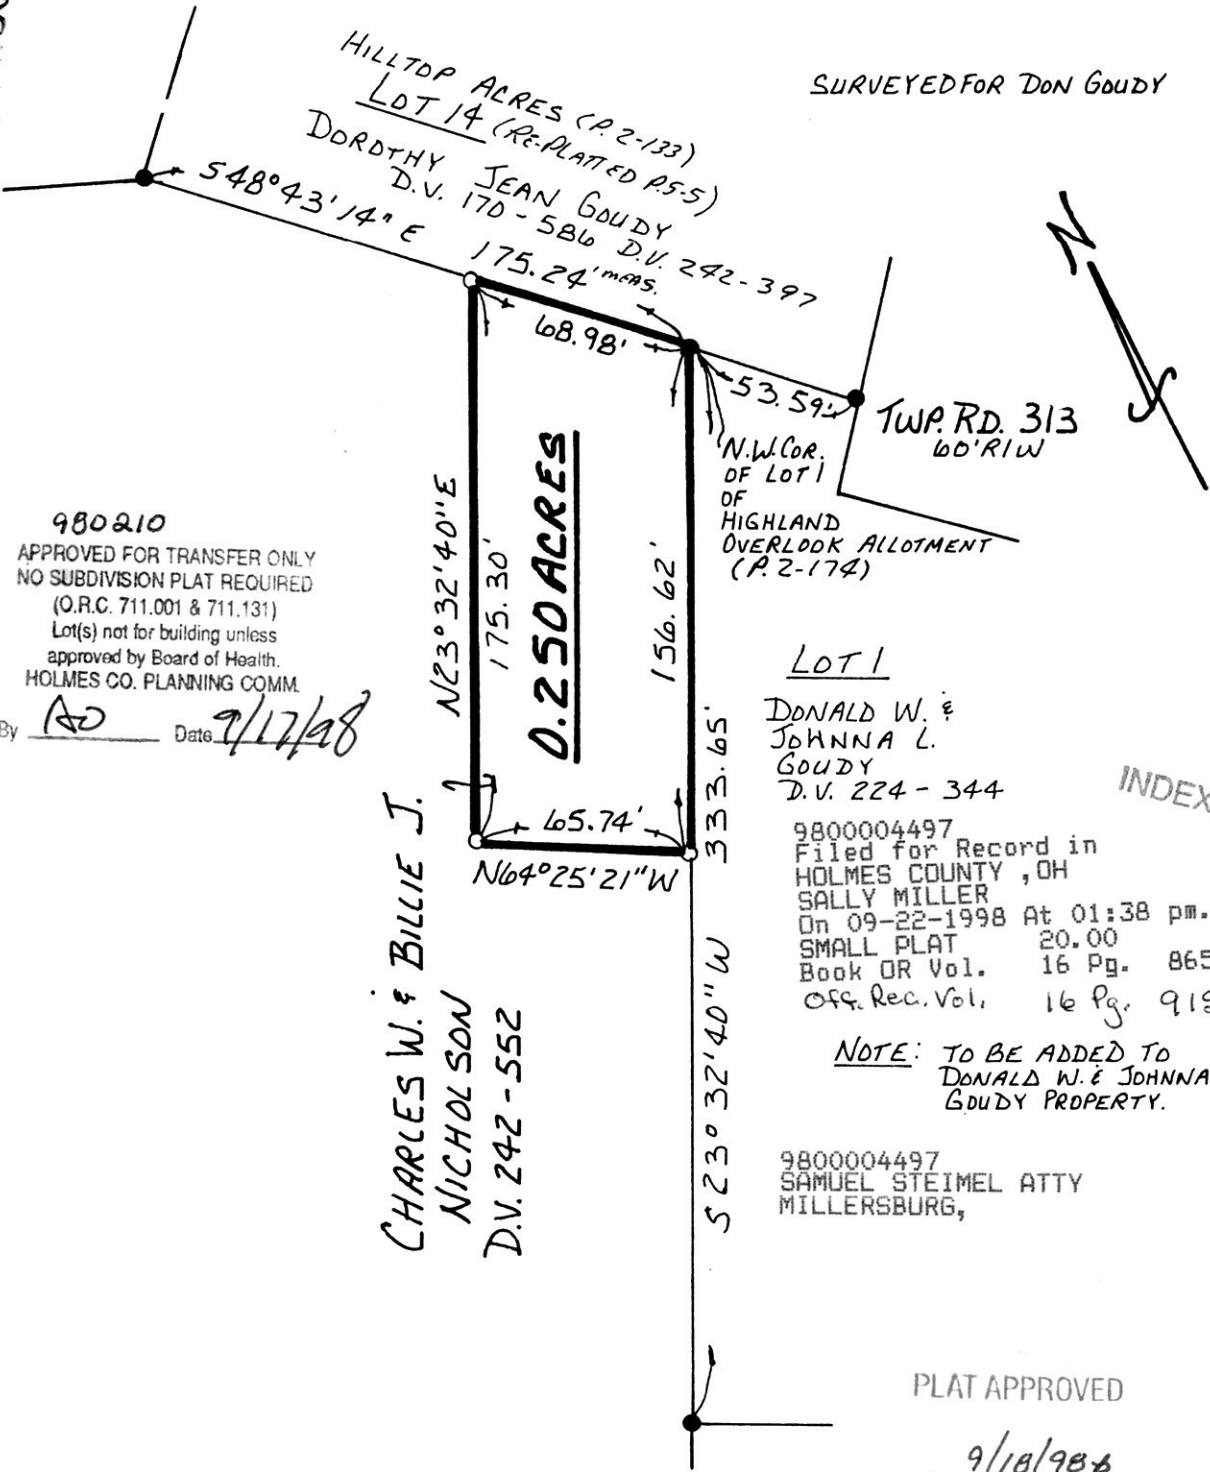

980210
APPROVED FOR TRANSFER ONLY
NO SUBDIVISION PLAT REQUIRED
(O.R.C. 711.001 & 711.131)
Lot(s) not for building unless
approved by Board of Health.
HOLMES CO. PLANNING COMM.

By AD Date 9/17/98

CHARLES W. & BILLIE J.
NICHOLSON
D.V. 242 - 552


LOT 1
DONALD W. &
JOHNNAL
GOUDY
D.V. 224 - 344

9800004497
Filed for Record in
HOLMES COUNTY, OH
SALLY MILLER
On 09-22-1998 At 01:38 pm.
SMALL PLAT 20.00
Book OR Vol. 16 Pg. 865 - 865
Off. Rec. Vol. 16 Pg. 915

NOTE: TO BE ADDED TO
DONALD W. & JOHNNAL
GOUDY PROPERTY.

9800004497
SAMUEL STEIMEL ATTY
MILLERSBURG,

INDEXED

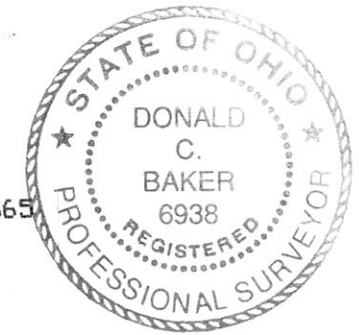

I CERTIFY THIS SURVEY TO BE CORRECT
TO THE BEST OF MY KNOWLEDGE.

Donald C. Baker
DONALD C. BAKER P.S. 6938
138 N. CLAY ST.
MILLERSBURG, OHIO 44654
PH: (330) 674-4788
JUNE 15, 1998

PLAT APPROVED
9/18/98

#43198-FJM
F.C.C. - F.D. BAKER