


REFERENCES:

DEED VOL. 262 PAGE 959
 " " 176 " 718
 " " 255 " 410

**KNOX TOWNSHIP
 S.W. QTR. SECTION 17
 T-9N; R-9W
 HOLMES COUNTY, OHIO**

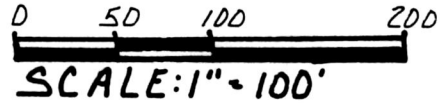


NOTE: TO BE ANNEXED TO THE
 ROBERT KURANT PROPERTY

9800004558
 Filed for Record in
 HOLMES COUNTY, OH
 SALLY MILLER
 On 09-25-1998 At 02:45 pm.
 SMALL PLAT 20.00
 Book OR Vol. 16 Pg. 867 - 867
 OR 17 page 110

INDEXED

● IRON PIN FOUND
 ○ 5/8" REBAR WITH I.D. CAP SET
 I.D. CAP MARED "BAKER 6938"
 SURVEYED FOR ROBERT KURANT

ROBERT J. & THERESE M.
 KURANT D.V. 255-410

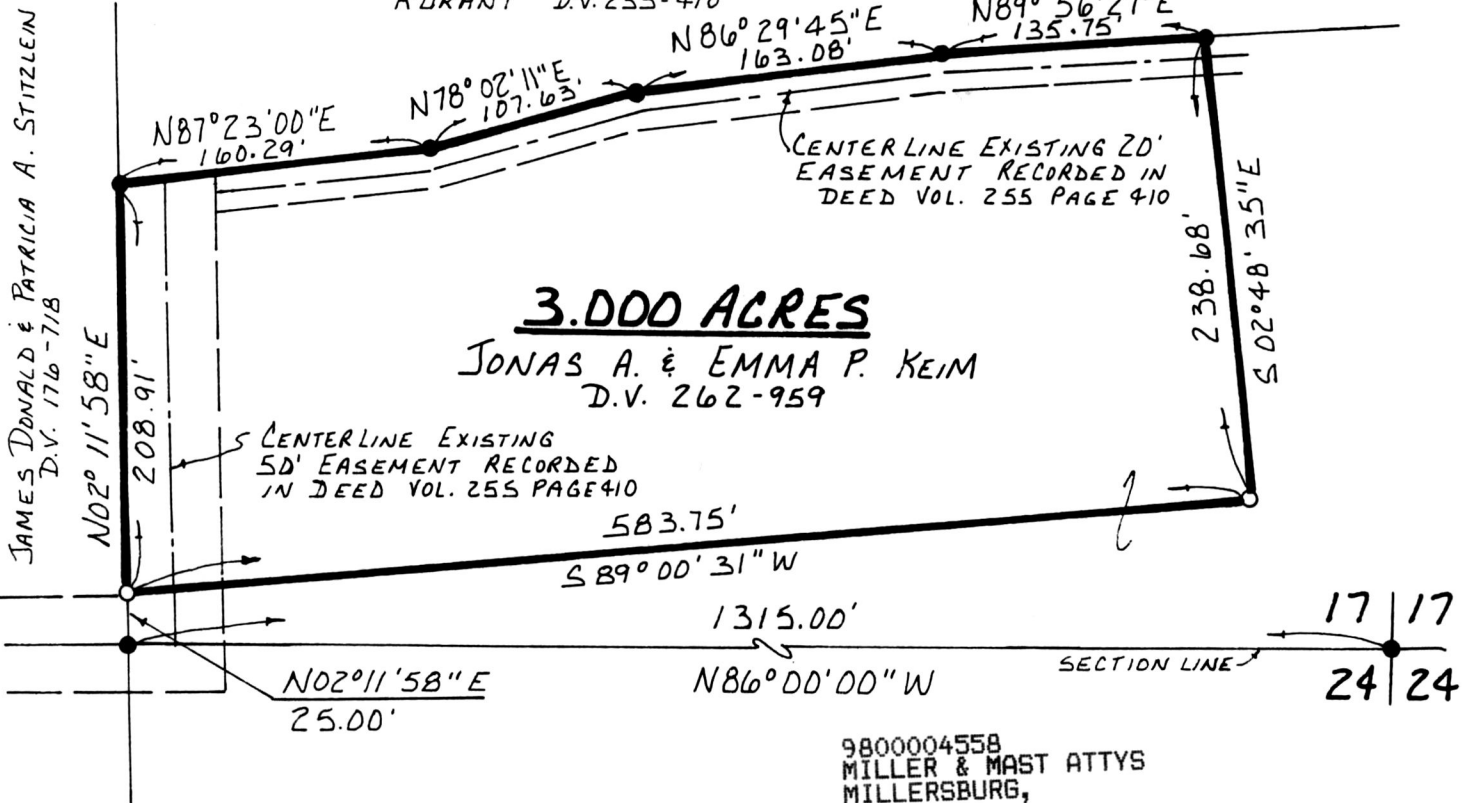

9800004558
 MILLER & MAST ATTYS
 MILLERSBURG,

980212

APPROVED FOR TRANSFER ONLY
 NO SUBDIVISION PLAT REQUIRED
 (O.R.C. 711.001 & 711.131)
 Lot(s) not for building unless
 approved by Board of Health.
 HOLMES CO. PLANNING COMM.

By AD Date 9/22/98



I CERTIFY THIS SURVEY TO BE CORRECT
 TO THE BEST OF MY KNOWLEDGE.

Donald C. Baker
 DONALD C. BAKER P.S. 6938

138 N. CLAY ST
 MILLERSBURG, OHIO 44654
 PH: (330) 674-4788

JULY 8, 1998

46698 - FJM
 F.C.C. - D.C. BAKER

PLAT APPROVED

9/23/98