


CLARK TOWNSHIP
 N.E. QTR. SECTION 12
 T-8 N; R-5 W
 HOLMES COUNTY, OHIO
 (SURVEYED FOR: SAM BONTRAGER)

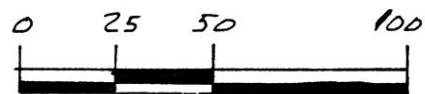


SCALE: 1" = 50'

- IRON PIN FOUND
- 5/8" REBAR WITH I.D. CAP SET
 I.D. CAP MARKED "BAKER 6938"

REFERENCES:

DEED Vol.	143	PAGE	301
" "	251	" "	428
" "	210	" "	692
" "	191	" "	411
PLAT Vol.	4	PAGE	145
" "	8	" "	258
" "	5	" "	85
" "	3	" "	38

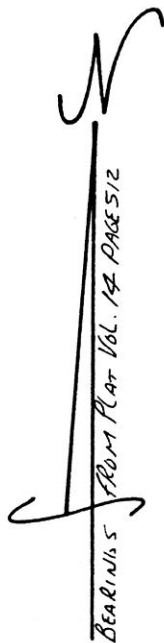

9800004644
 Filed for Record in
 HOLMES COUNTY, OH
 SALLY MILLER
 On 09-30-1998 At 10:48 am.
 SMALL PLAT 20.00
 Book OR Vol. 16 Pg. 870 - 870
 OR Vol. 17 page 394

INDEXED




I CERTIFY THIS SURVEY TO BE CORRECT
 TO THE BEST OF MY KNOWLEDGE.

Donald C. Baker
 DONALD C. BAKER P.S. 6938
 138 N. CLAY ST.
 MILLERSBURG, OHIO 44654
 PH. (330) 674-4788

JULY 21, 1998

#51298 - M.L. DAVIS
 F.C.C. - D.C. BAKER

9800004644
 THOMAS E MILLER ATTY
 SUGARCREEK, OH

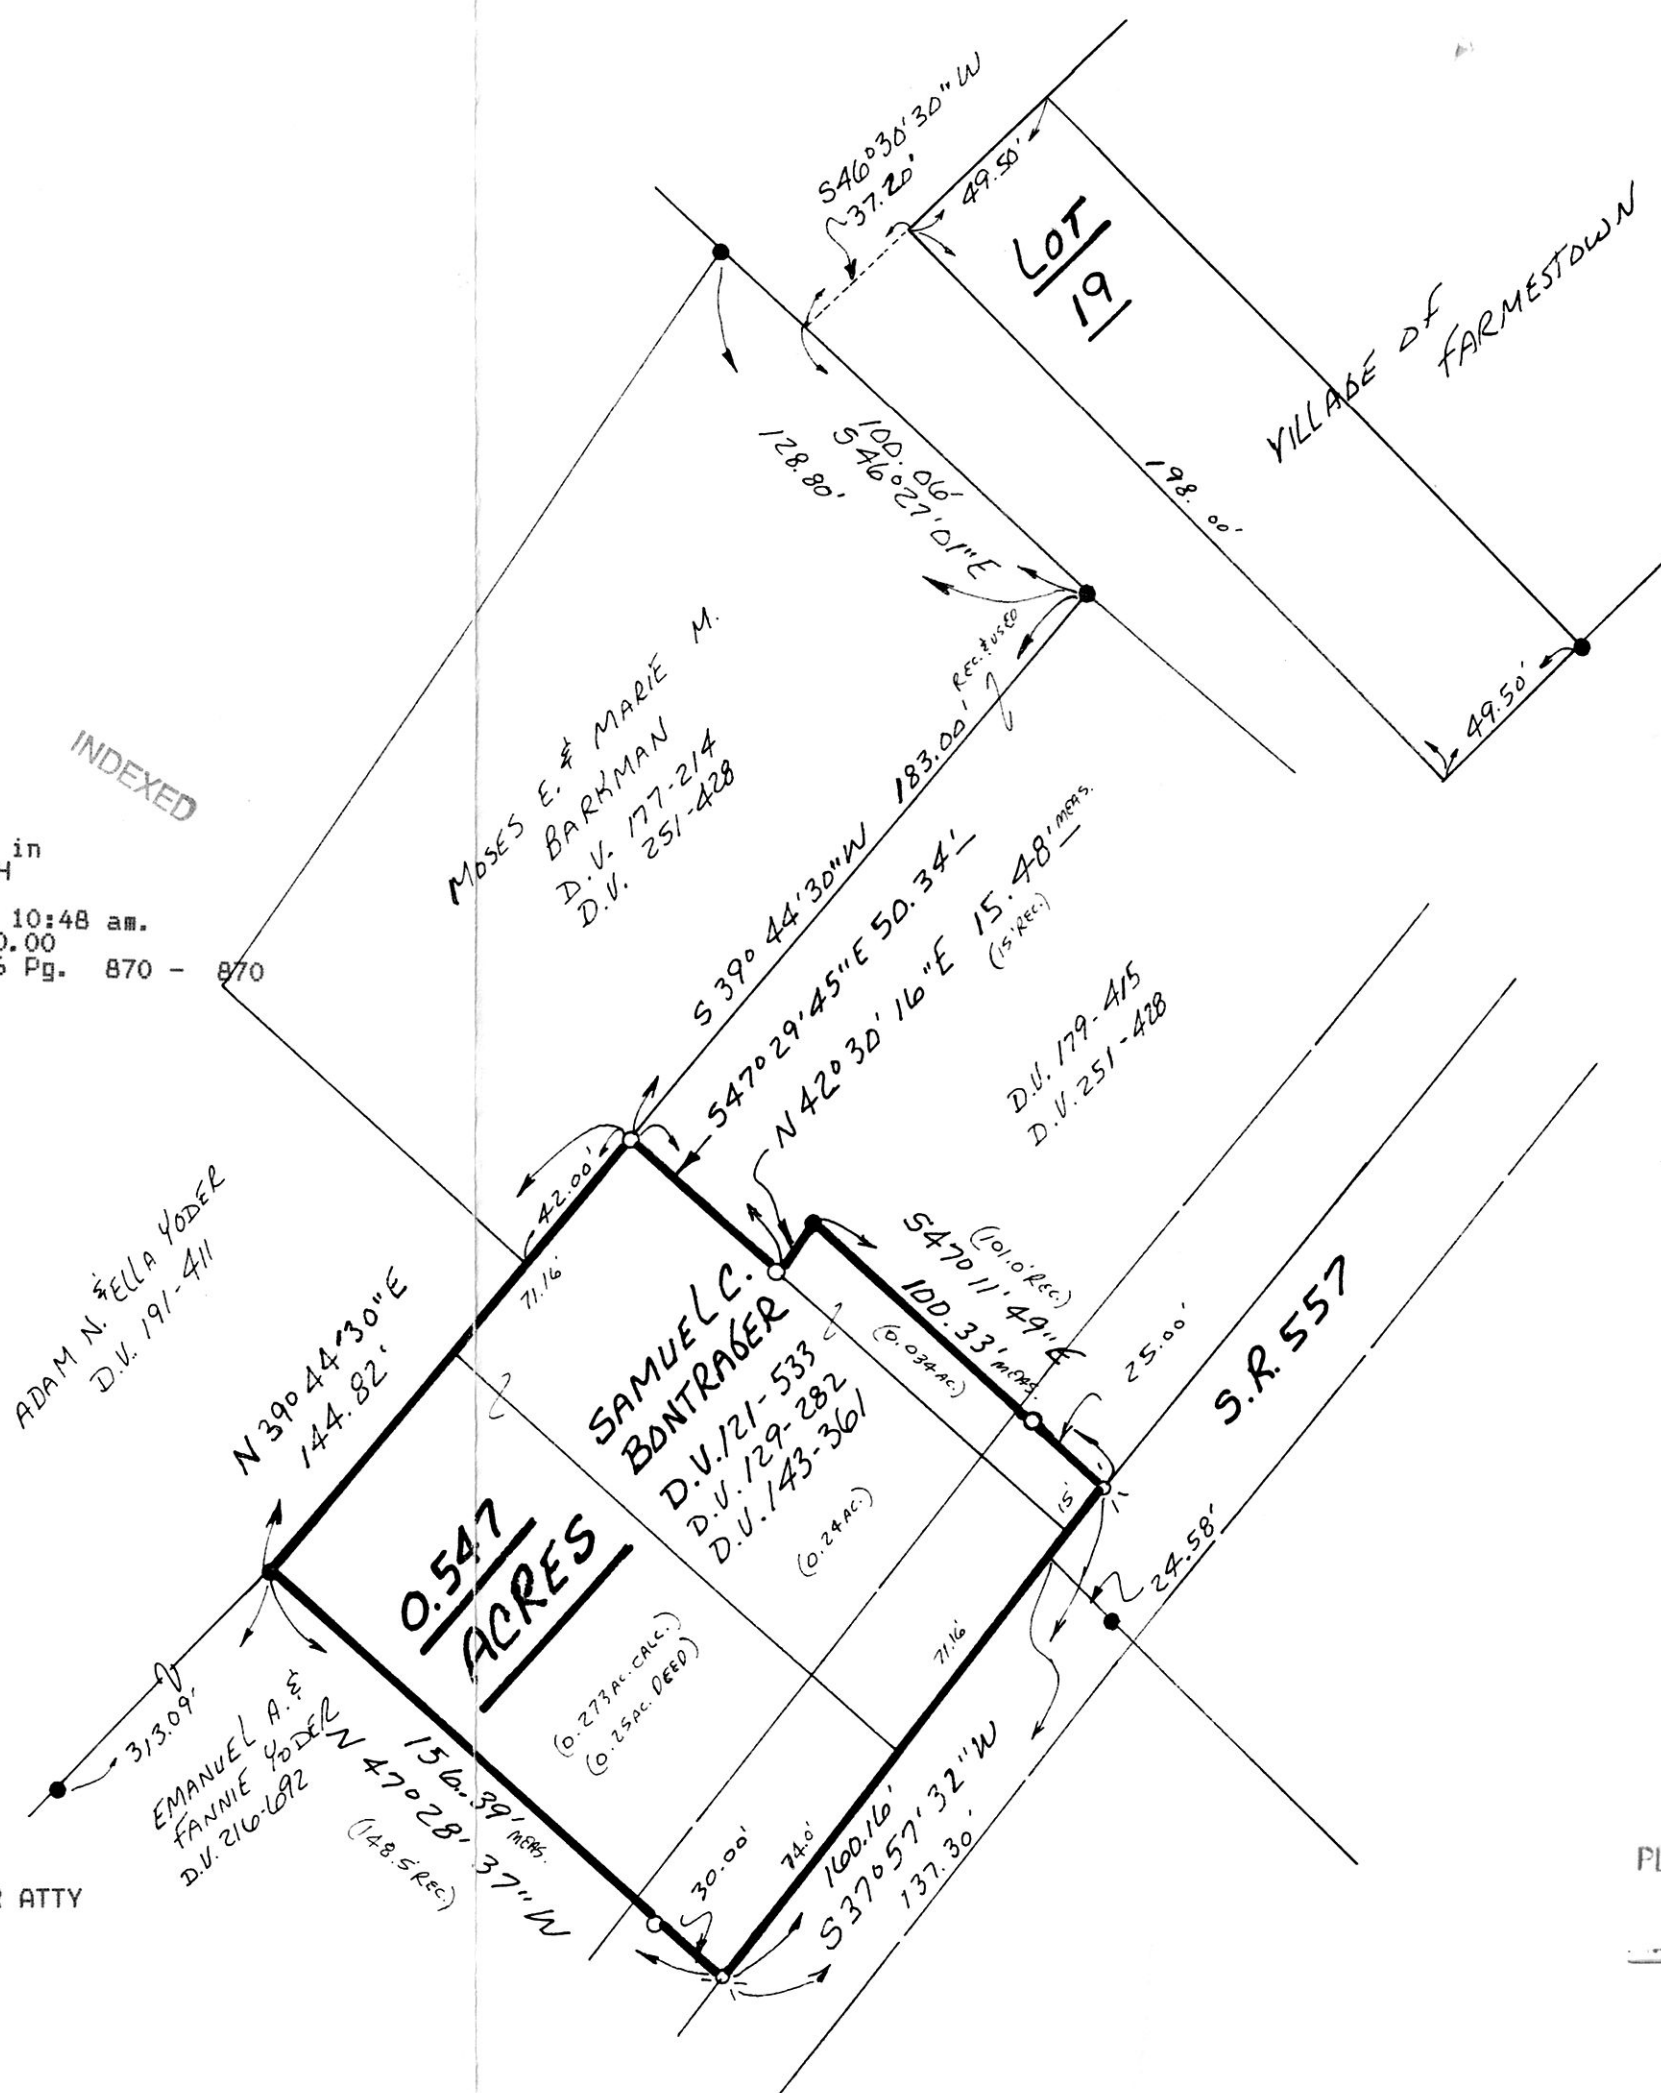

PLAT APPROVED
8/18/98