


EVOL. 16 PAGE 875

BERLIN TOWNSHIP  
N.W. QTR. SECTION 3  
T-9N; R-6W  
SALT CREEK TOWNSHIP  
3RD. QTR. LOT 1  
T-10N; R-6W  
HOLMES COUNTY, OHIO

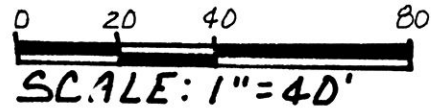

- STONE FOUND
- IRON PIN FOUND
- P.K. NAIL FOUND
- ▲ R.R. SPIKE FOUND
- 5/8" REBAR WITH I.D. CAP SET
- I.D. CAP MARKED "BAKER 6938"




REFERENCES:

DEED	VOL.	PAGE	166
"	"	252	311
"	"	215	983
"	"	273	455
"	"	183	748
"	"	186	184
"	"	258	266

PLAT VOL. 7 PG. 195  
" " 7 " 269

9800004712  
Filed for Record in  
HOLMES COUNTY, OH  
SALLY MILLER  
On 10-02-1998 At 02:50 pm.  
SMALL PLAT 20.00  
Book DR Vol. 16 Pg. 875 - 875  
OR vol. 17 pg 626

INDEXED

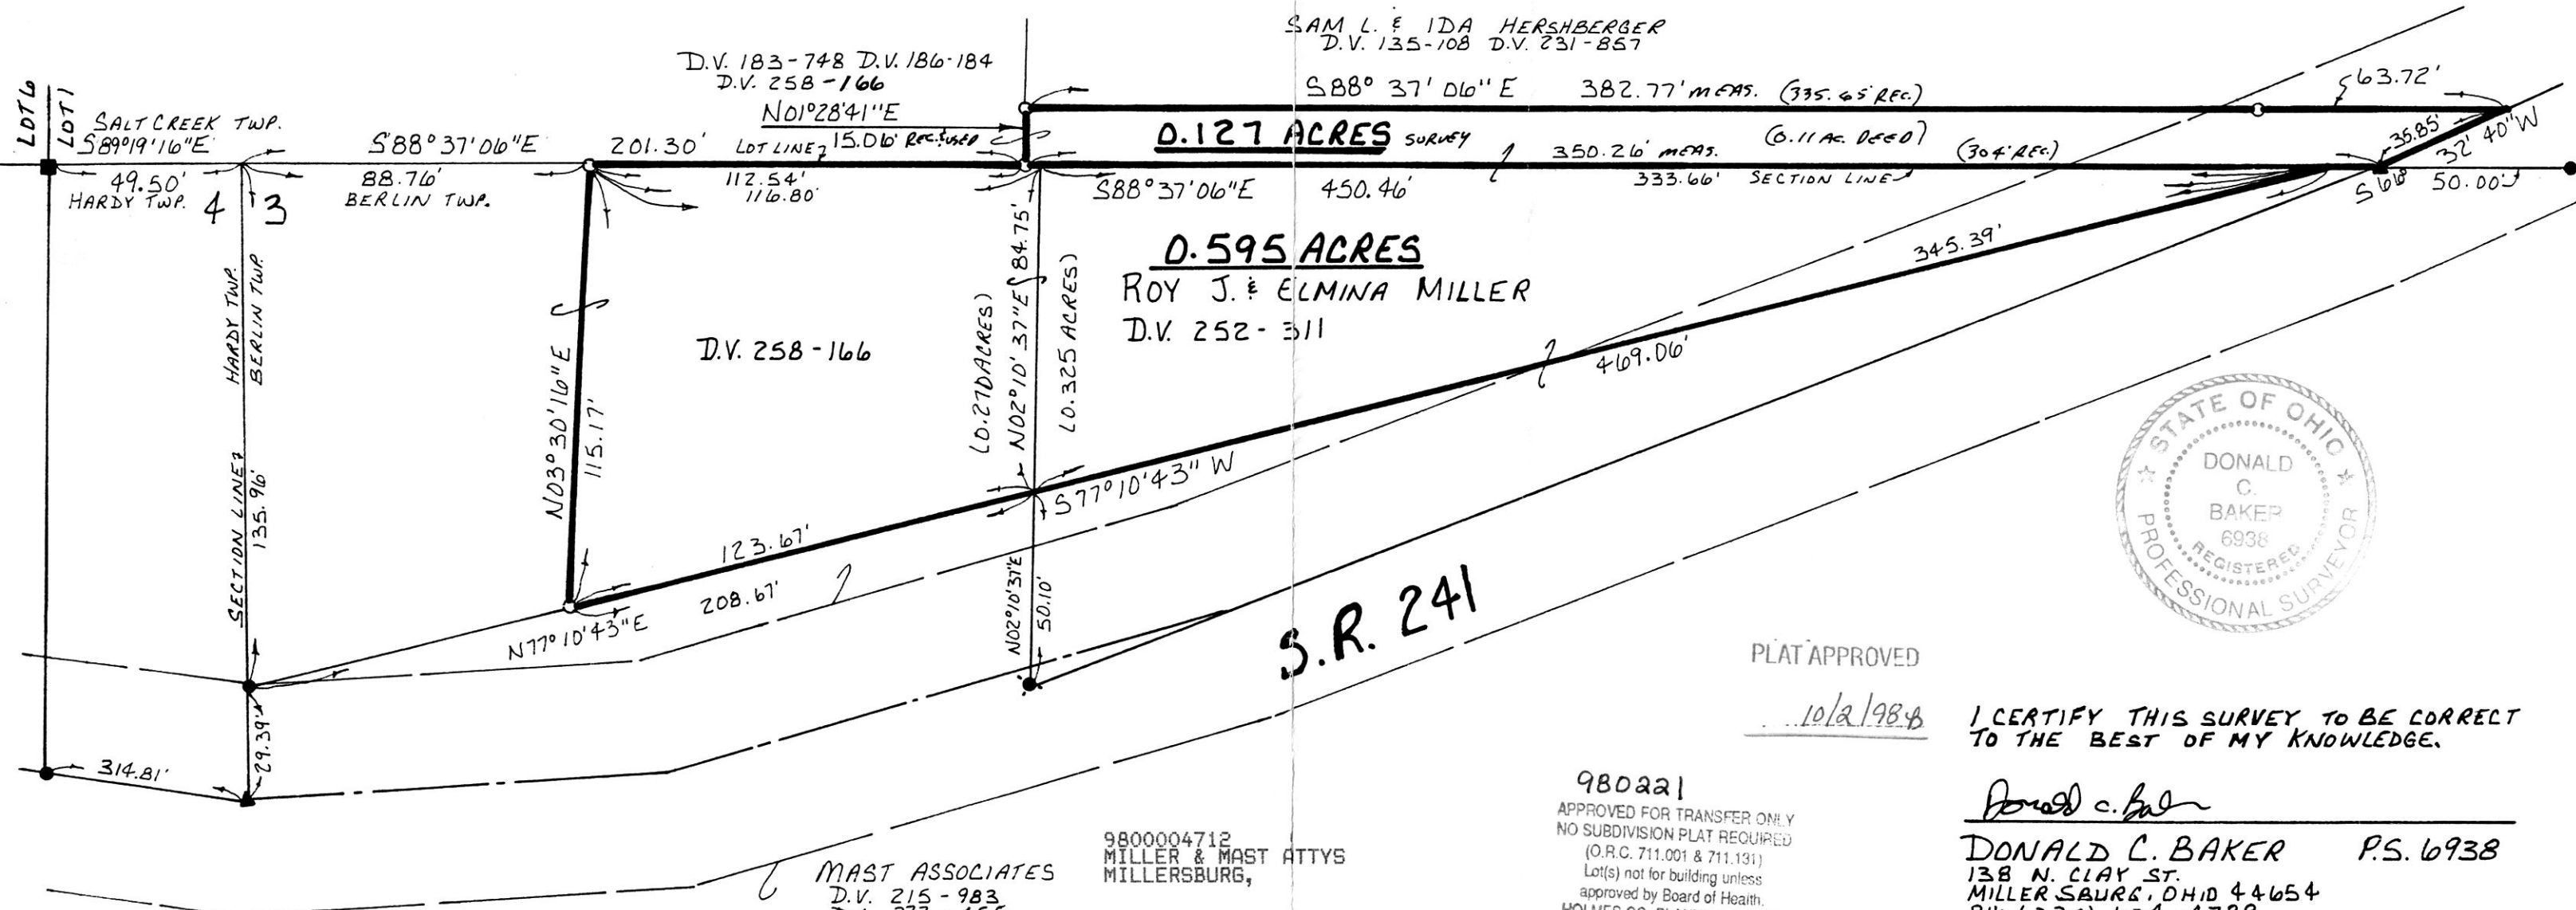

S.R. 241

PLAT APPROVED

10/2/98

I CERTIFY THIS SURVEY TO BE CORRECT TO THE BEST OF MY KNOWLEDGE.

*Donald C. Baker*

DONALD C. BAKER P.S. 6938  
138 N. CLAY ST.  
MILLERSBURG, OHIO 44654  
PH: (330) 674-4788

AUGUST 3, 1998

#53898-FJM  
F.C.C. - D.C. BAKER

MAST ASSOCIATES  
D.V. 215-983  
D.V. 273-455  
D.V. 281-669

9800004712  
MILLER & MAST ATTYS  
MILLERSBURG,

980221  
APPROVED FOR TRANSFER ONLY  
NO SUBDIVISION PLAT REQUIRED  
(O.R.C. 711.001 & 711.131)  
Lot(s) not for building unless  
approved by Board of Health.  
HOLMES CO. PLANNING COMM.  
By *AD* Date 10/2/98