

- IRON PIN FOUND
- 5/8" RE BAR WITH I.D. CAP SET
I.D. CAP MARKED "BAKER 6938"

CLARK TOWNSHIP
N.E. QTR. SECTION 5
T- 8N; R-5W
HOLMES COUNTY, OHIO
(SURVEYED FOR: BEN MILLER)


VOL. 16 PAGE 880
REFERENCES:
DEED Vol. 191 PAGE 507
" " 193 " 27
" " 152 " 254
" " 249 " 930

PLAT Vol. 7 PAGE 561
" " 3 " 82
" " 12 " 248

9800004853
Filed for Record in
HOLMES COUNTY, OH
SALLY MILLER
On 10-14-1998 At 10:48 am.
SMALL PLAT 20.00
Book OR Vol. 16 Pg. 880 - 880
or vol. 18 pgs 119/121/124

INDEXED

N
BEARINGS BASED ON PLAT
VOL. 7 PAGE 561

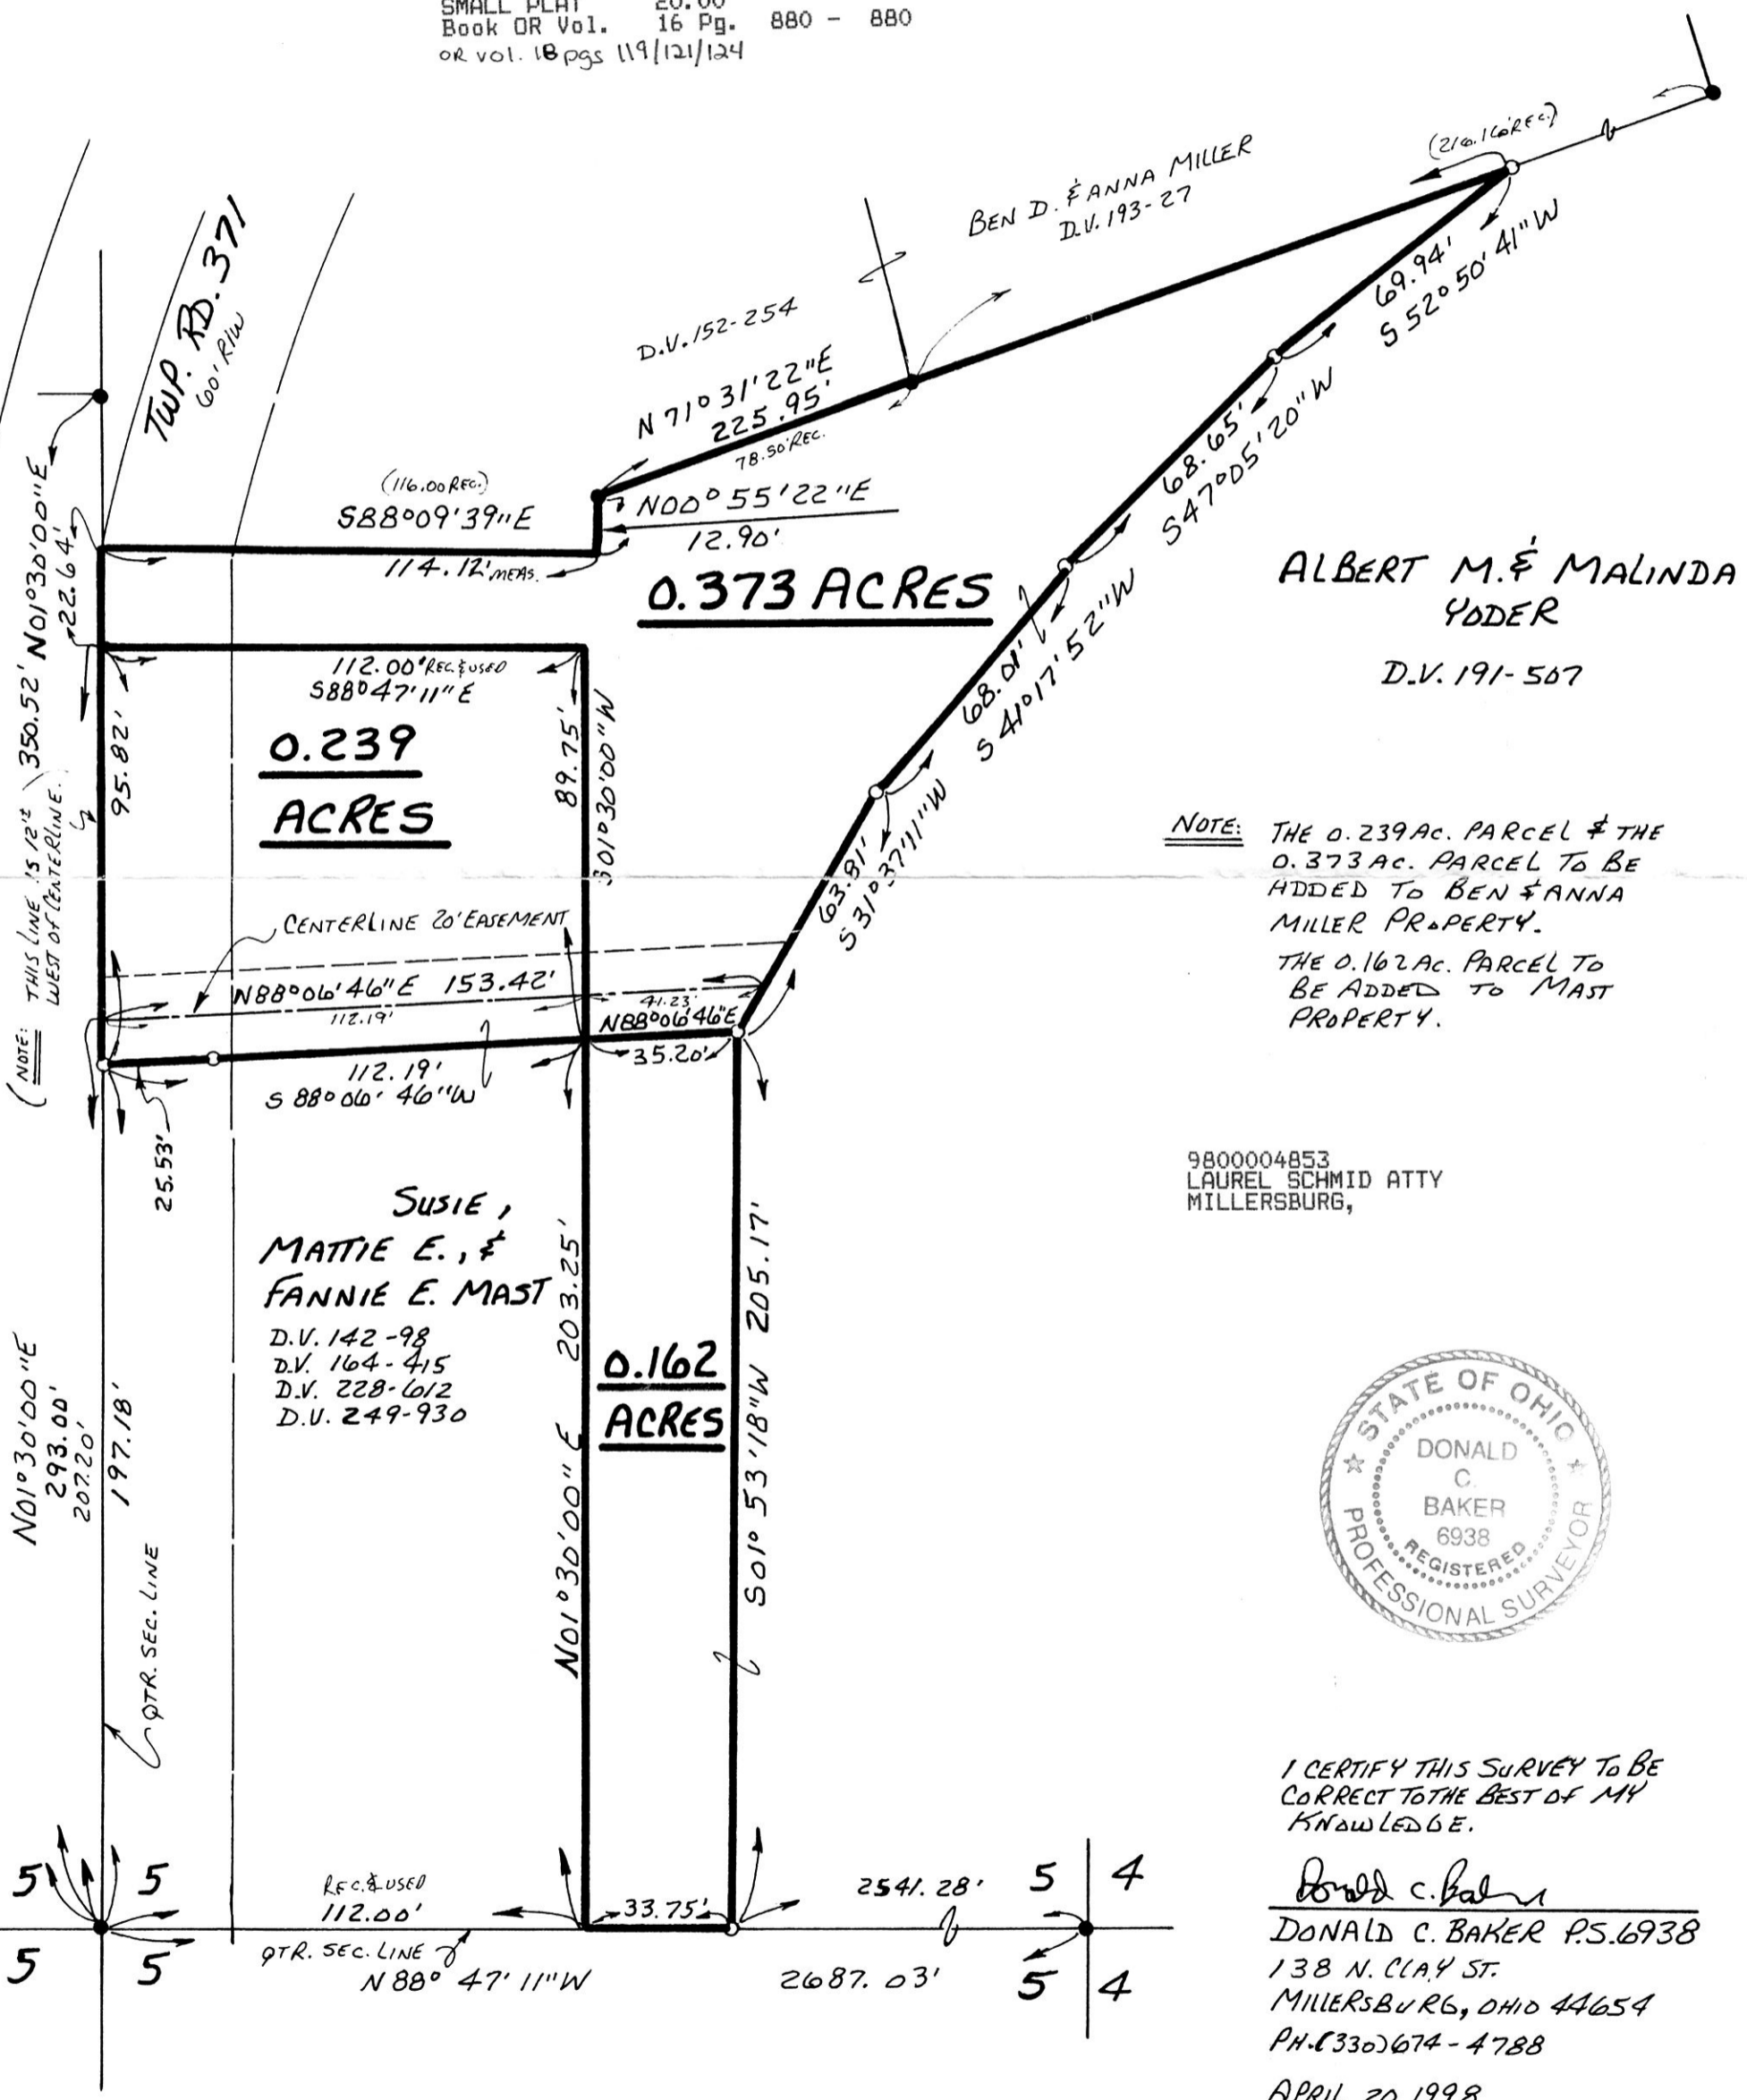

ALBERT M. & MALINDA
YODER
D.V. 191-507

NOTE: THE 0.239 AC. PARCEL & THE
0.373 AC. PARCEL TO BE
ADDED TO BEN & ANNA
MILLER PROPERTY.
THE 0.162 AC. PARCEL TO
BE ADDED TO MAST
PROPERTY.

9800004853
LAUREL SCHMID ATTY
MILLERSBURG,



I CERTIFY THIS SURVEY TO BE
CORRECT TO THE BEST OF MY
KNOWLEDGE.

Donald C. Baker
DONALD C. BAKER P.S. 6938
138 N. CLAY ST.
MILLERSBURG, OHIO 44654
PH. (330) 674-4788

APRIL 20, 1998

980227-980230
PLAT APPROVED

19598-M.L. DAVIS
F.C.C.-J.D. DARR

10/8/98-b