


HARDY TOWNSHIP
3RD. QTR. LOTS 12.13
T-9N; R-7W
HOLMES COUNTY, OHIO

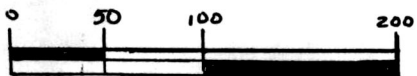

SCALE: 1" = 100'

- STONE FOUND
- IRON PIN FOUND
- 5/8" REBAR WITH I.D. CAP SET
- I.D. CAP MARKED "BAKER 6938"



REFERENCES:

- DEED VOL. 268 PAGE 268
- DEED VOL. 238 PAGE 531
- DEED VOL. 245 PAGE 414
- PLAT VOL. 7 PAGE 545

BEARINGS FROM
 DEED VOL. 245 PAGE 414


980235

APPROVED FOR TRANSFER ONLY
 NO SUBDIVISION PLAT REQUIRED
 (O.R.C. 711.001 & 711.131)
 Lot(s) not for building unless
 approved by Board of Health.
 HOLMES CO. PLANNING COMM.

By AB Date 10/16/98

INDEXED

9800004975
 Filed for Record in
 HOLMES COUNTY, OH
 SALLY MILLER
 On 10-20-1998 At 09:03 am.
 SMALL PLAT 20.00
 Book OR Vol. 16 Pg. 884 - 88
 OR Vol. 18 Pg. 445

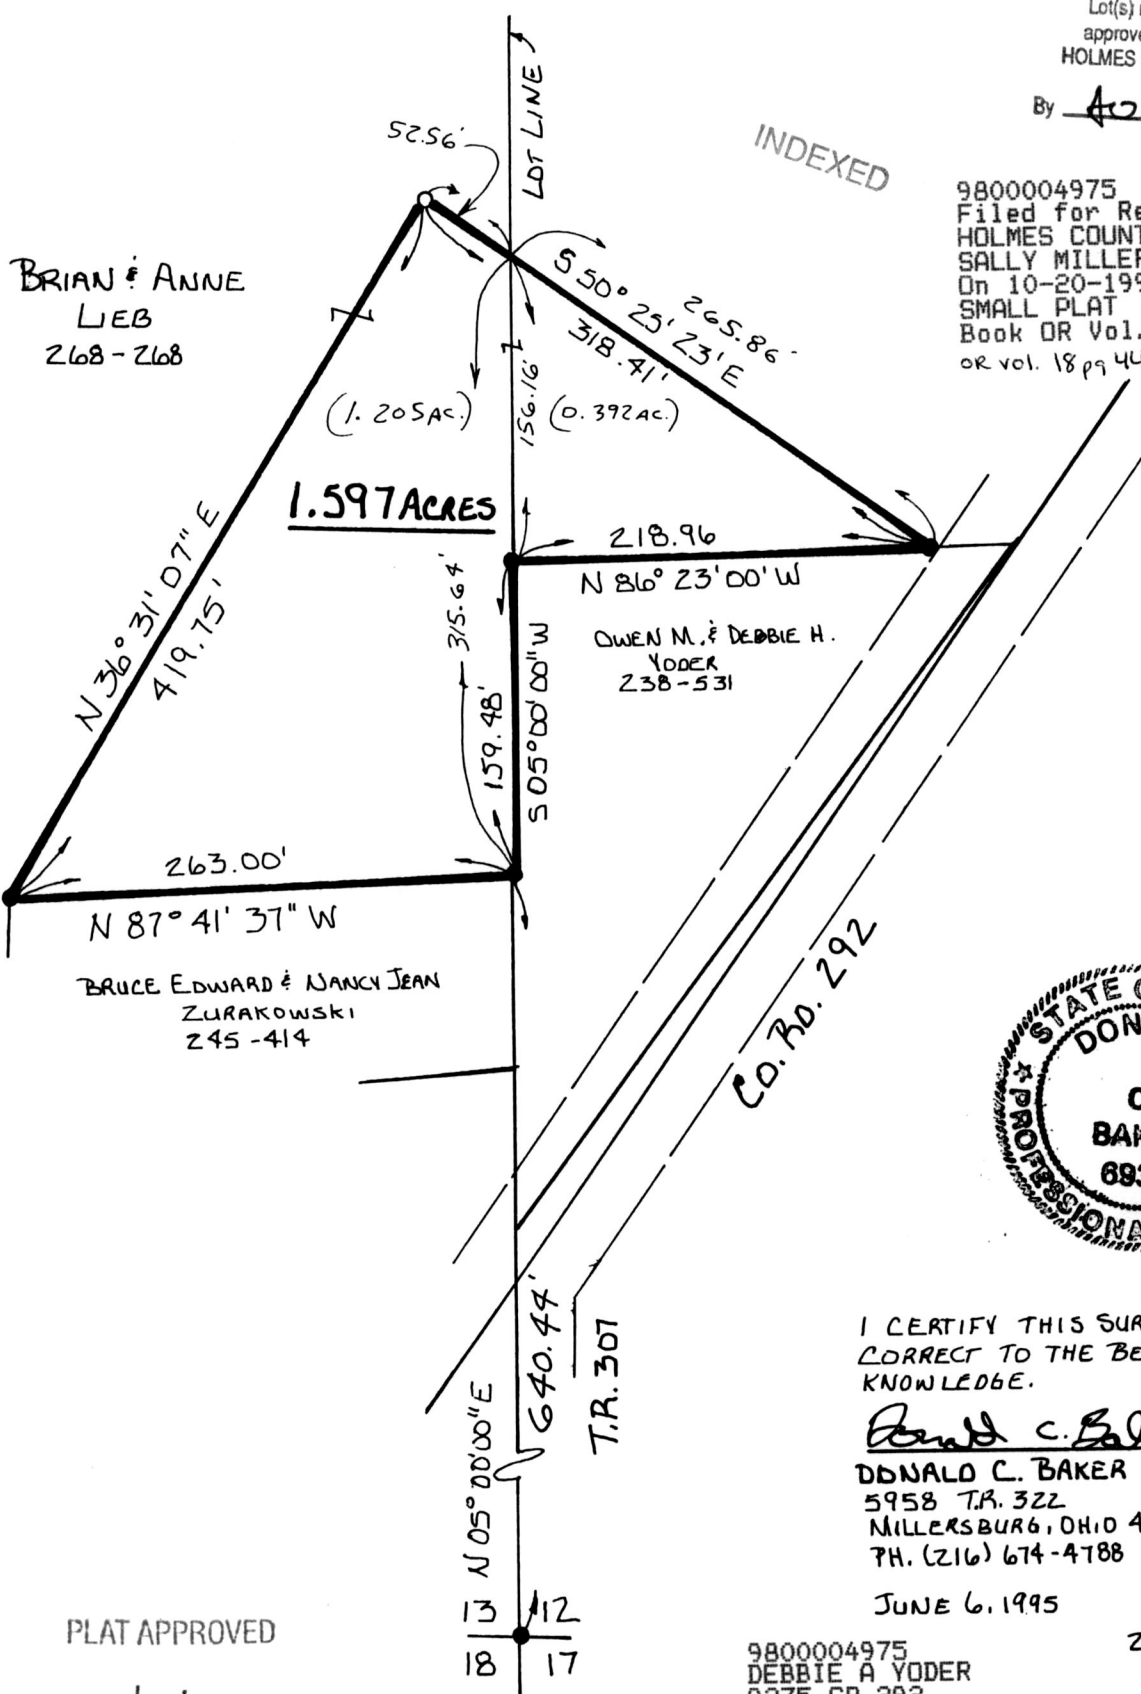

I CERTIFY THIS SURVEY TO BE
 CORRECT TO THE BEST OF MY
 KNOWLEDGE.

Donald C. Baker
 DONALD C. BAKER P.S. 6938
 5958 T.R. 322
 MILLERSBURG, OHIO 44654
 PH. (216) 674-4788

JUNE 6, 1995

PLAT APPROVED

10/16/98

9800004975
 DEBBIE A YODER
 9275 CR 292
 MILLERSBURG, OH 44654

27195 FJM