



SURVEYED FOR JOHN PERDNE

WASHINGTON TOWNSHIP
N.E. QTR. SECTION 14
T-19N; R-15W
HOLMES COUNTY, OHIO

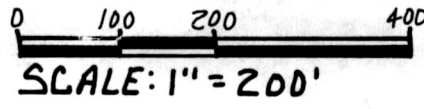

- STONE FOUND
- IRON PIN FOUND
- ▲ R.R. SPIKE FOUND
- ⊗ P.K. NAIL SET
- 5/8" REBAR WITH I.D. CAP SET
- I.D. CAP MARKED "BAKER 6938"

9800005112
Filed for Record in
HOLMES COUNTY, OH
SALLY MILLER
On 10-27-1998 At 09:16 am.
SMALL PLAT 20.00
Book OR Vol. 16 Pg. 893 - 893
or vol. 18 page 917

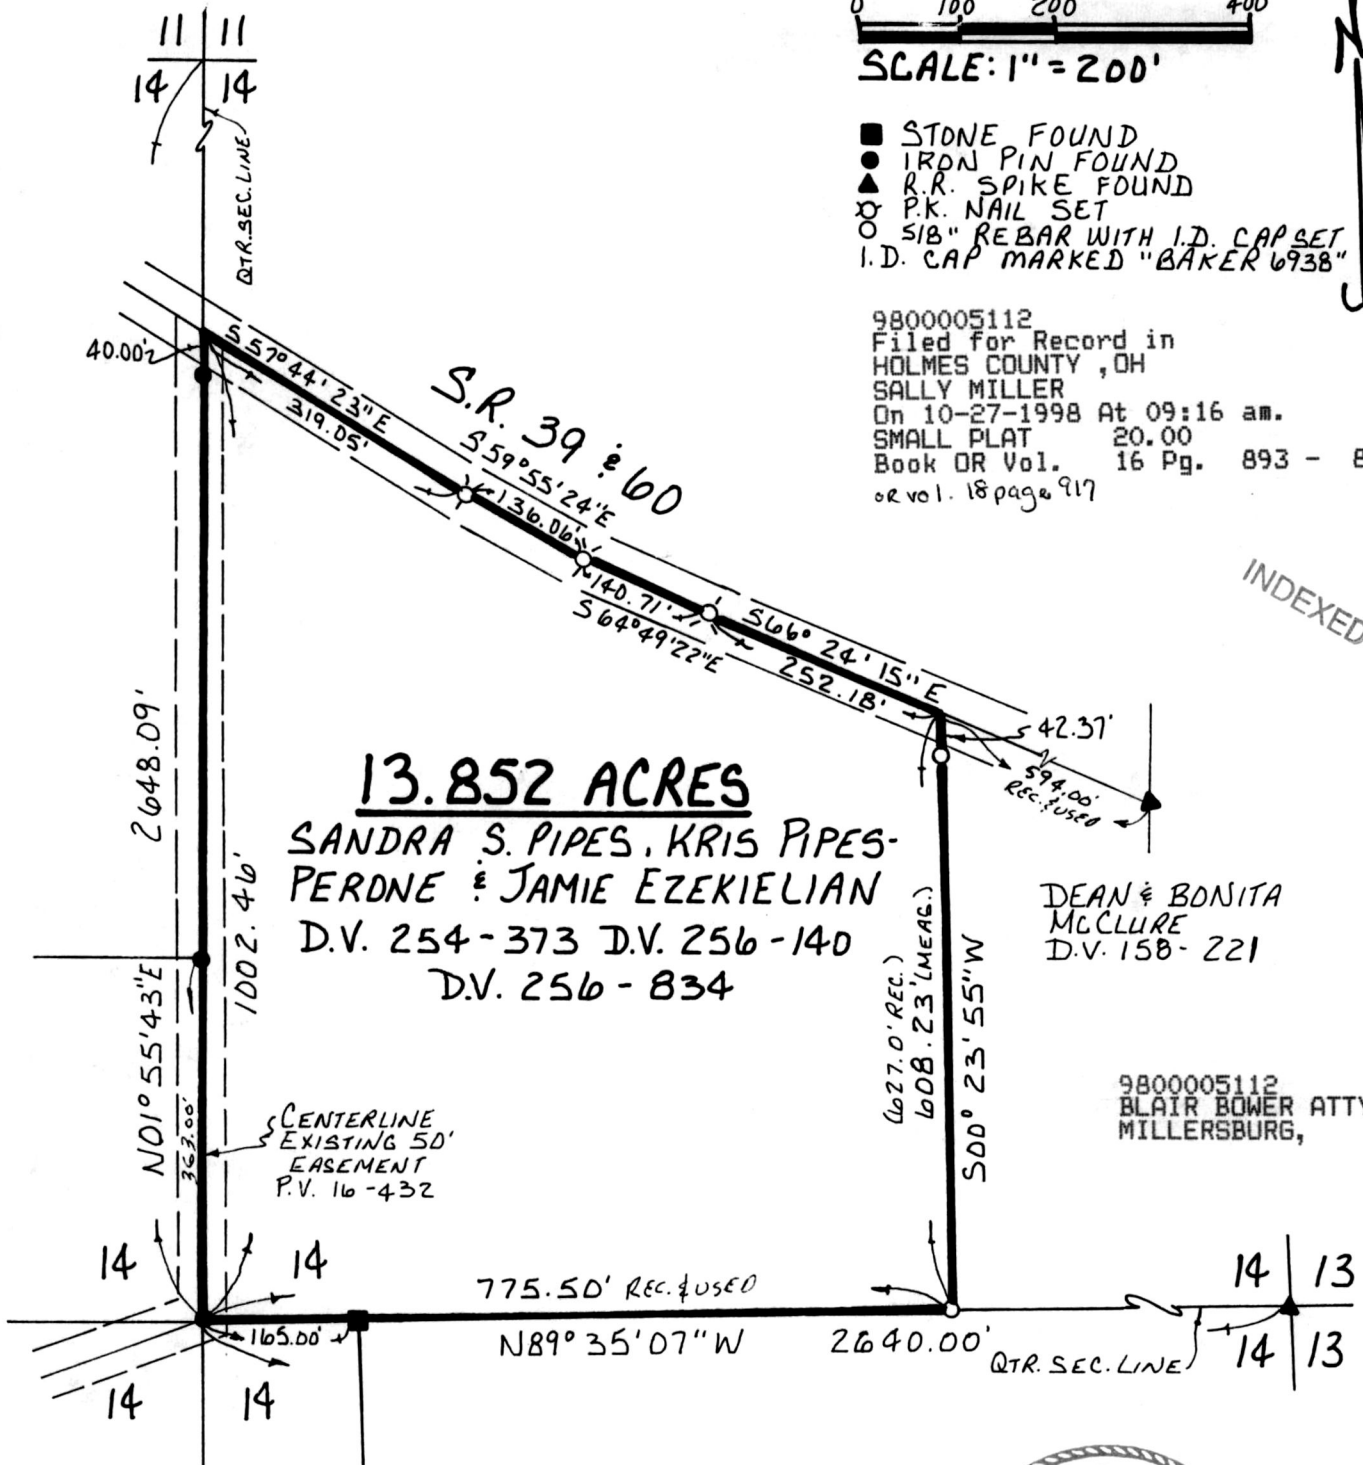

13.852 ACRES

SANDRA S. PIPES, KRIS PIPES-
PERDNE & JAMIE EZEKIELIAN
D.V. 254-373 D.V. 256-140
D.V. 256-834

DEAN & BONITA
MCCLURE
D.V. 158-221

9800005112
BLAIR BOWER ATTY
MILLERSBURG,

INDEXED

REFERENCES:

DEED VOL. 254	PAGE 373
" "	256 " 834
" "	158 " 221
" "	278 " 413
" "	278 " 419

BEARINGS FROM PLAT VOL. 16 PG. 432



I CERTIFY THIS SURVEY TO BE CORRECT TO THE BEST OF MY KNOWLEDGE.

Donald C. Baker

DONALD C. BAKER P.S. 6938

138 N. CLAY ST.
MILLERSBURG, OHIO 44654
PH: (330) 674-4788

SEPTEMBER 25, 1998

PLAT APPROVED

10/26/98

#67098-FJM
F.L.C.-J.D.DARR