


VOL 16 PAGE 897

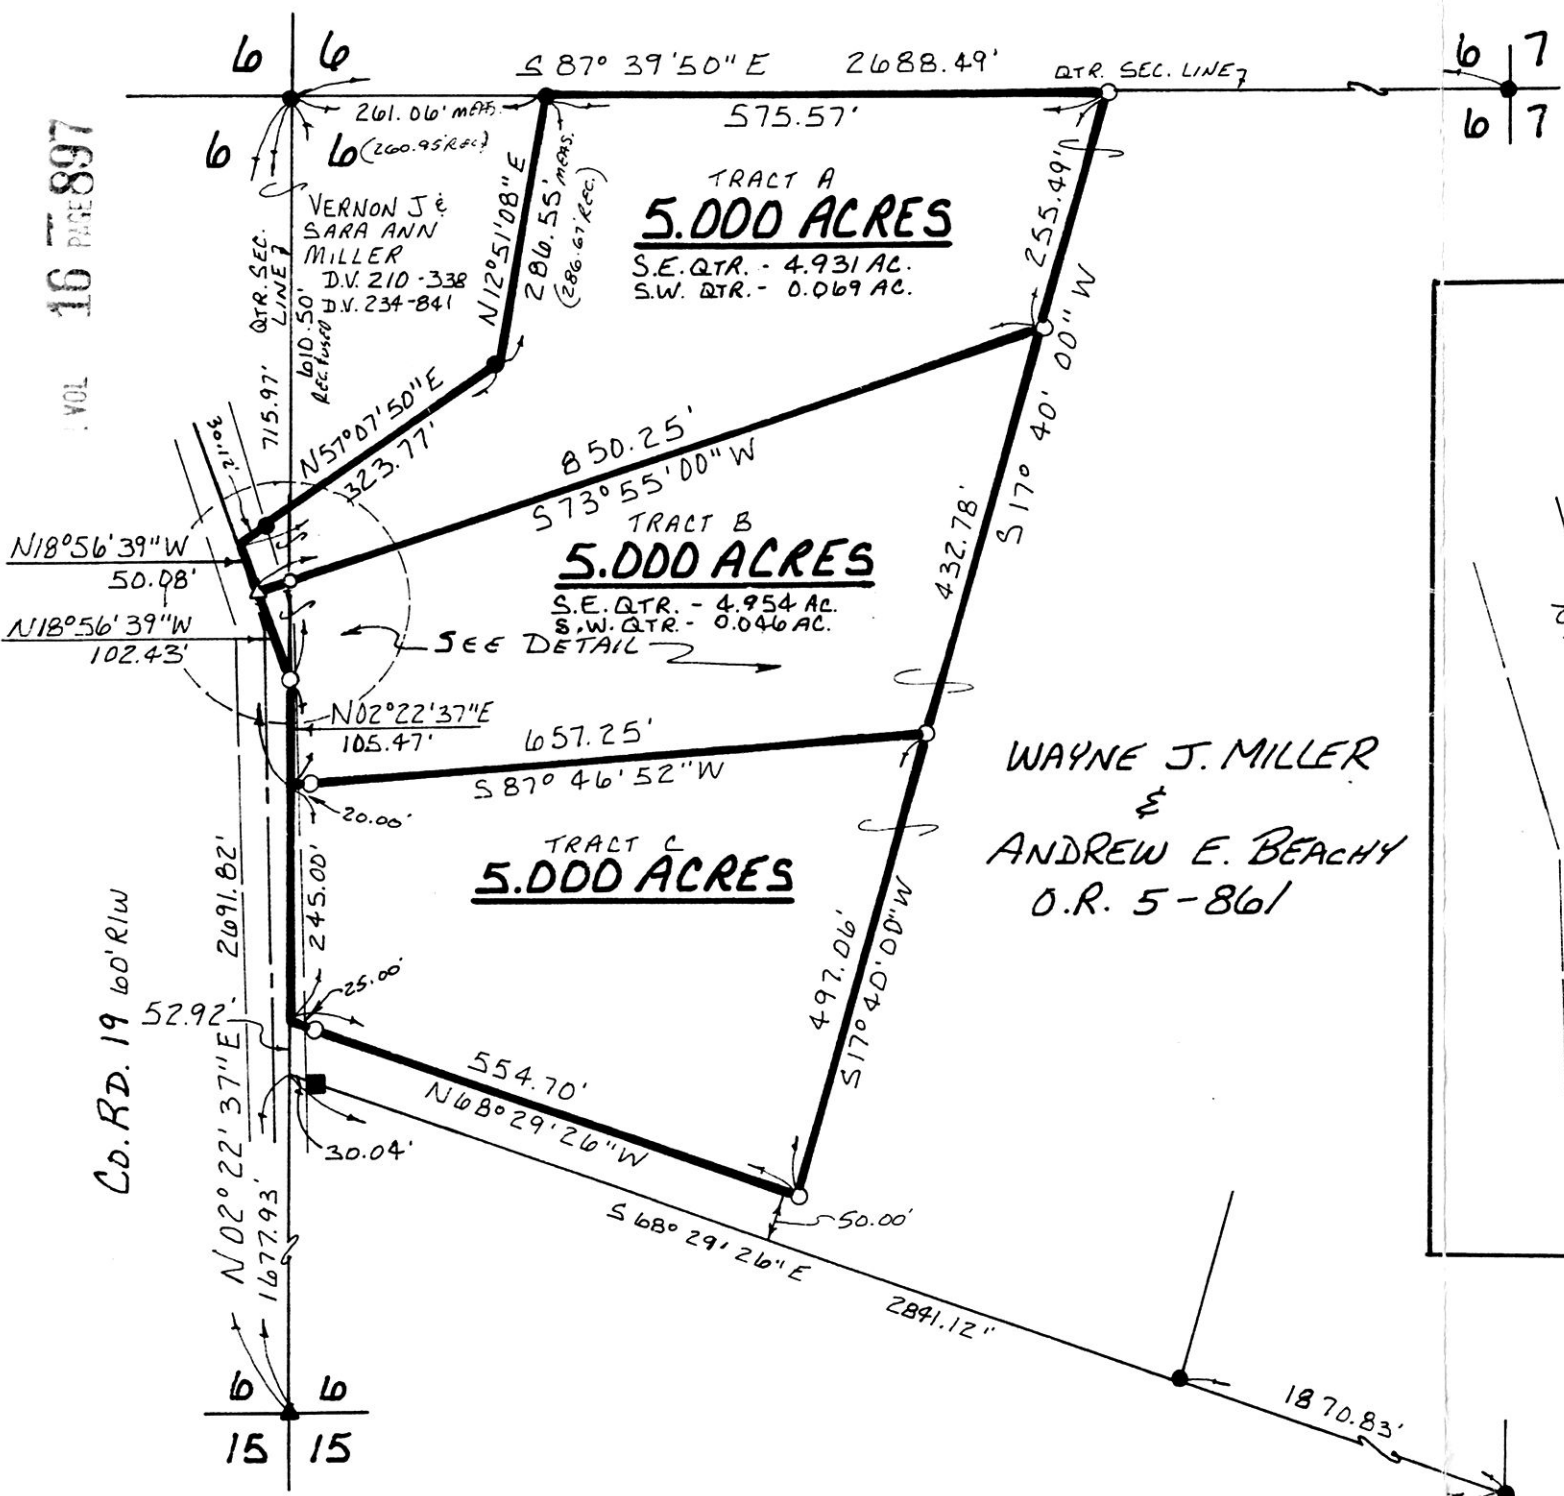


SURVEYED FOR KATIE MILLER

9800005145
 Filed for Record in
 HOLMES COUNTY, OH
 SALLY MILLER
 On 10-28-1998 At 02:01 pm.
 SMALL PLAT 20.00
 Book OR Vol. 16 Pg. 897 - 897
 or vol. 19 pgs 57/60/63

INDEXED


CLARK TOWNSHIP
 S.W. & S.E. QTRS. SECTION 6
 T-8N; R-5W
 HOLMES COUNTY, OHIO

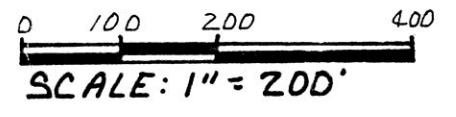

- STONE FOUND
- ▲ R.R. SPIKE FOUND
- IRON PIN FOUND
- 5/8" REBAR WITH I.D. CAP SET I.D. CAP MARKED "BAKER 6938"

REFERENCES:

DEED VOL. 198	PAGE 234
" " 218	" 908,909
" " 219	" 805
" " 275	" 466
" " 210	" 332
" " 234	" 841
PLAT VOL. 8	PAGE 643
" " 14	" 945

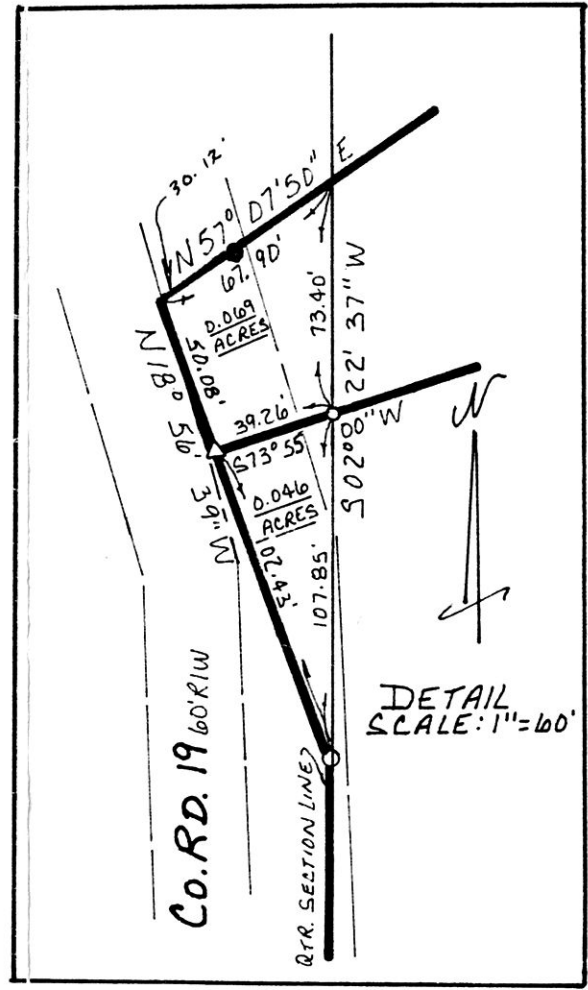

I CERTIFY THIS SURVEY TO BE CORRECT TO THE BEST OF MY KNOWLEDGE.

Donald C. Baker

DONALD C. BAKER P.S. 6938
 138 N. CLAY ST.
 MILLERSBURG, OHIO 44654
 PH: (330) 674-4788

AUGUST 14, 1998

#59098-FJM F.C.C. - D.C. BAKER

9800005145
 LAUREL SCHMID ATTY
 MILLERSBURG,

PLAT APPROVED
 10/27/98