


VILLAGE OF MILLERSBURG OUT LOT 57

0 50 100 200

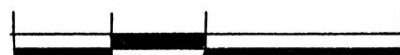

SCALE: 1"=100'

HARDY TOWNSHIP
SECTION 12, T-9N R-7W
HOLMES COUNTY, OHIO

- IRON PIN FOUND
- 5/8" REBAR WITH I.D. CAP SET
- I.D. CAP MARKED "BAKER 6938"

REFERENCES:

DEED VOL. 142 PAGE 53
" " 266 " 725


PLAT VOL. 15 PAGE 92
" " 14 " 629

BEARINGS FROM DEED VOL. 14 PAGE 288

INDEXED

9800005182
Filed for Record in
HOLMES COUNTY, OH
SALLY MILLER
On 10-29-1998 At 02:06 pm.
SMALL PLAT 20.00
Book OR Vol. 16 Pg. 898 - 898
or vol. 19 pg 193

980000 5182
Heartland Title

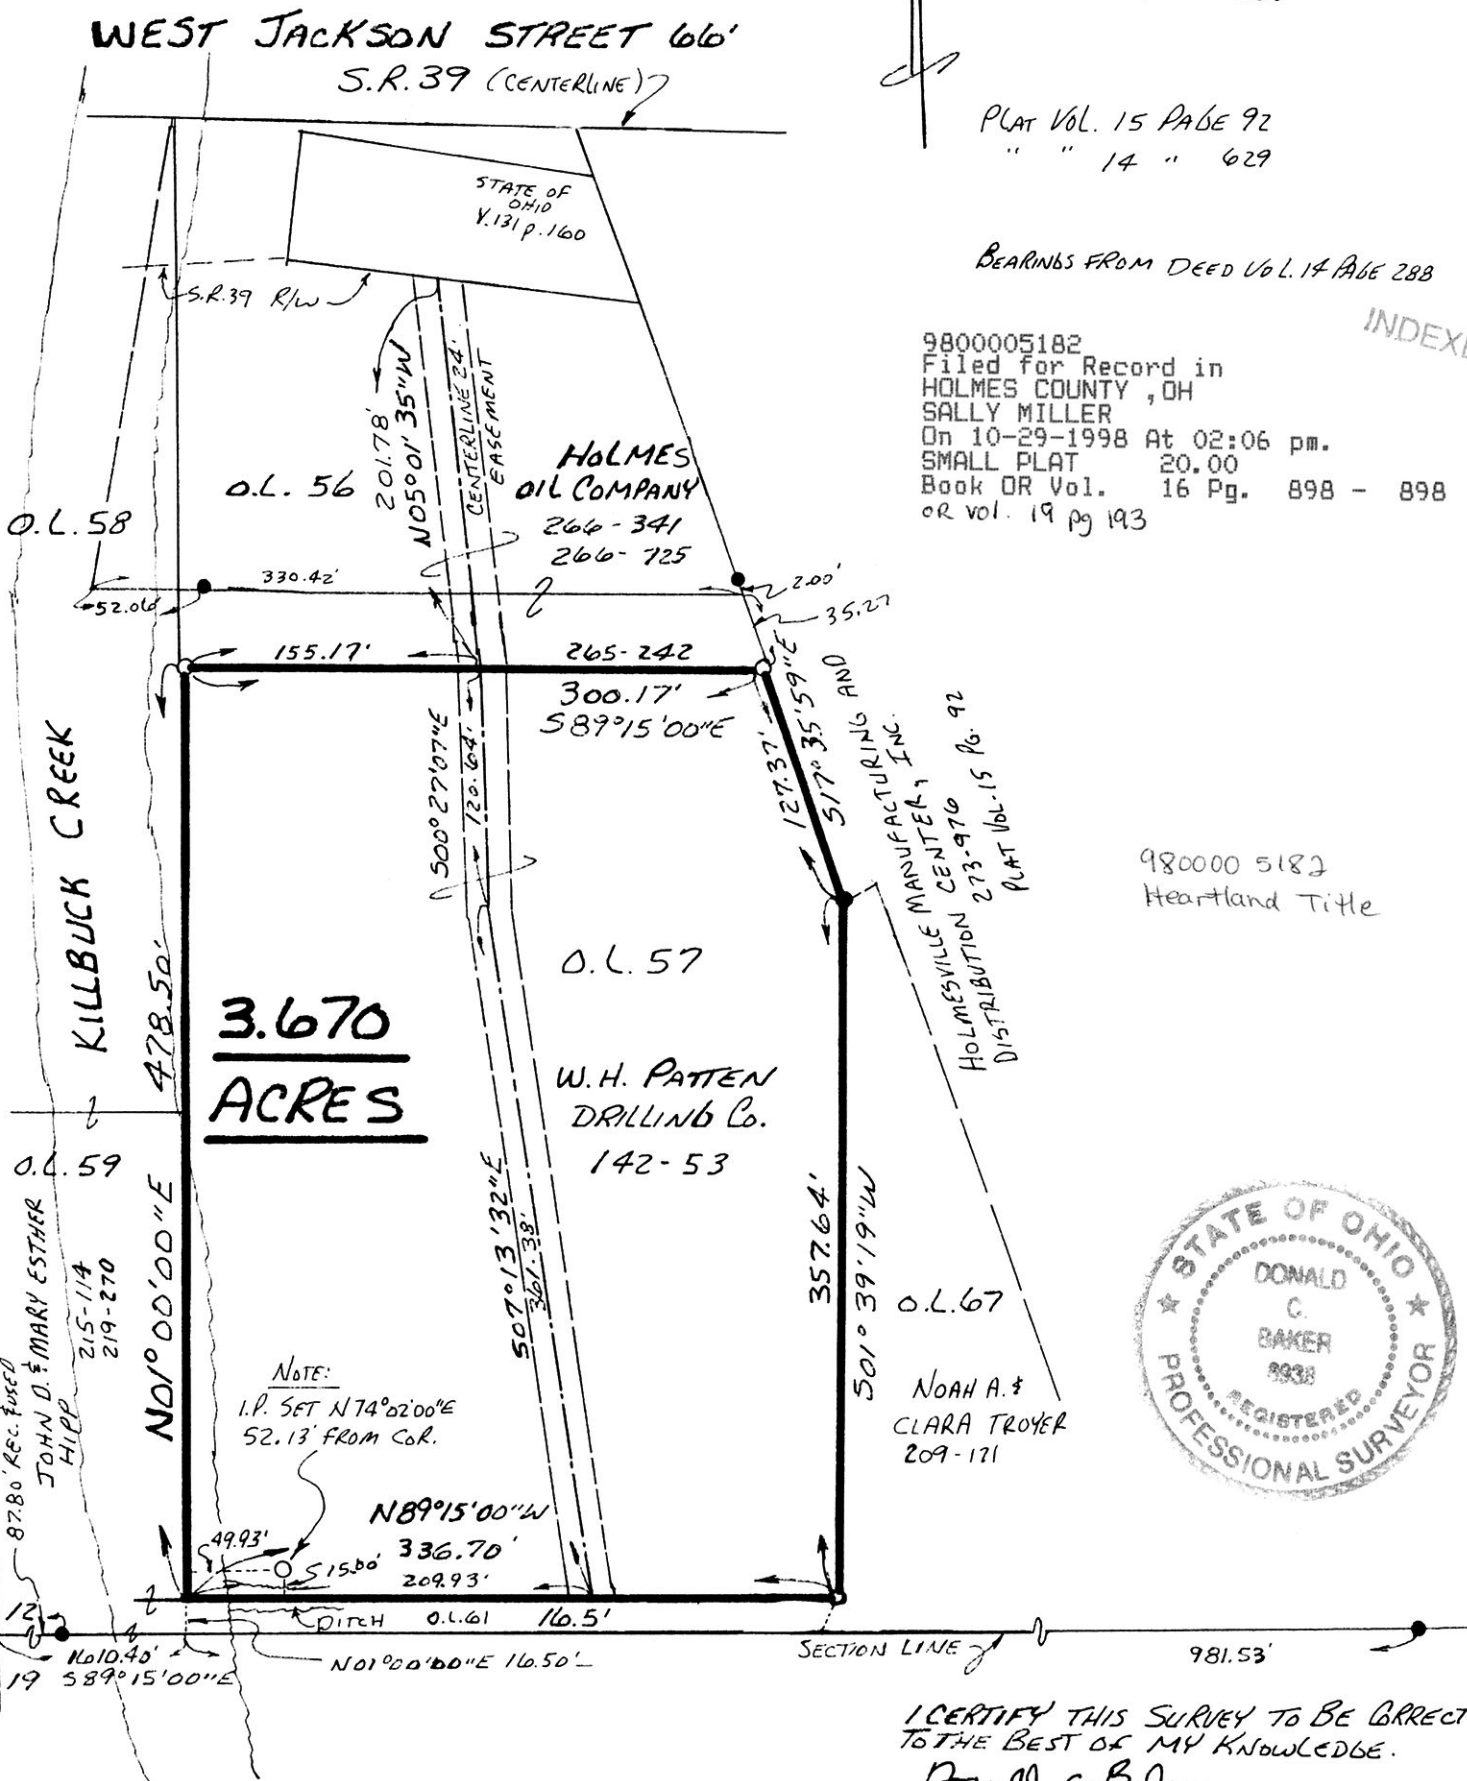

I CERTIFY THIS SURVEY TO BE CORRECT
TO THE BEST OF MY KNOWLEDGE.

Donald C. Baker
DONALD C. BAKER P.S. 6938
138 N. CLAY ST.
MILLERSBURG, OHIO 44654
PH. (330) 674-4788
FEBRUARY 25, 1997

PLAT APPROVED

10/28/98 Rg

6997-MLD
FCC - J.D. DARR