

KNOX TOWNSHIP
 N.W. QTR. SECTION 20
 T-17N; R-14W
 HOLMES COUNTY, OHIO
 (SURVEYED FOR: EDWIN D. & SUZIE A. DYE)


SCALE: 1" = 100'
 ● IRON PIN FOUND
 △ R.R. SPIKE SET
 ○ 5/8" RE BAR WITH I.D. CAP SET
 I.D. CAP MARKED "BAKER 6938"

REFERENCES:
 DEED VOL. 190 PAGE 594

BEARINGS FROM PLAT
 VOL. 116 PAGE 158.

9800005208
 Filed for Record in
 HOLMES COUNTY, OH
 SALLY MILLER
 On 10-30-1998 At 11:21 AM.
 SMALL PLAT 20.00
 Book OR Vol. 16 Pg. 901 - 901
 or vol. 19 pg 283

INDEXED

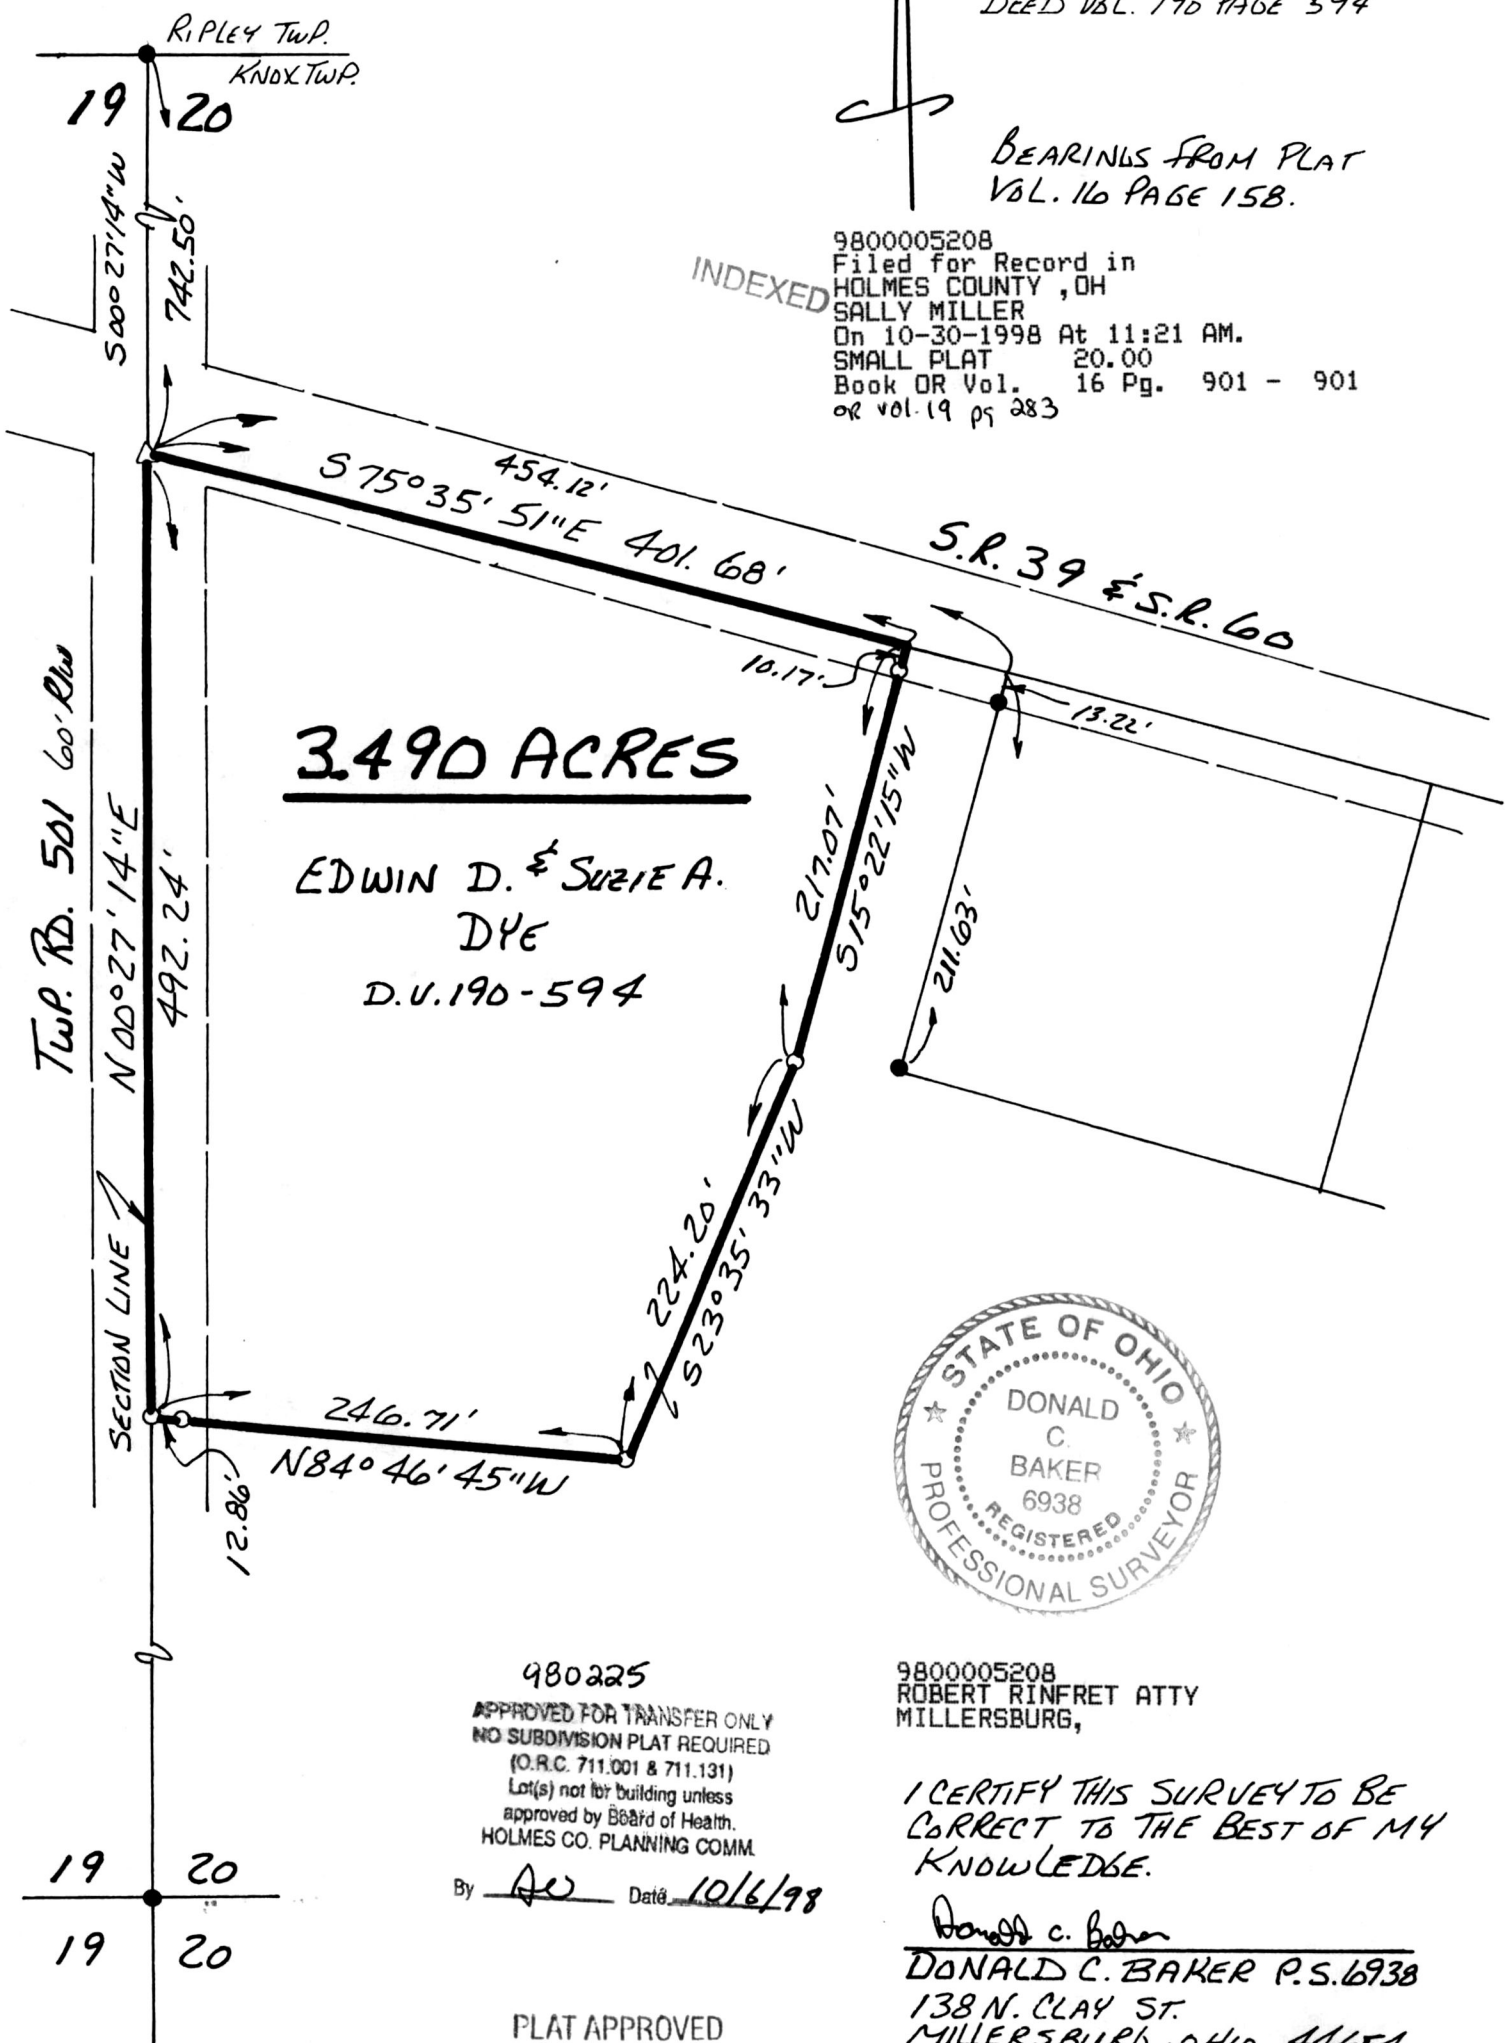

980225
 APPROVED FOR TRANSFER ONLY
 NO SUBDIVISION PLAT REQUIRED
 (O.R.C. 711.001 & 711.131)
 Lot(s) not for building unless
 approved by Board of Health.
 HOLMES CO. PLANNING COMM.
 By AW Date 10/6/98

9800005208
 ROBERT RINFRET ATTY
 MILLERSBURG,

I CERTIFY THIS SURVEY TO BE
 CORRECT TO THE BEST OF MY
 KNOWLEDGE.

Donald C. Baker
 DONALD C. BAKER P.S. 6938
 138 N. CLAY ST.
 MILLERSBURG, OHIO 44654
 PH. (336) 674-4788
 AUGUST 27, 1998

PLAT APPROVED
10/6/98 B

F.C.C. F.D. BAKER

59398
 (M.D. 1998)