

- REFERENCES:
- DEED VOL. 265 PAGE 863
  - " " 271 " 752
  - " " 265 " 669
  - " " 254 " 747
  - " " 230 " 162
  - " " 250 " 408
  - " " 253 " 650

**RICHLAND TOWNSHIP**  
**N.E. & N.W. QTRS. SECTION 4**  
**T-8N; R-8W**  
**HOLMES COUNTY, OHIO**  
 (SURVEYED FOR: RON & MALINDA TUBBLE)




0 100 200 400

SCALE: 1" = 200'  
 • IRON PIN FOUND  
 ○ 5/8" REBAR WITH I.D. CAP SET  
 I.D. CAP MARKED "BAKER 6938"

9800005231  
 Filed for Record in  
 HOLMES COUNTY, OH  
 SALLY MILLER  
 On 10-30-1998 At 03:39 pm.  
 PLAT MED 21.60  
 Book DR Vol. 16 Pg. 902 - 902  
 OR Vol. 19 pg 365

INDEXED

9800005231  
 HOLMES CTY TITLE  
 MILLERSBURG,

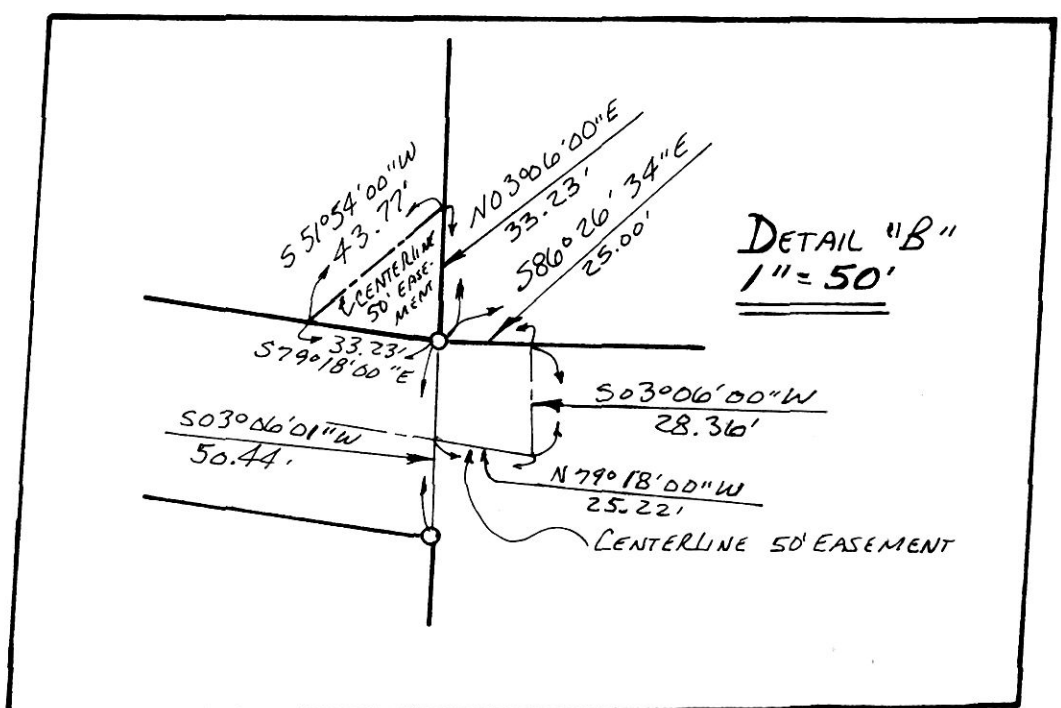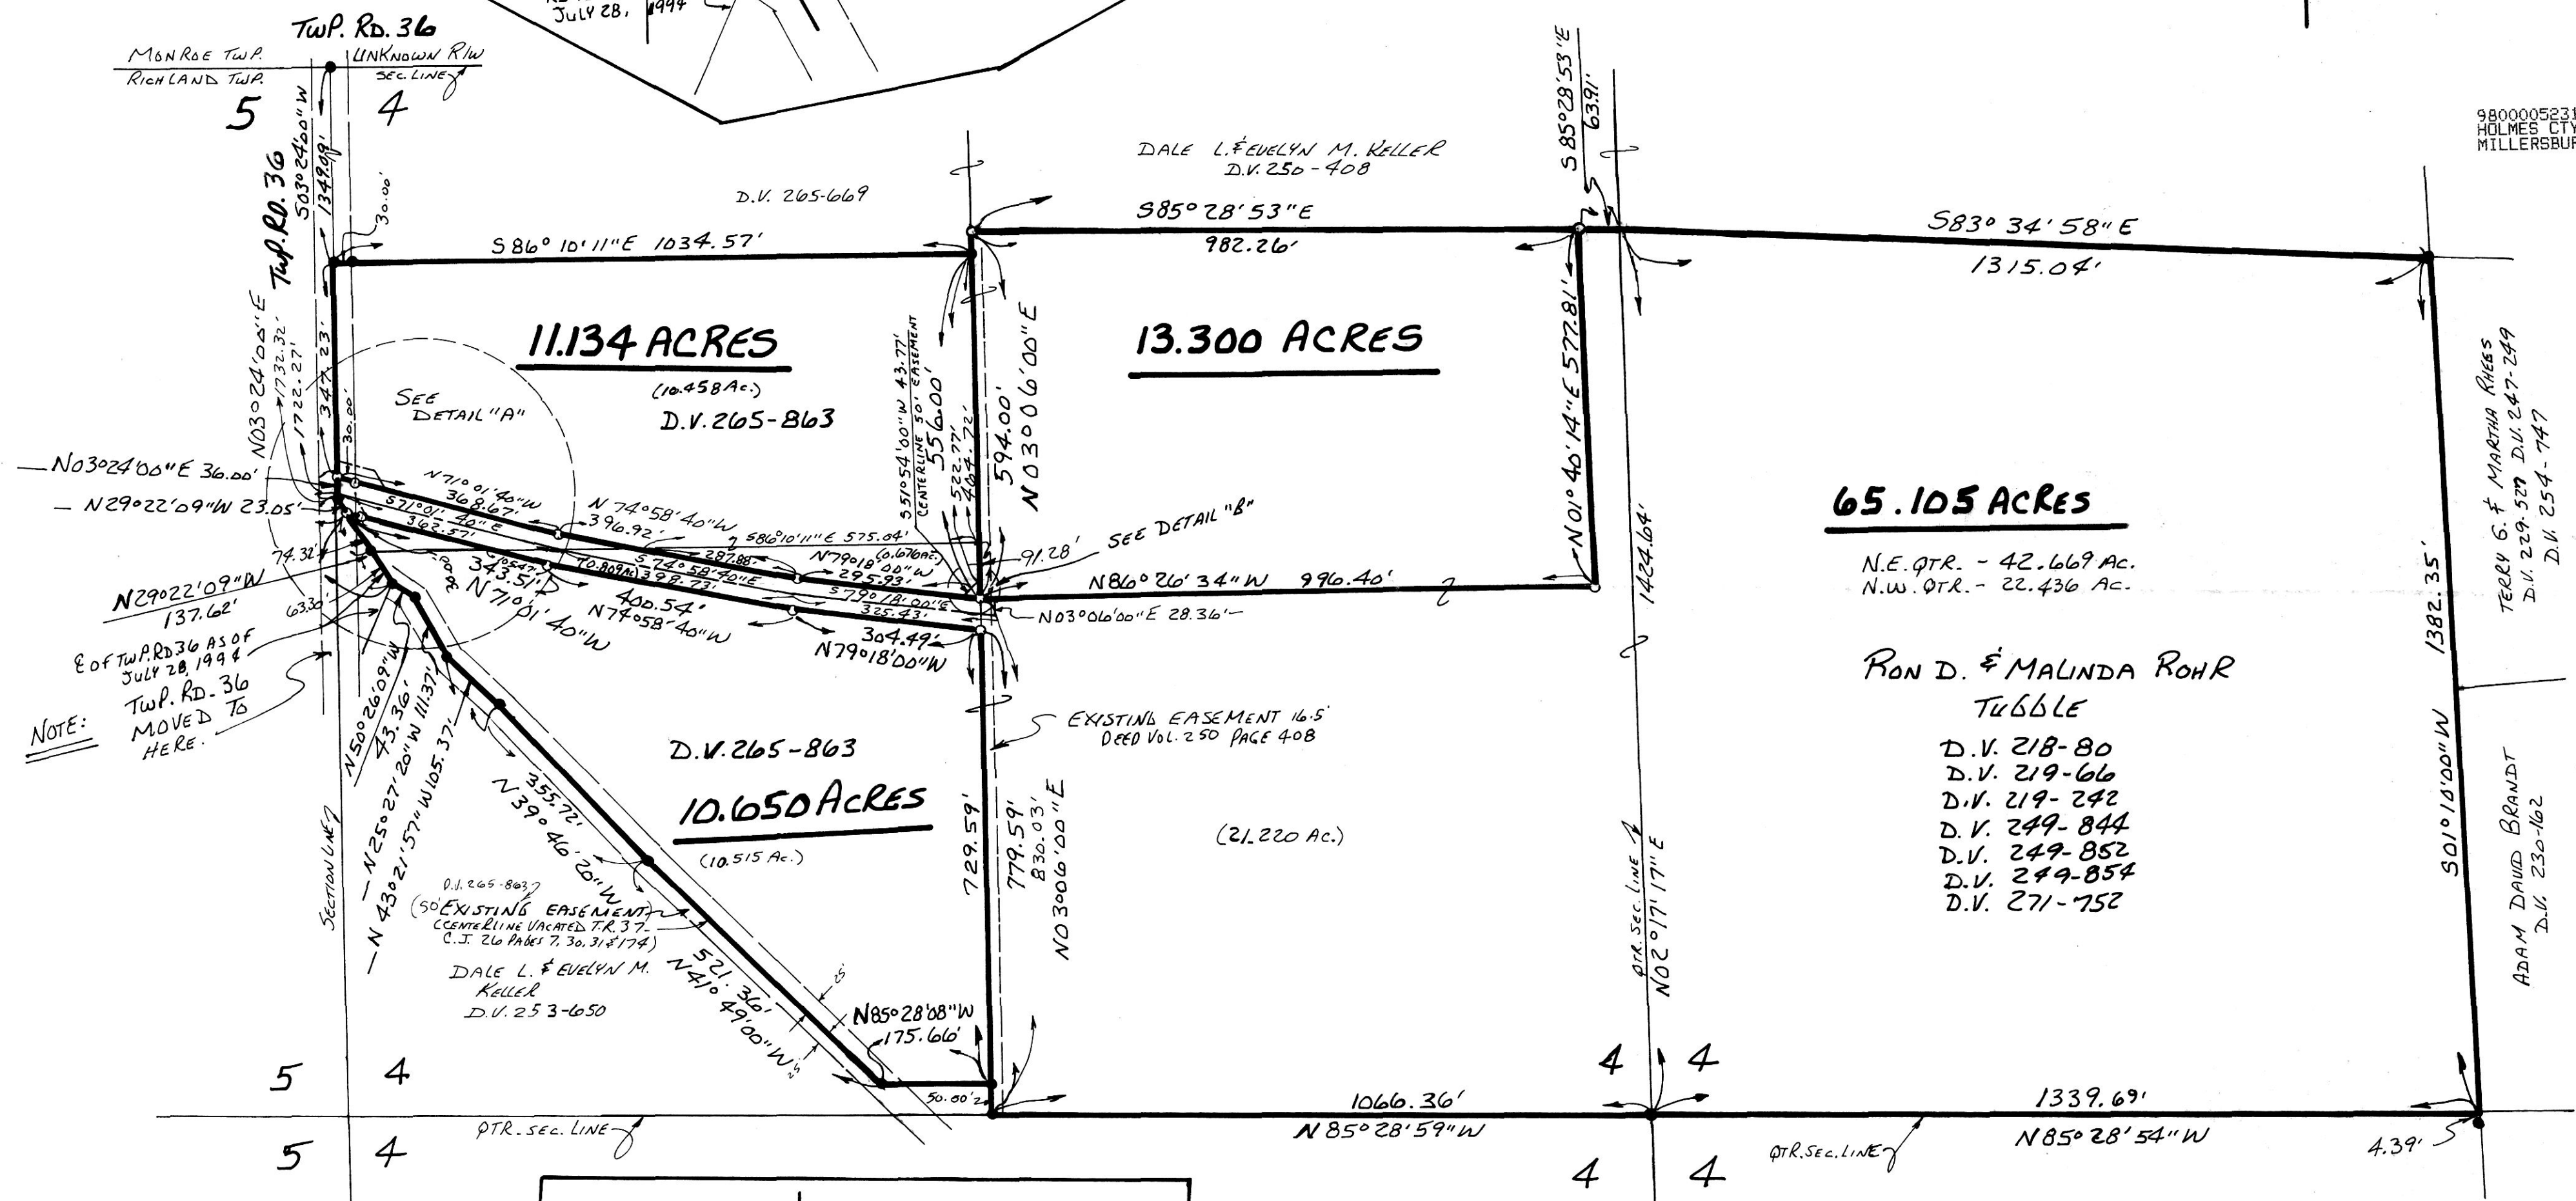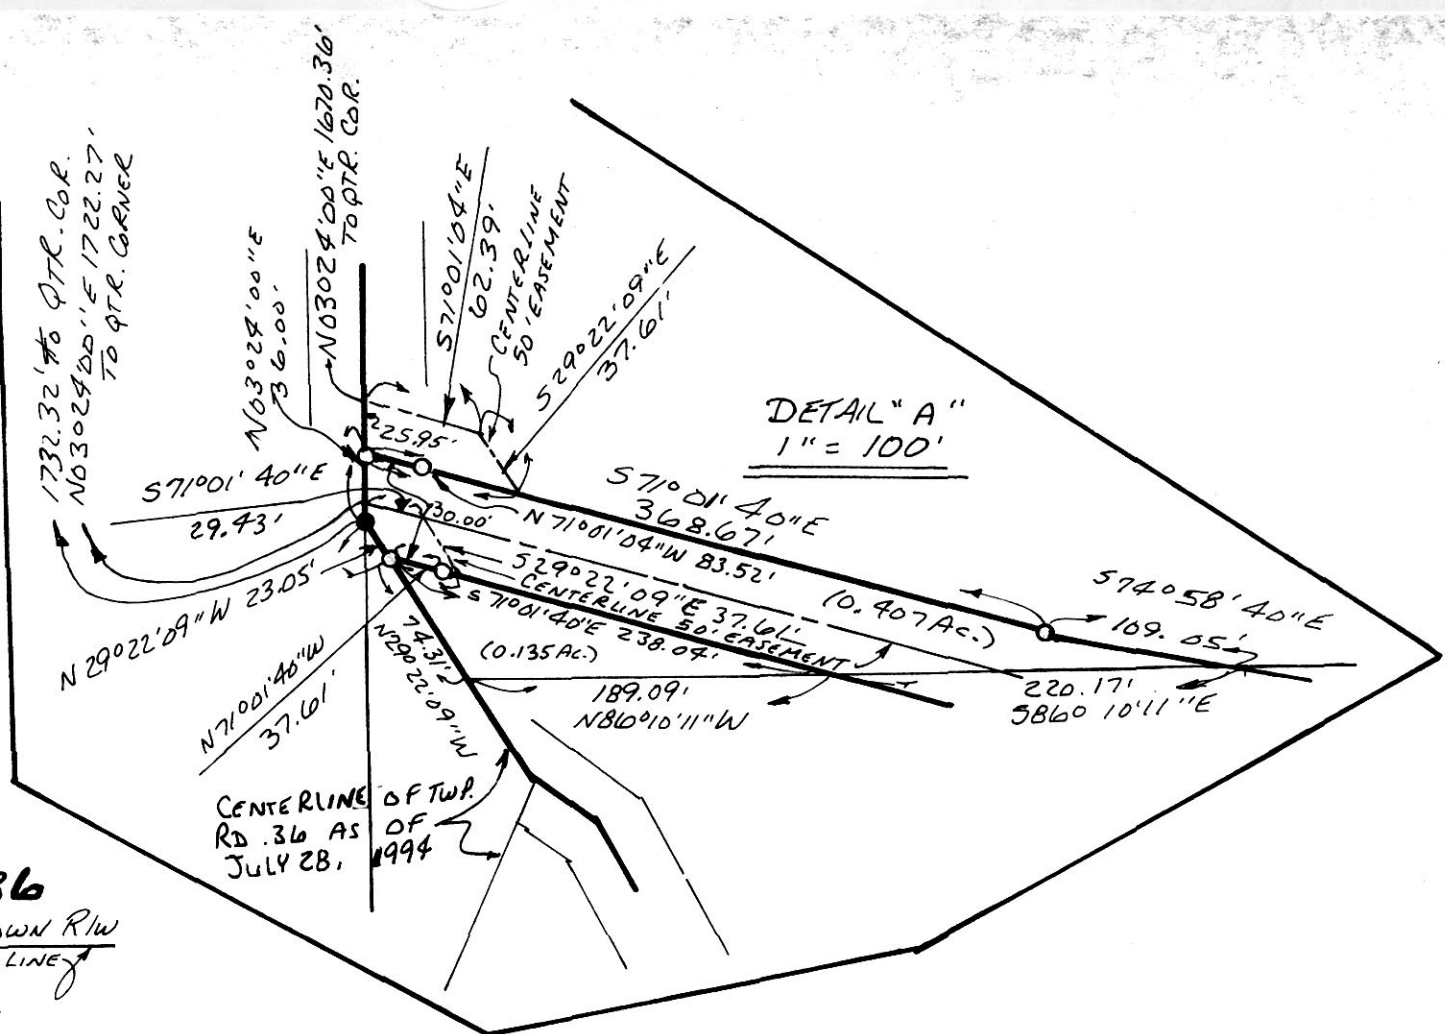

**65.105 ACRES**

N.E. QTR. - 42.669 Ac.  
 N.W. QTR. - 22.436 Ac.

**RON D. & MALINDA ROHR**  
**TUBBLE**  
 D.V. 218-80  
 D.V. 219-66  
 D.V. 219-242  
 D.V. 249-844  
 D.V. 249-852  
 D.V. 249-854  
 D.V. 271-752

TEREY G. & MARTHA RHEES  
 D.V. 229-529 D.V. 247-249  
 D.V. 254-747

ADAM DAVID BRANDT  
 D.V. 230-162



I CERTIFY THIS SURVEY TO BE CORRECT TO THE BEST OF MY KNOWLEDGE.

*Donald C. Baker*  
 DONALD C. BAKER P.S. 6938  
 138 N. CLAY ST.  
 MILLERSBURG, OHIO 44654  
 PH. (330) 674-4788

October 15, 1998

#74098- M.L. DAVIS  
 F.C.C. - F.D. BAKER

PLAT APPROVED

10/30/98-B