

- IRON PIN FOUND
- △ R. R. SPIKE SET
- 5/8" REBAR WITH I.D. CAP SET
- I.D. CAP MARKED "BAKER 6938"

REFERENCES:
 DEED VOL. 139 PAGE 561
 " " 262 " 335
 " " 192 " 490
 " " 214 " 669
 PLAT VOL. 8 PAGE 822
 " " 7 " 341

BEARINGS FROM DEED VOL. 235
 PAGE 699






I CERTIFY THIS SURVEY TO BE CORRECT
 TO THE BEST OF MY KNOWLEDGE.

Donald C. Baker
 DONALD C. BAKER P. S. 6938
 138 N. CLAY ST.
 MILLERSBURG, OHIO 44654
 PH. (330) 674-4788

MAY 12, 1998
 #24598- M. L. DAVIS
 F.C.C. - F.D. BAKER
 REVISED PLAT JULY 10, 1998

WASHINGTON TOWNSHIP
 S.E. QTR. SECTION 10
 S.W. QTR. SECTION 11
 T-19N; R-15W
 HOLMES COUNTY, OHIO
 (SURVEYED FOR: HAROLD BREITENBUCHER, JR.)

9800005267
 Filed for Record in
 HOLMES COUNTY, OH
 SALLY MILLER
 On 11-02-1998 At 01:58 pm.
 SMALL PLAT 20.00
 Book OR Vol. 16 Pg. 904 - 904
 OR Vol. 19 pg 500 - 508

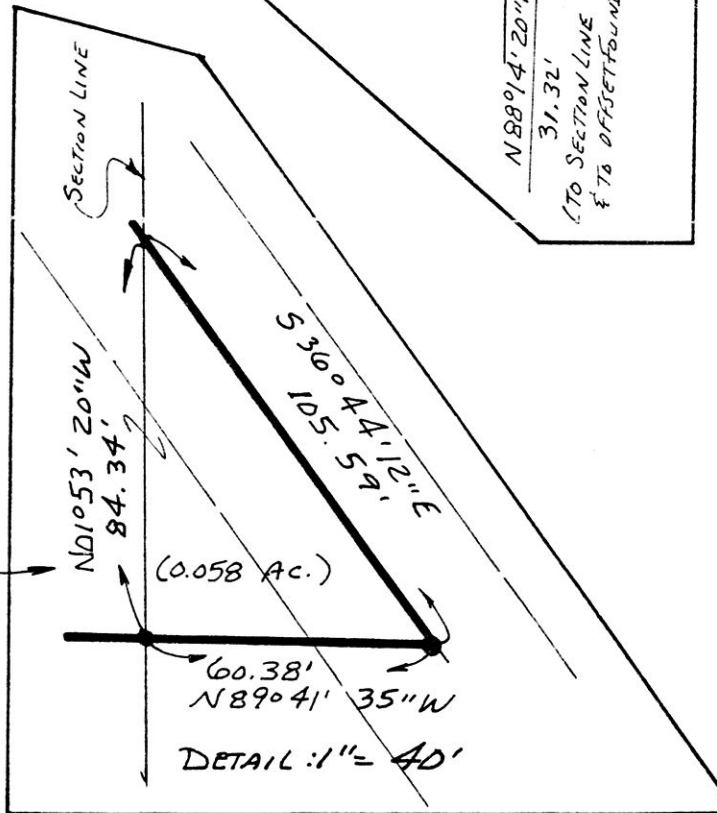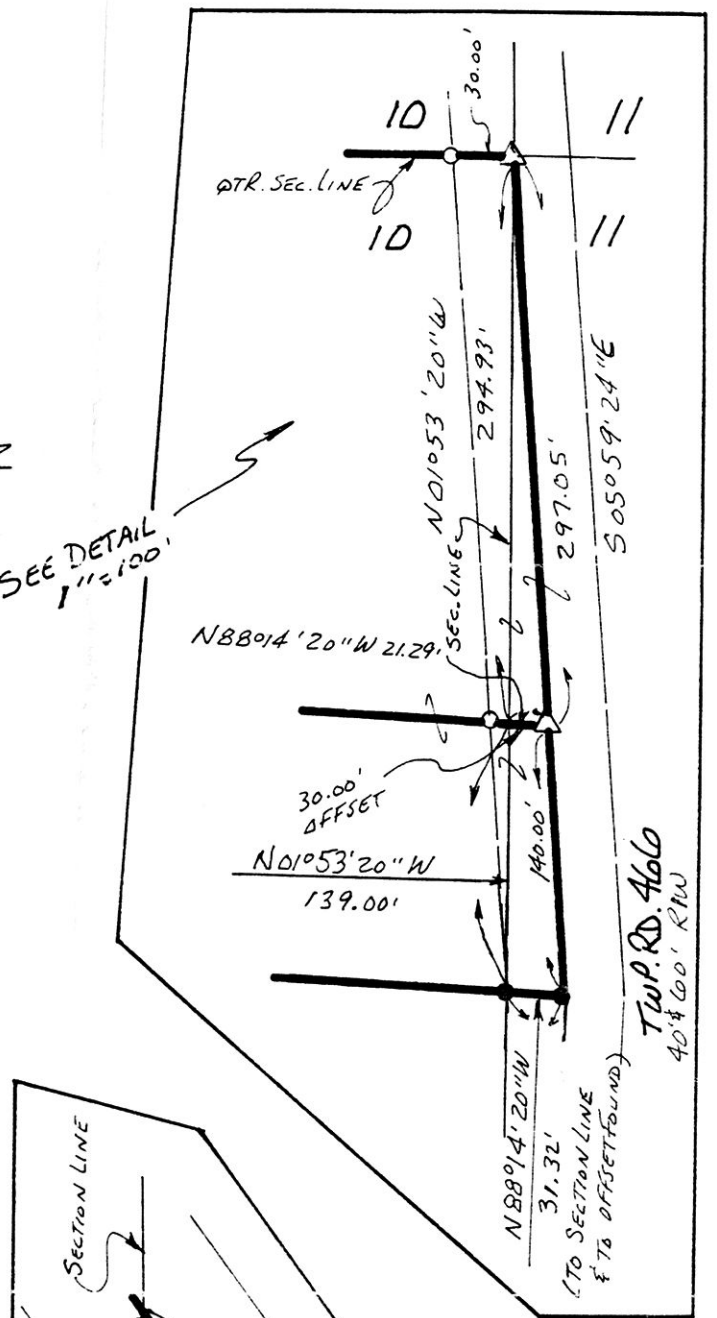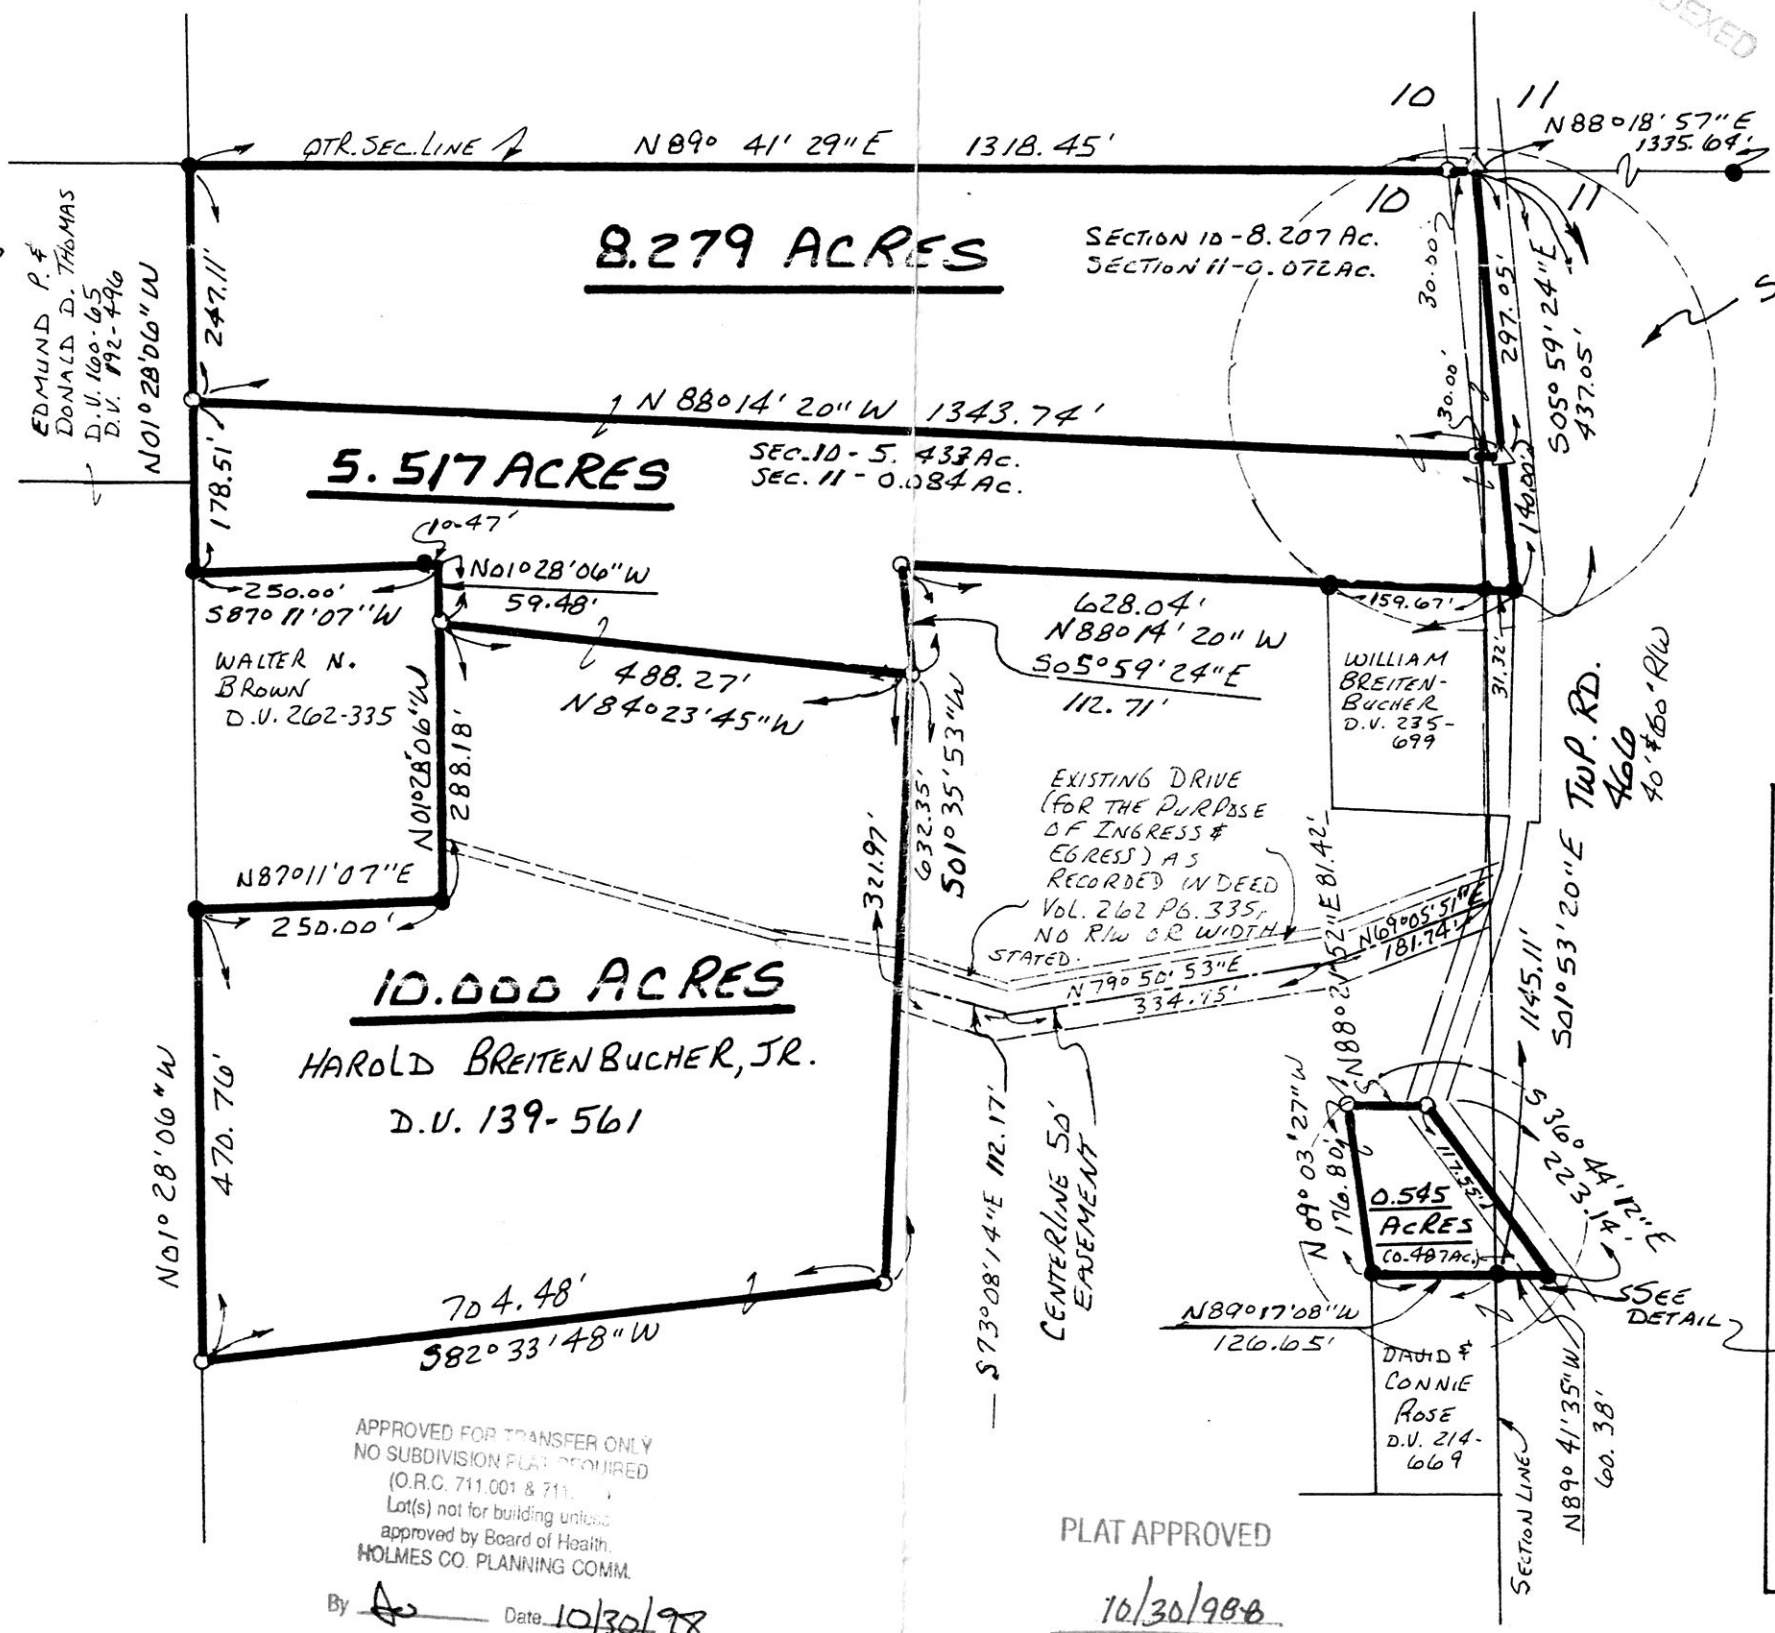

APPROVED FOR TRANSFER ONLY
 NO SUBDIVISION PLAT REQUIRED
 (O.R.C. 711.001 & 711.002)
 Lot(s) not for building units
 approved by Board of Health,
 HOLMES CO. PLANNING COMM.

PLAT APPROVED

10/30/988

By [Signature] Date 10/30/98