

VOL 16 PAGE 910



SCALE: 1" = 100'

- IRON PIN FOUND
- 5/8" RE BAR WITH I.D. CAPSET, I.D. CAP MARKED "BAKER6938"

9800005327  
 Filed for Record in  
 HOLMES COUNTY, OH  
 SALLY MILLER  
 On 11-04-1998 At 11:59 am.  
 SMALL PLAT 20.00  
 Book OR Vol. 16 Pg. 910 - 910  
 OR Vol. 19 pg 713

INDEXED



I CERTIFY THIS SURVEY TO BE CORRECT TO THE BEST OF MY KNOWLEDGE.

Donald C. Baker  
 DONALD C. BAKER P.S. 6938  
 138 N. CLAY ST.  
 MILLERSBURG, OHIO 44654  
 PH. (330) 674-4788


JULY 28, 1998

# 48898 - M.L. DAVIS  
 F.C.C. F.D. BAKER

9800005327  
 LAUREL SCHMID ATTY  
 MILLERSBURG,

BERLIN TOWNSHIP  
 1ST. QTR. LOT 11  
 T-9N; R-6W  
 HOLMES COUNTY, OHIO  
 (SURVEYED FOR: CRIST M. & ESTHER A. MILLER)

REFERENCES:  
 DEED Vol. 210 PAGE 598  
 " " 251 " 29  
 " " 277 " 117  
 O.R. Vol. 5 PAGE 270

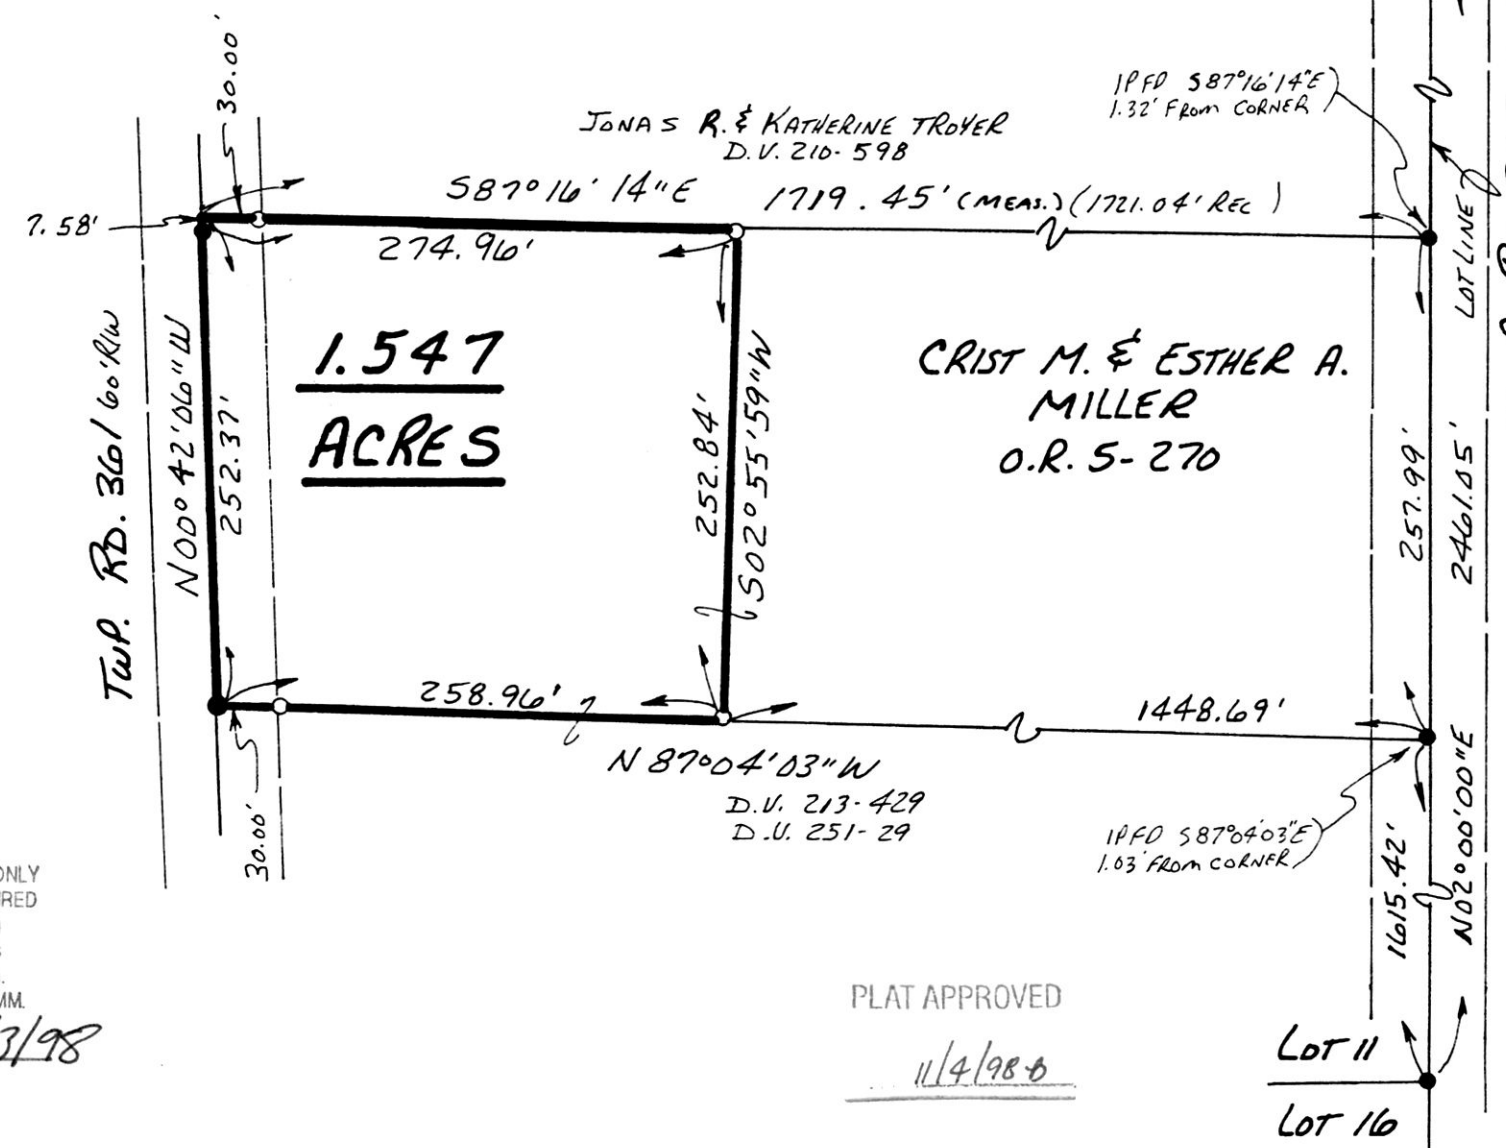

APPROVED FOR TRANSFER ONLY  
 NO SUBDIVISION PLAT REQUIRED  
 (O.R.C. 711.001 & 711.131)  
 Lot(s) not for building unless  
 approved by Board of Health,  
 HOLMES CO. PLANNING COMM.

By [Signature] Date 11/3/98

PLAT APPROVED  
11/4/98