


REFERENCES:
 DEED VOL. 240 PAGE 140
 " " 269 " 867
 " " 253 " 654
 " " 238 " 160
 " " 277 " 344
 PLAT VOL. 14 PAGE 889
 " " 13 " 141

BEARINGS FROM DEED VOL. 277 PAGE 344


MECHANIC TOWNSHIP
 3RD. QTR. LOTS 19 & 34
 T-8 N; R-6 W
 HOLMES COUNTY, OHIO
 (SURVEYED FOR ALVIN & BETTY MILLER)

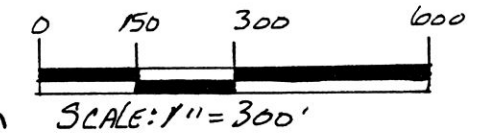

- SCALE: 1" = 300'
- STONE FOUND
 - IRON PIN FOUND
 - 5/8" REBAR WITH I.D. CAP SET I.D. CAP MARKED "BAKER 6938"

9800005329
 Filed for Record in
 HOLMES COUNTY, OH
 SALLY MILLER
 On 11-04-1998 At 11:59 am.
 SMALL PLAT 20.00
 Book OR Vol. 16 Pg. 911 - 911
 of vol. 19 pg 716

INDEXED

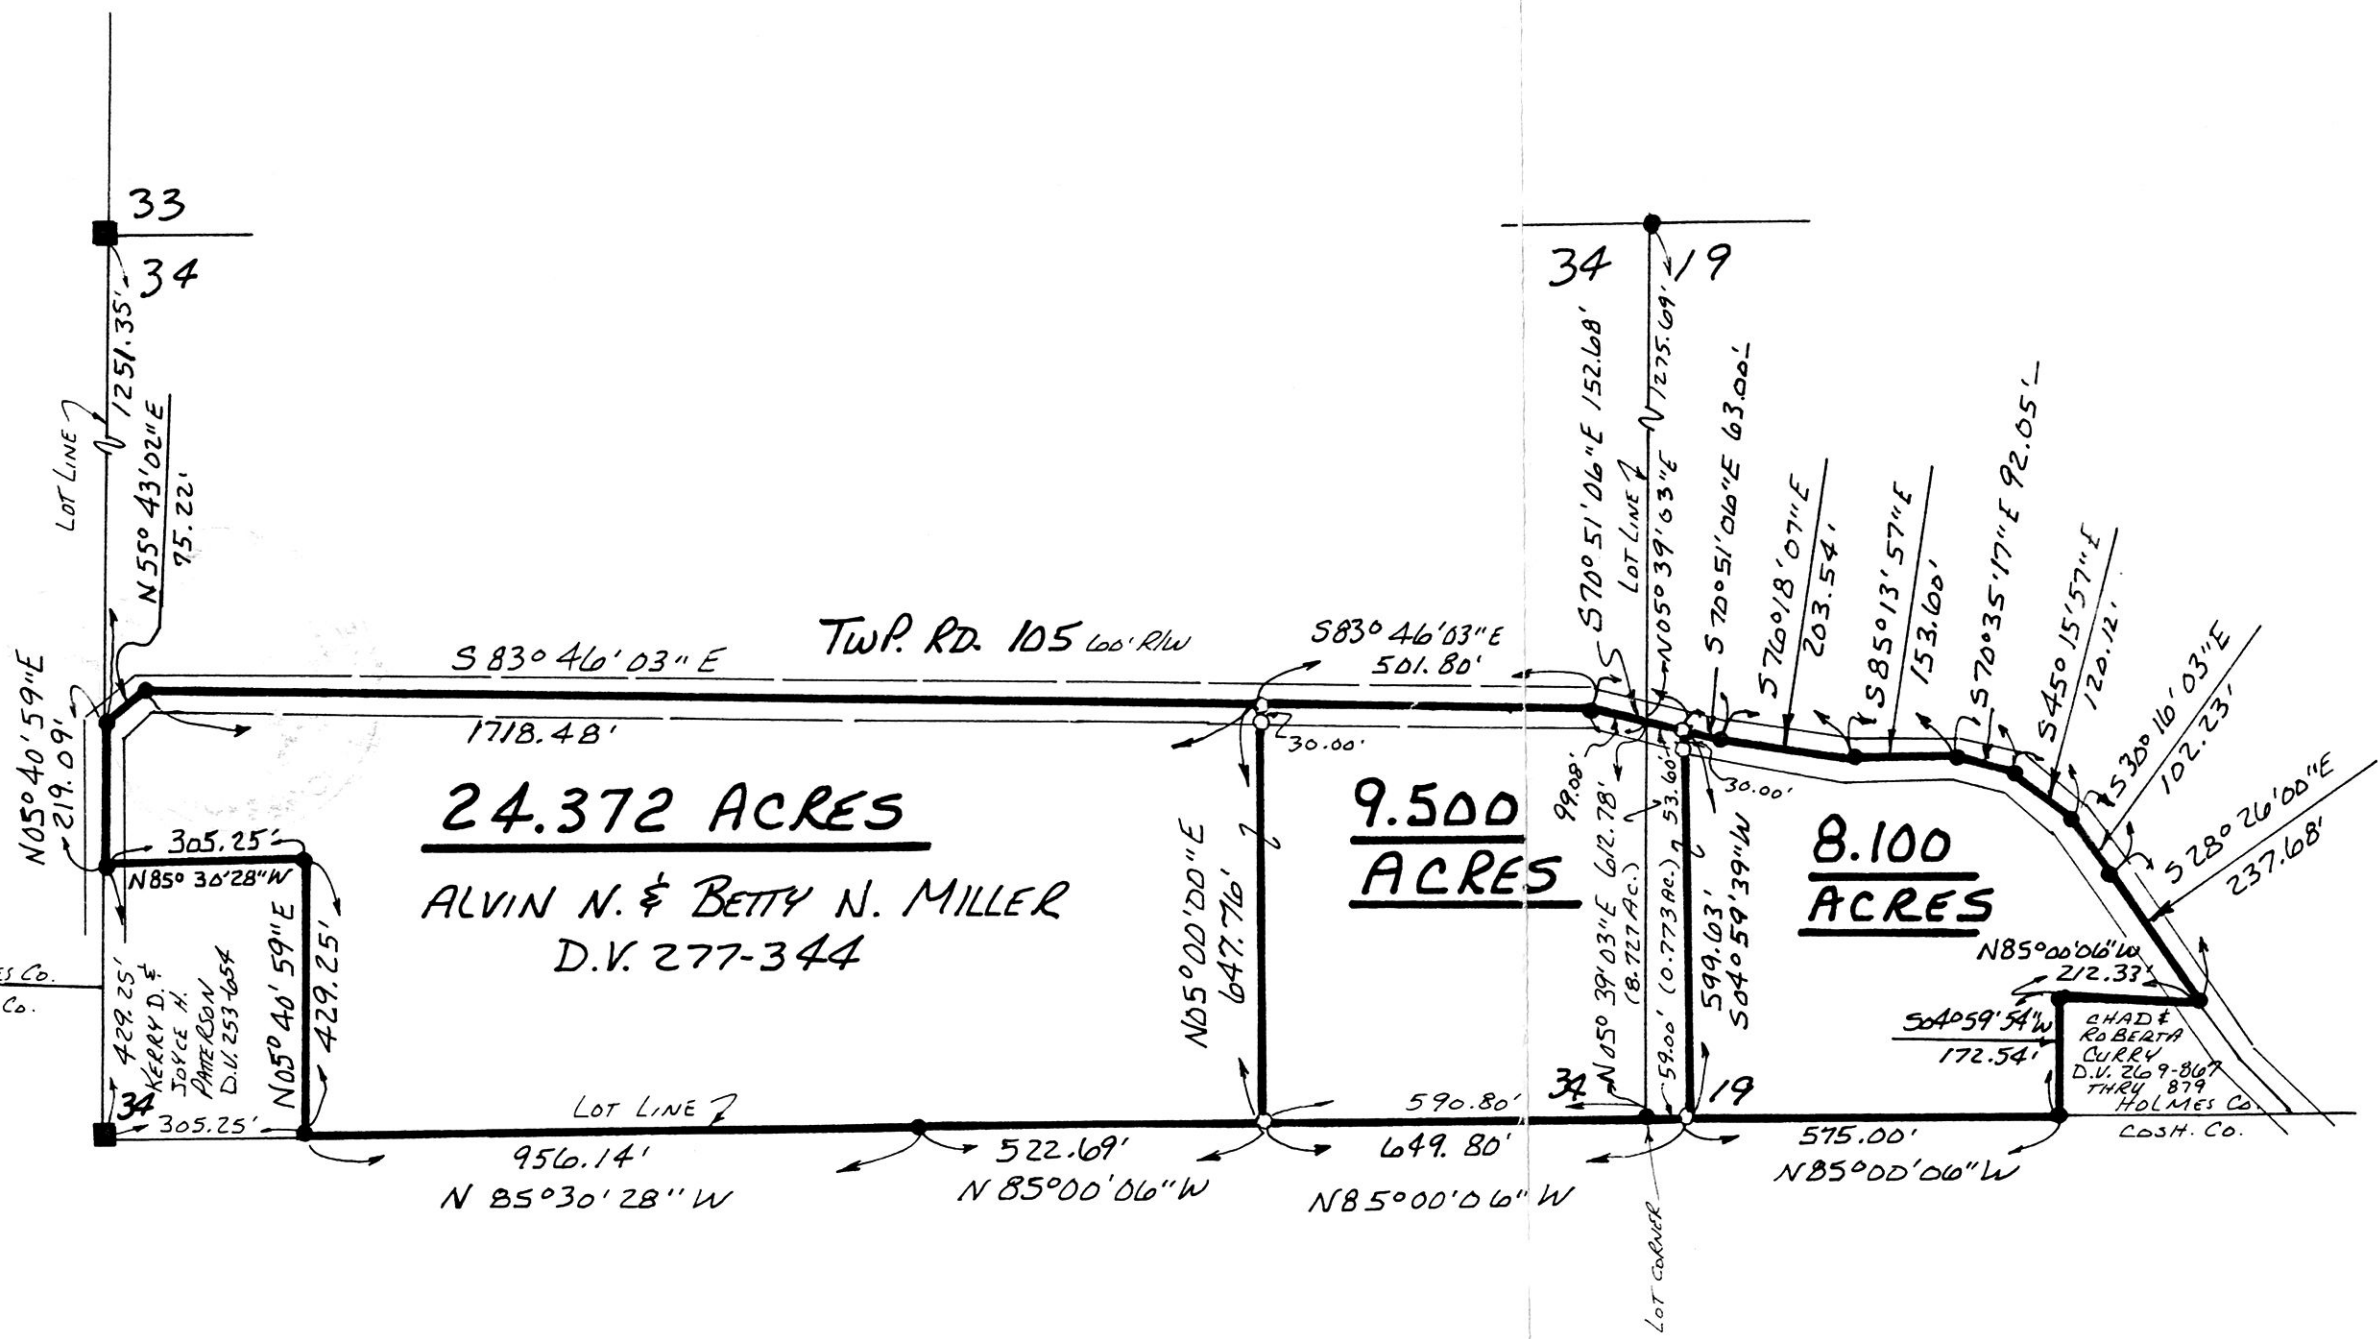

I CERTIFY THIS SURVEY TO BE CORRECT TO THE BEST OF MY KNOWLEDGE.

Donald C. Baker
 DONALD C. BAKER P.S. 6938
 138 N. CLAY ST.
 MILLERSBURG, OHIO 44654
 PH. (330) 674-4788

OCTOBER 14, 1998

#72898 - M.L. DAVIS
 F.C.C. - F.D. BAKER

9800005329
 LAUREL SCHMID ATTY
 MILLERSBURG,

PLAT APPROVED

11/4/98