


SALT CREEK TOWNSHIP
4TH. QTR. LOT 2
T-10N; R-6W
HOLMES COUNTY, OHIO


(SURVEYED FOR: JONAS YODER)

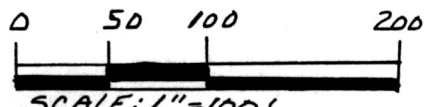

- IRON PIN FOUND
- △ R.R. SPIKE SET
- 5/8" REBAR WITH I.D. CAP SET
I.D. CAP MARKED "BAKER 6938"

REFERENCES:

- DEED VOL. 147 PAGE 349
- DEED VOL. 221 PAGE 682
- S.R. 4 PG. 313
- BEARINGS FROM PLAT VOL. 8 PAGE 312

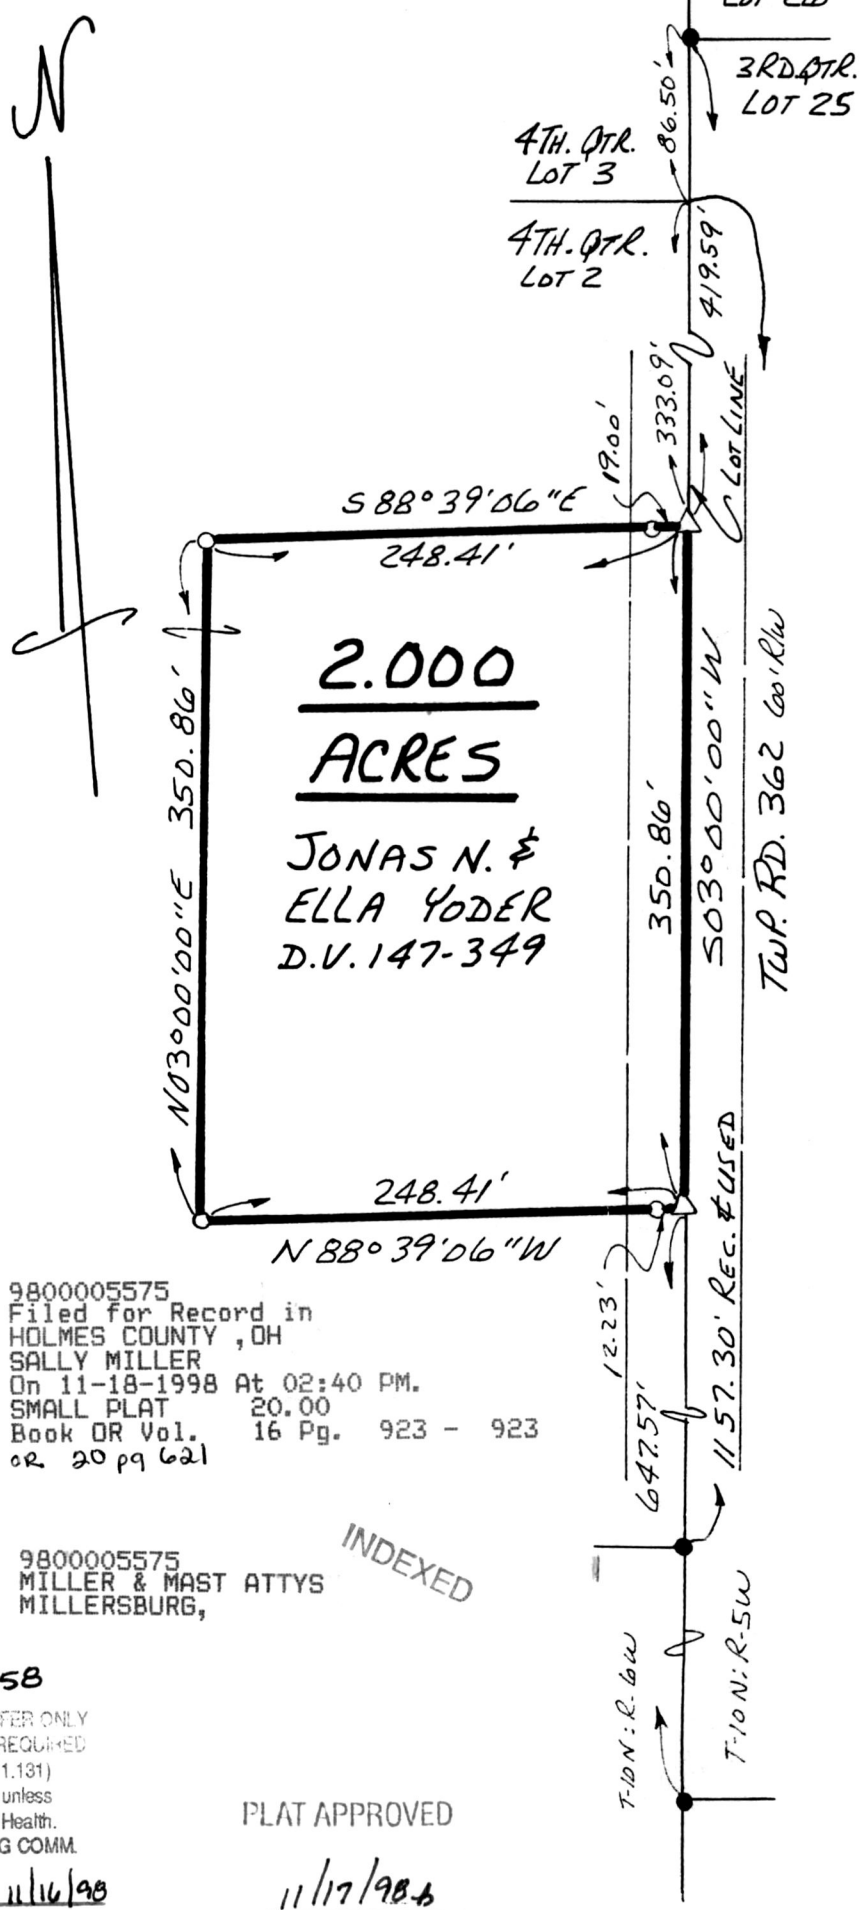

9800005575
 Filed for Record in
 HOLMES COUNTY, OH
 SALLY MILLER
 On 11-18-1998 At 02:40 PM.
 SMALL PLAT 20.00
 Book OR Vol. 16 Pg. 923 - 923
 or 20 pg 621

I CERTIFY THIS SURVEY TO BE CORRECT
 TO THE BEST OF MY KNOWLEDGE.

Donald C. Baker
 DONALD C. BAKER P.S. 6938
 138 N. CLAY ST.
 MILLERSBURG, OHIO 44654
 PH. (330) 674-4788

9800005575
 MILLER & MAST ATTYS
 MILLERSBURG,

INDEXED

980258

APPROVED FOR TRANSFER ONLY
 NO SUBDIVISION PLAT REQUIRED
 (O.R.C. 711.001 & 711.131)
 Lot(s) not for building unless
 approved by Board of Health.
 HOLMES CO. PLANNING COMM.

PLAT APPROVED

SEPTEMBER 1, 1998
 #56098- M.L. DAVIS
 F.C.C. - J.D. DARR

By ADW Date 11/16/98
 CB

11/17/98