

VOL 16 PAGE 926


REFERENCES:

DEED VOL. 272 PAGE 913
" " 274 " 689
" " 275 " 985
" " 280 " 119
" " 271 " 451

BEARINGS FROM PLAT VOL. 16 PAGE 66

SURVEYED FOR LESTER W. GRAY

VILLAGE OF GLENMONT
 RICHLAND TOWNSHIP
 S.E. QTR. SECTION 1
 T-BN; R-9W
 HOLMES COUNTY, OHIO

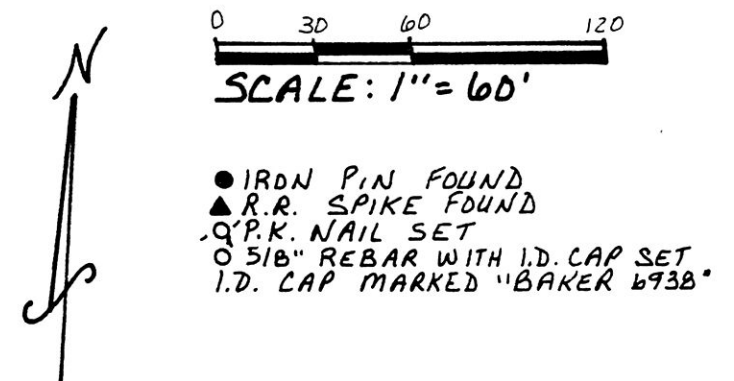

- IRON PIN FOUND
- ▲ R.R. SPIKE FOUND
- Q.P.K. NAIL SET
- 5/8" REBAR WITH I.D. CAP SET
- I.D. CAP MARKED "BAKER 6938"

9800005601
 Filed for Record in
 HOLMES COUNTY, OH
 SALLY MILLER
 On 11-19-1998 At 01:38 pm.
 SMALL PLAT 20.00
 Book OR Vol. 16 Pg. 926 - 926
 OR Vol. 20 pg 695

INDEXED




9800005601
 DANIEL MATHIE ATTY
 MILLERSBURG,

I CERTIFY THIS SURVEY TO BE CORRECT TO THE BEST OF MY KNOWLEDGE.

Donald C. Baker
 DONALD C. BAKER P.S. 6938
 138 N. CLAY ST.
 MILLERSBURG, OHIO 44654
 PH: (330) 674-4788

APRIL 2, 1998

14698-FJM
 F.C.C. - J.D. DARR

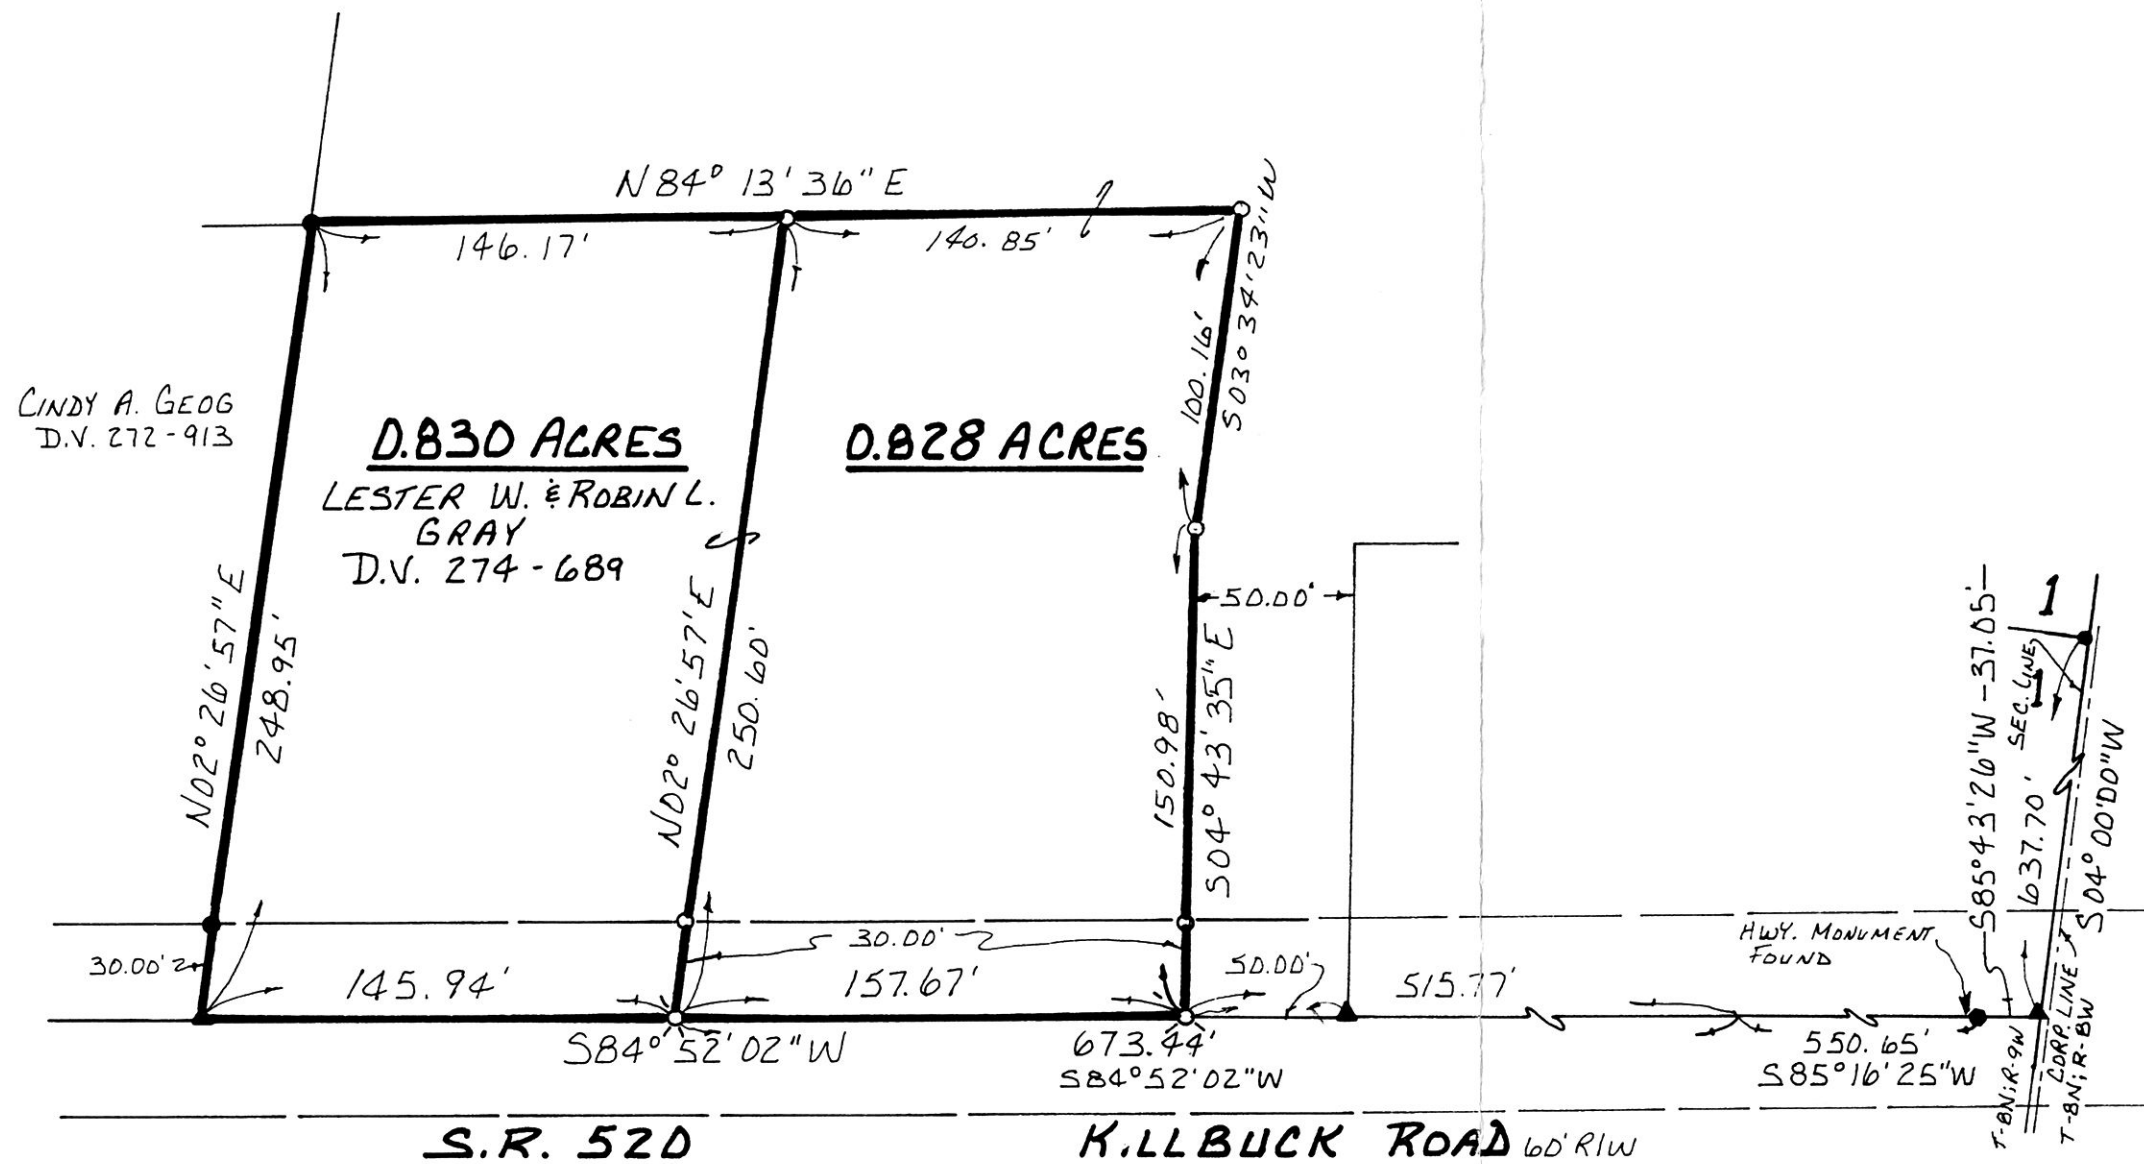

CINDY A. GEOG
 D.V. 272-913

0.830 ACRES
 LESTER W. & ROBIN L.
 GRAY
 D.V. 274-689

0.828 ACRES

PLAT APPROVED

11/9/98