


CLARK TOWNSHIP
N.E. & N.W. QTRS SECTION 4
T-8N; R-5W
HOLMES COUNTY, OHIO

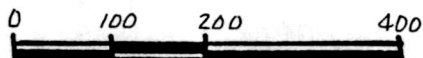

SCALE: 1" = 200'

- STONE FOUND
- IRON PIN FOUND
- 5/8" REBAR WITH I.D. CAP SET
- I.D. CAP MARKED "BAKER 6938"

SURVEYED FOR ELI MAST


REFERENCES:

- DEED VOL. 277 PAGE 348
- " " 280 " 207
- " " 166 " 565
- " " 166 " 317

PLAT VOL. 12 PAGE 446

BEARINGS FROM PLAT VOL. 11 PAGE 34

9800005637
Filed for Record in
HOLMES COUNTY, OH
SALLY MILLER
On 11-23-1998 At 09:46 am.
SMALL PLAT 20.00
Book OR Vol. 16 Pg. 928 - 928
OR Vol. 20 Pg 835

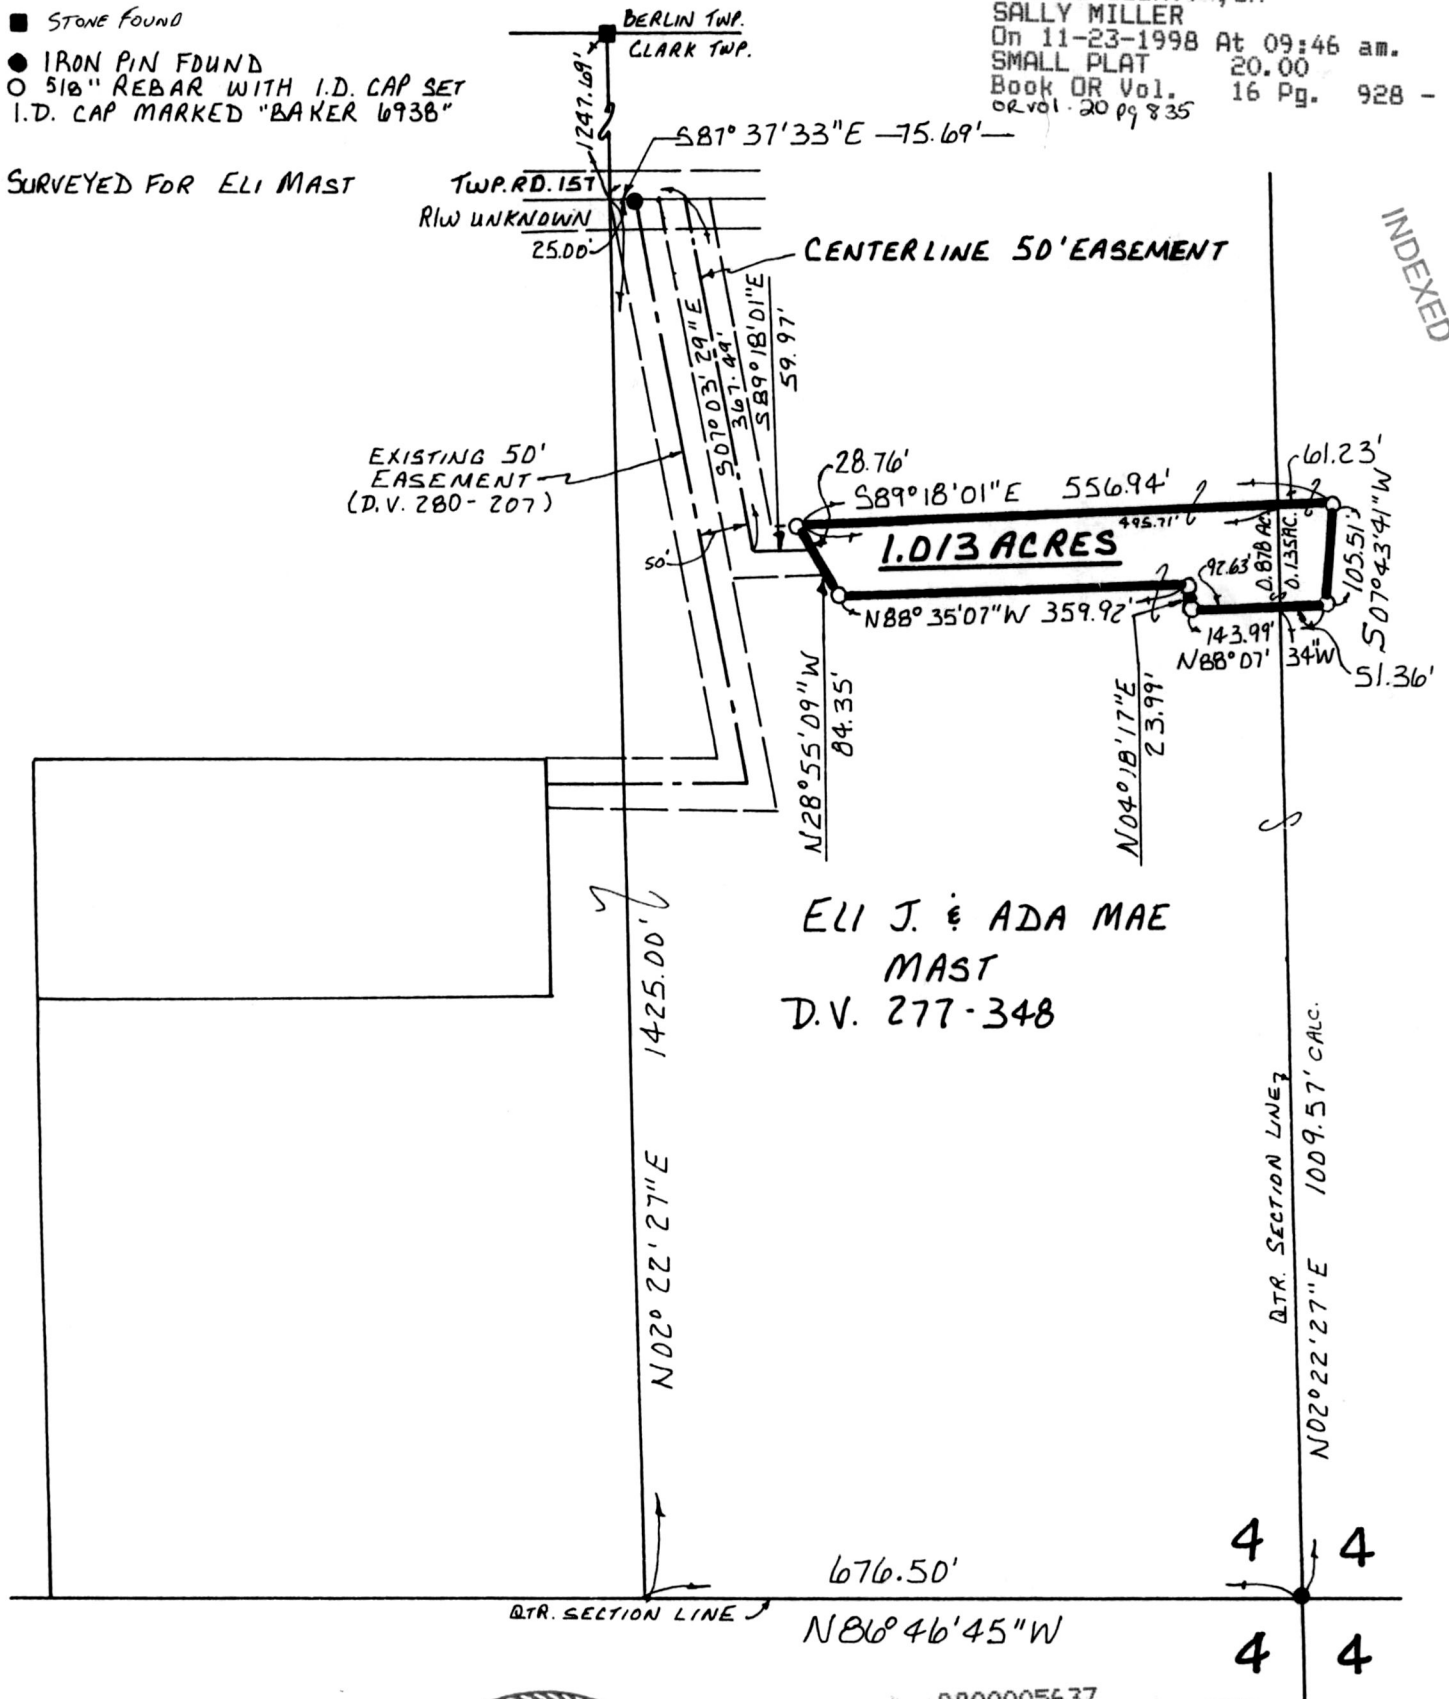

INDEXED

ELI J. & ADA MAE
MAST
D.V. 277-348

980220
APPROVED FOR TRANSFER ONLY
NO SUBDIVISION PLAT REQUIRED
(O.R.C. 711.001 & 711.131)
Lot(s) not for building unless
approved by Board of Health.
HOLMES CO. PLANNING COMM.



I CERTIFY THIS SURVEY TO BE CORRECT TO THE BEST OF MY KNOWLEDGE.

By Donald C. Baker
DONALD C. BAKER P.S. 6938
138 N. CLAY ST.
MILLERSBURG, OHIO 44654
PH: (330) 674-4788
APRIL 20, 1998

PLAT APPROVED
10/2/98-B

#25198-FJM
F.C.C. - D.C. BAKER