

KNOX TOWNSHIP
S.E. QTR. SECTION 14
T-9N; R-9W
HOLMES COUNTY, OHIO
 (SURVEYED FOR RANDY REIHELD)

0 100 200 400

SCALE: 1" = 200'

- IRON PIN FOUND
- 5/8" REBAR WITH I.D. CAP SET
- I.D. CAP MARKED "BAKER 6938"

REFERENCES:

DEED VOL. 261 PAGE 15
 " " 265 " 872
 " " 265 " 877

BEARINGS FROM PLAT VOL. 2 PAGE 242


INDEXED

9800005657
 Filed for Record in
 HOLMES COUNTY, OH
 SALLY MILLER
 On 11-23-1998 At 01:56 pm.
 SMALL PLAT 20.00
 Book OR Vol. 16 Pg. 929 - 929
 or vol. 20 page 888

9800005657
 DANIEL MATHIE ATTY
 MILLERSBURG,

CYNTHIA ANN REIGLE
 D.V. 197-404
 D.V. 265-877

MICHAEL J. & JOSEPHINE M.
 PARK D.V. 265-872

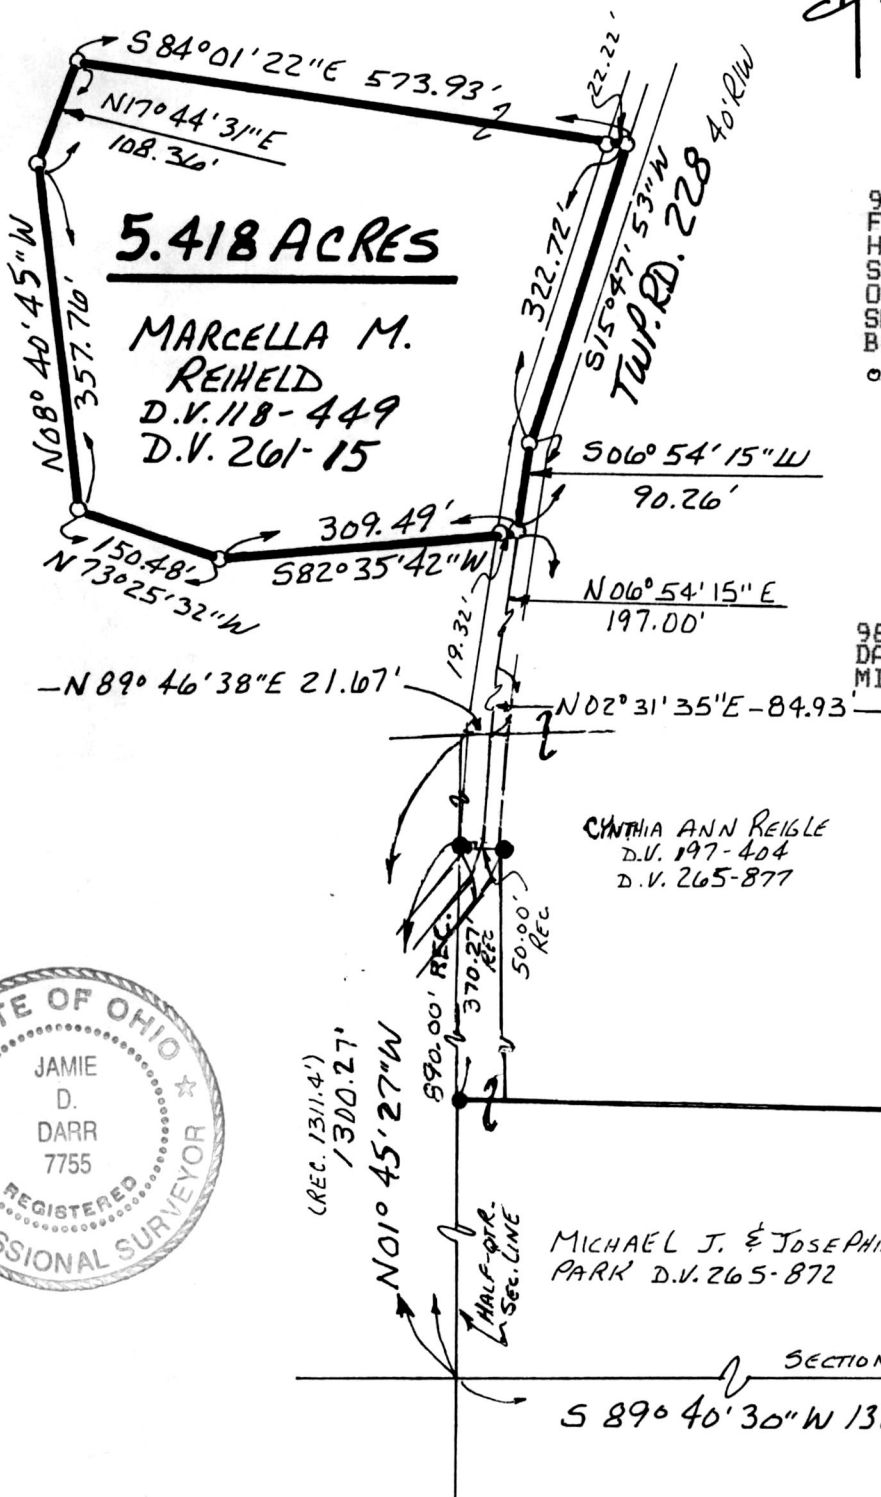

I CERTIFY THIS SURVEY TO BE CORRECT
 TO THE BEST OF MY KNOWLEDGE.

Jamie D. Darr

JAMIE D. DARR P.S. 7755

DONALD C. BAKER SURVEYING
 138 N. CLAY ST.
 MILLERSBURG, OHIO 44654
 PH: (330) 674-4788

OCTOBER 21, 1998

#70498 - M.L.D., FJM
 F.C.C. - J.D. DARR

PLAT APPROVED

11/19/98