

BERLIN TOWNSHIP  
 1ST. QTR. LOT 17  
 T-9N; R-6W  
 HOLMES COUNTY, OHIO

REFERENCES:

- DEED VOL. 156 PAGE 209
- " " 248 " 879
- " " 277 " 977
- " " 156 " 214
- " " 244 " 96

0 100 200 400

SCALE: 1"=200'


BEARINGS FROM PLAT VOL. 12 PAGE 535.

- IRON PIN FOUND
- ▲ R.R. SPIKE FOUND
- △ R.R. SPIKE SET
- 5/8" REBAR WITH I.D. CAP SET
- I.D. CAP MARKED "BAKER 6938"


(SURVEYED FOR: RAYMOND SCHLABACH)

INDEXED

9800005725  
 Filed for Record in  
 HOLMES COUNTY, OH  
 SALLY MILLER  
 On 11-25-1998 At 12:43 P  
 SMALL PLAT 20.00  
 Book OR Vol. 16 Pg. 933

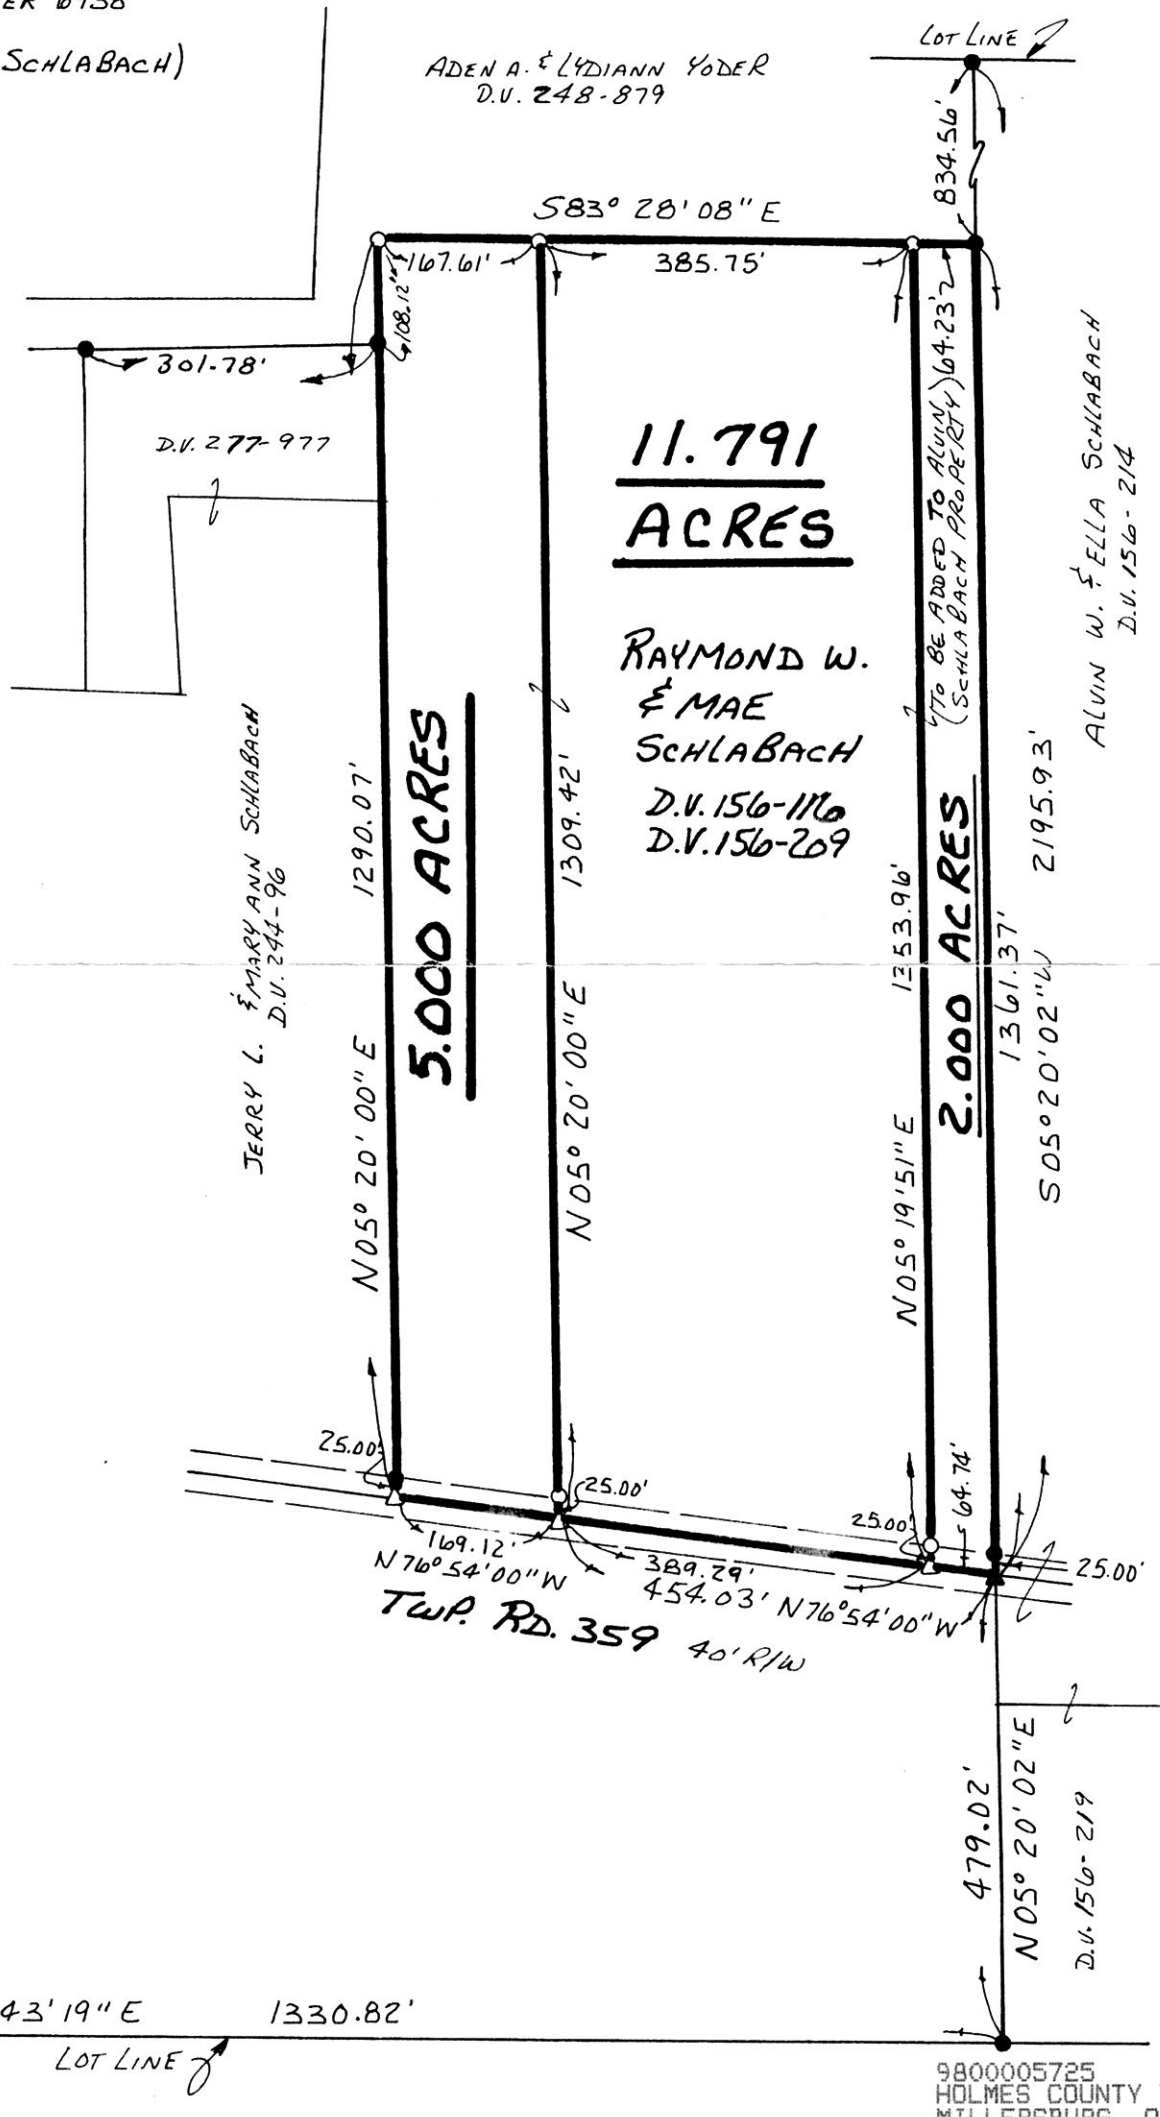

Co. Rd. 201 60' RIW

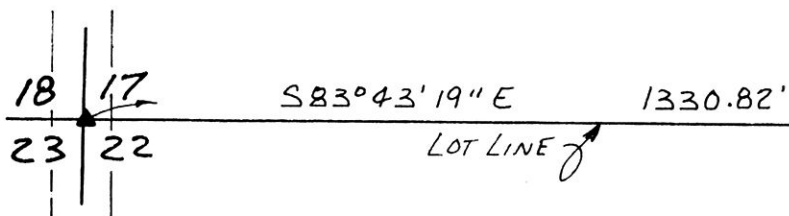

9800005725  
 HOLMES COUNTY TITLE  
 MILLERSBURG, OH 44654

I CERTIFY THIS SURVEY TO BE CORRECT TO THE BEST OF MY KNOWLEDGE.



*Donald C. Baker*  
**DONALD C. BAKER**  
 138 N. CLAY ST.  
 MILLERSBURG, OHIO 44654  
 PH: (330) 674-4788  
 APRIL 21, 1998

P.S. 6938

PLAT APPROVED

11/19/98-b

#10098-FTM/MD  
 FCC - D. BAKER