



RESURVEY OF
DEED VOL. 259 PAGE 595
SURVEYED FOR CRIST H. BEACHY

WALNUT CREEK TOWNSHIP
N.W. QTR. SECTION 5
T-8N:R-4W
HOLMES COUNTY, OHIO

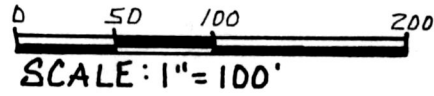

- ▲ R.R. SPIKE FOUND
- IRON PIN FOUND
- △ R.R. SPIKE SET
- 5/8" REBAR WITH I.D. CAP SET
- I.D. CAP MARKED "BAKER 6938"

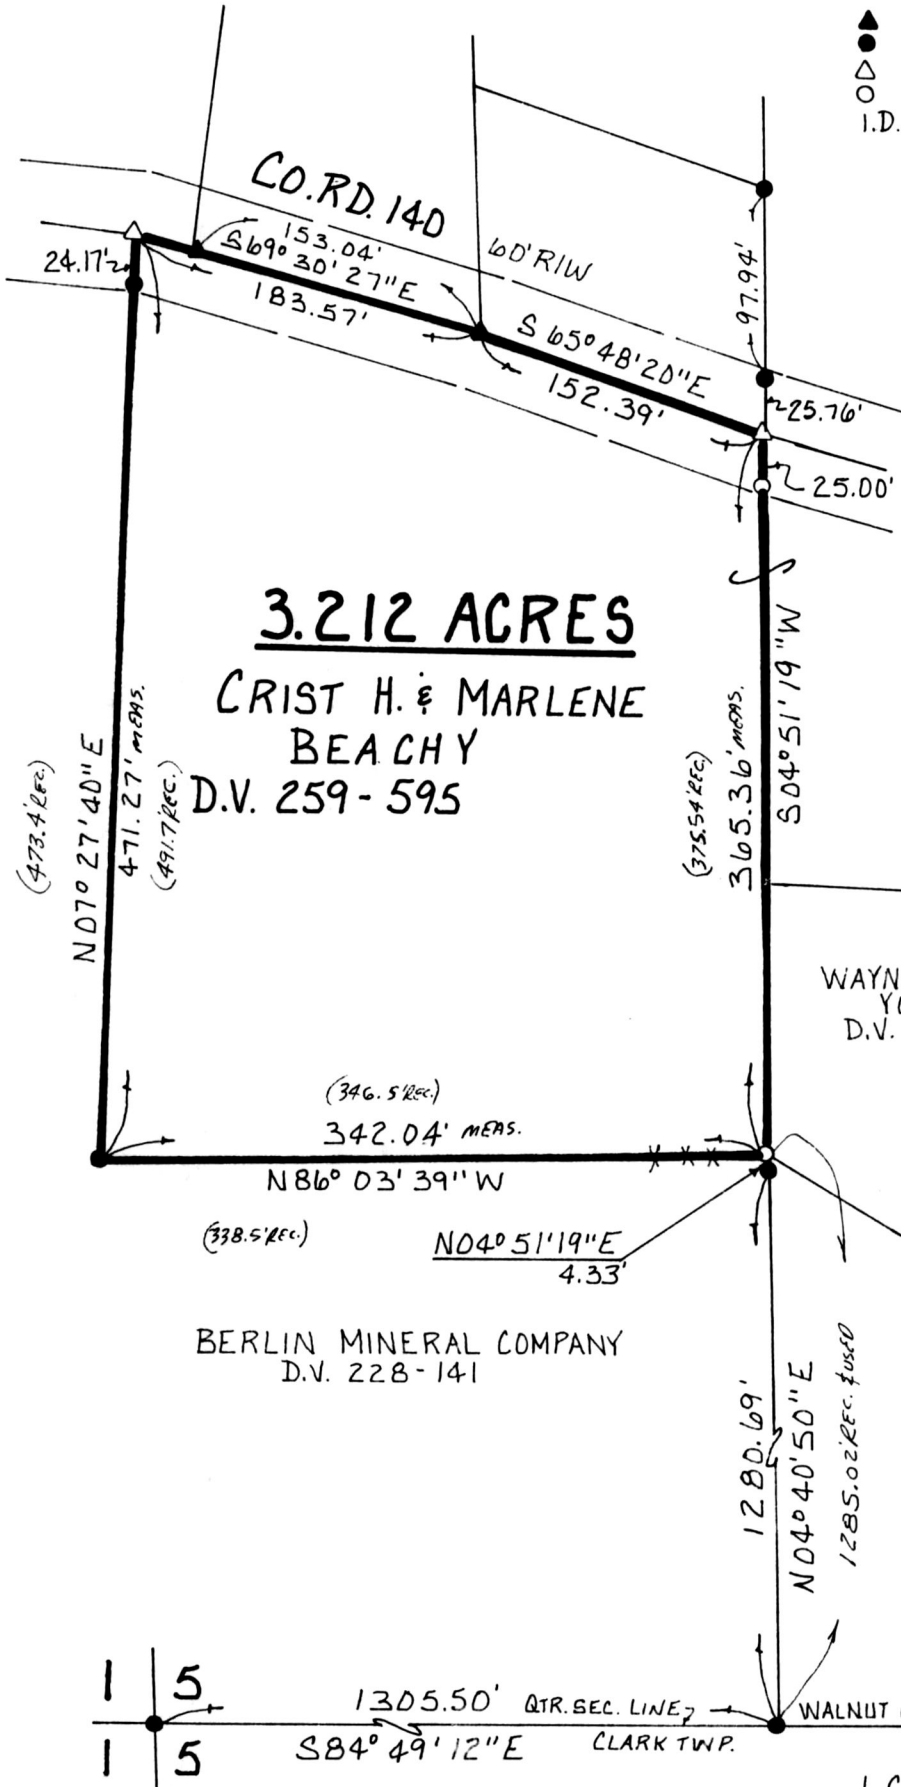

REFERENCES:

DEED VOL. 261 PAGE 954
" " 259 " 595
" " 228 " 141

BEARINGS FROM PLAT VOL. 14
PAGE 422

9800005785
Filed for Record in
HOLMES COUNTY, OH
SALLY MILLER
On 12-01-1998 At 10:01 am.
SMALL PLAT 20.00
Book OR Vol. 16 Pg. 939 - 939
off. Rec. Vol. 21 Pg. 369

INDEXED



I CERTIFY THIS SURVEY TO BE CORRECT
TO THE BEST OF MY KNOWLEDGE.

Donald C. Baker

DONALD C. BAKER P.S. 6938
138 N. CLAY ST.
MILLERSBURG, OHIO 44654
PH: (330) 674-4788

OCTOBER 30, 1998

74398 - FJM
F.C.C.-F.D. BAKER

PLAT APPROVED

11/30/98 - B