

CLARK TOWNSHIP
 S.E. QTR. SECTION 7
 T-8N;R-5W
 HOLMES COUNTY, OHIO
 (SURVEYED FOR: MARVIN RABER)




- SCALE: 1" = 200'
- STONE FOUND
 - IRON PIN FOUND
 - P.K. NAIL SET
 - 5/8" REBAR WITH I.D. CAP SET
I.D. CAP MARKED "BAKER 6938"

REFERENCES:

- D.V. 210 PAGE 250
- " 177 " 655
- " 272 " 684
- " 273 " 518

- Ⓐ WILLIS A. & BARBARA ANN YODER
D.V. 251-630
- Ⓑ WYMAN L. & WILMA H. YODER
D.V. 273-518

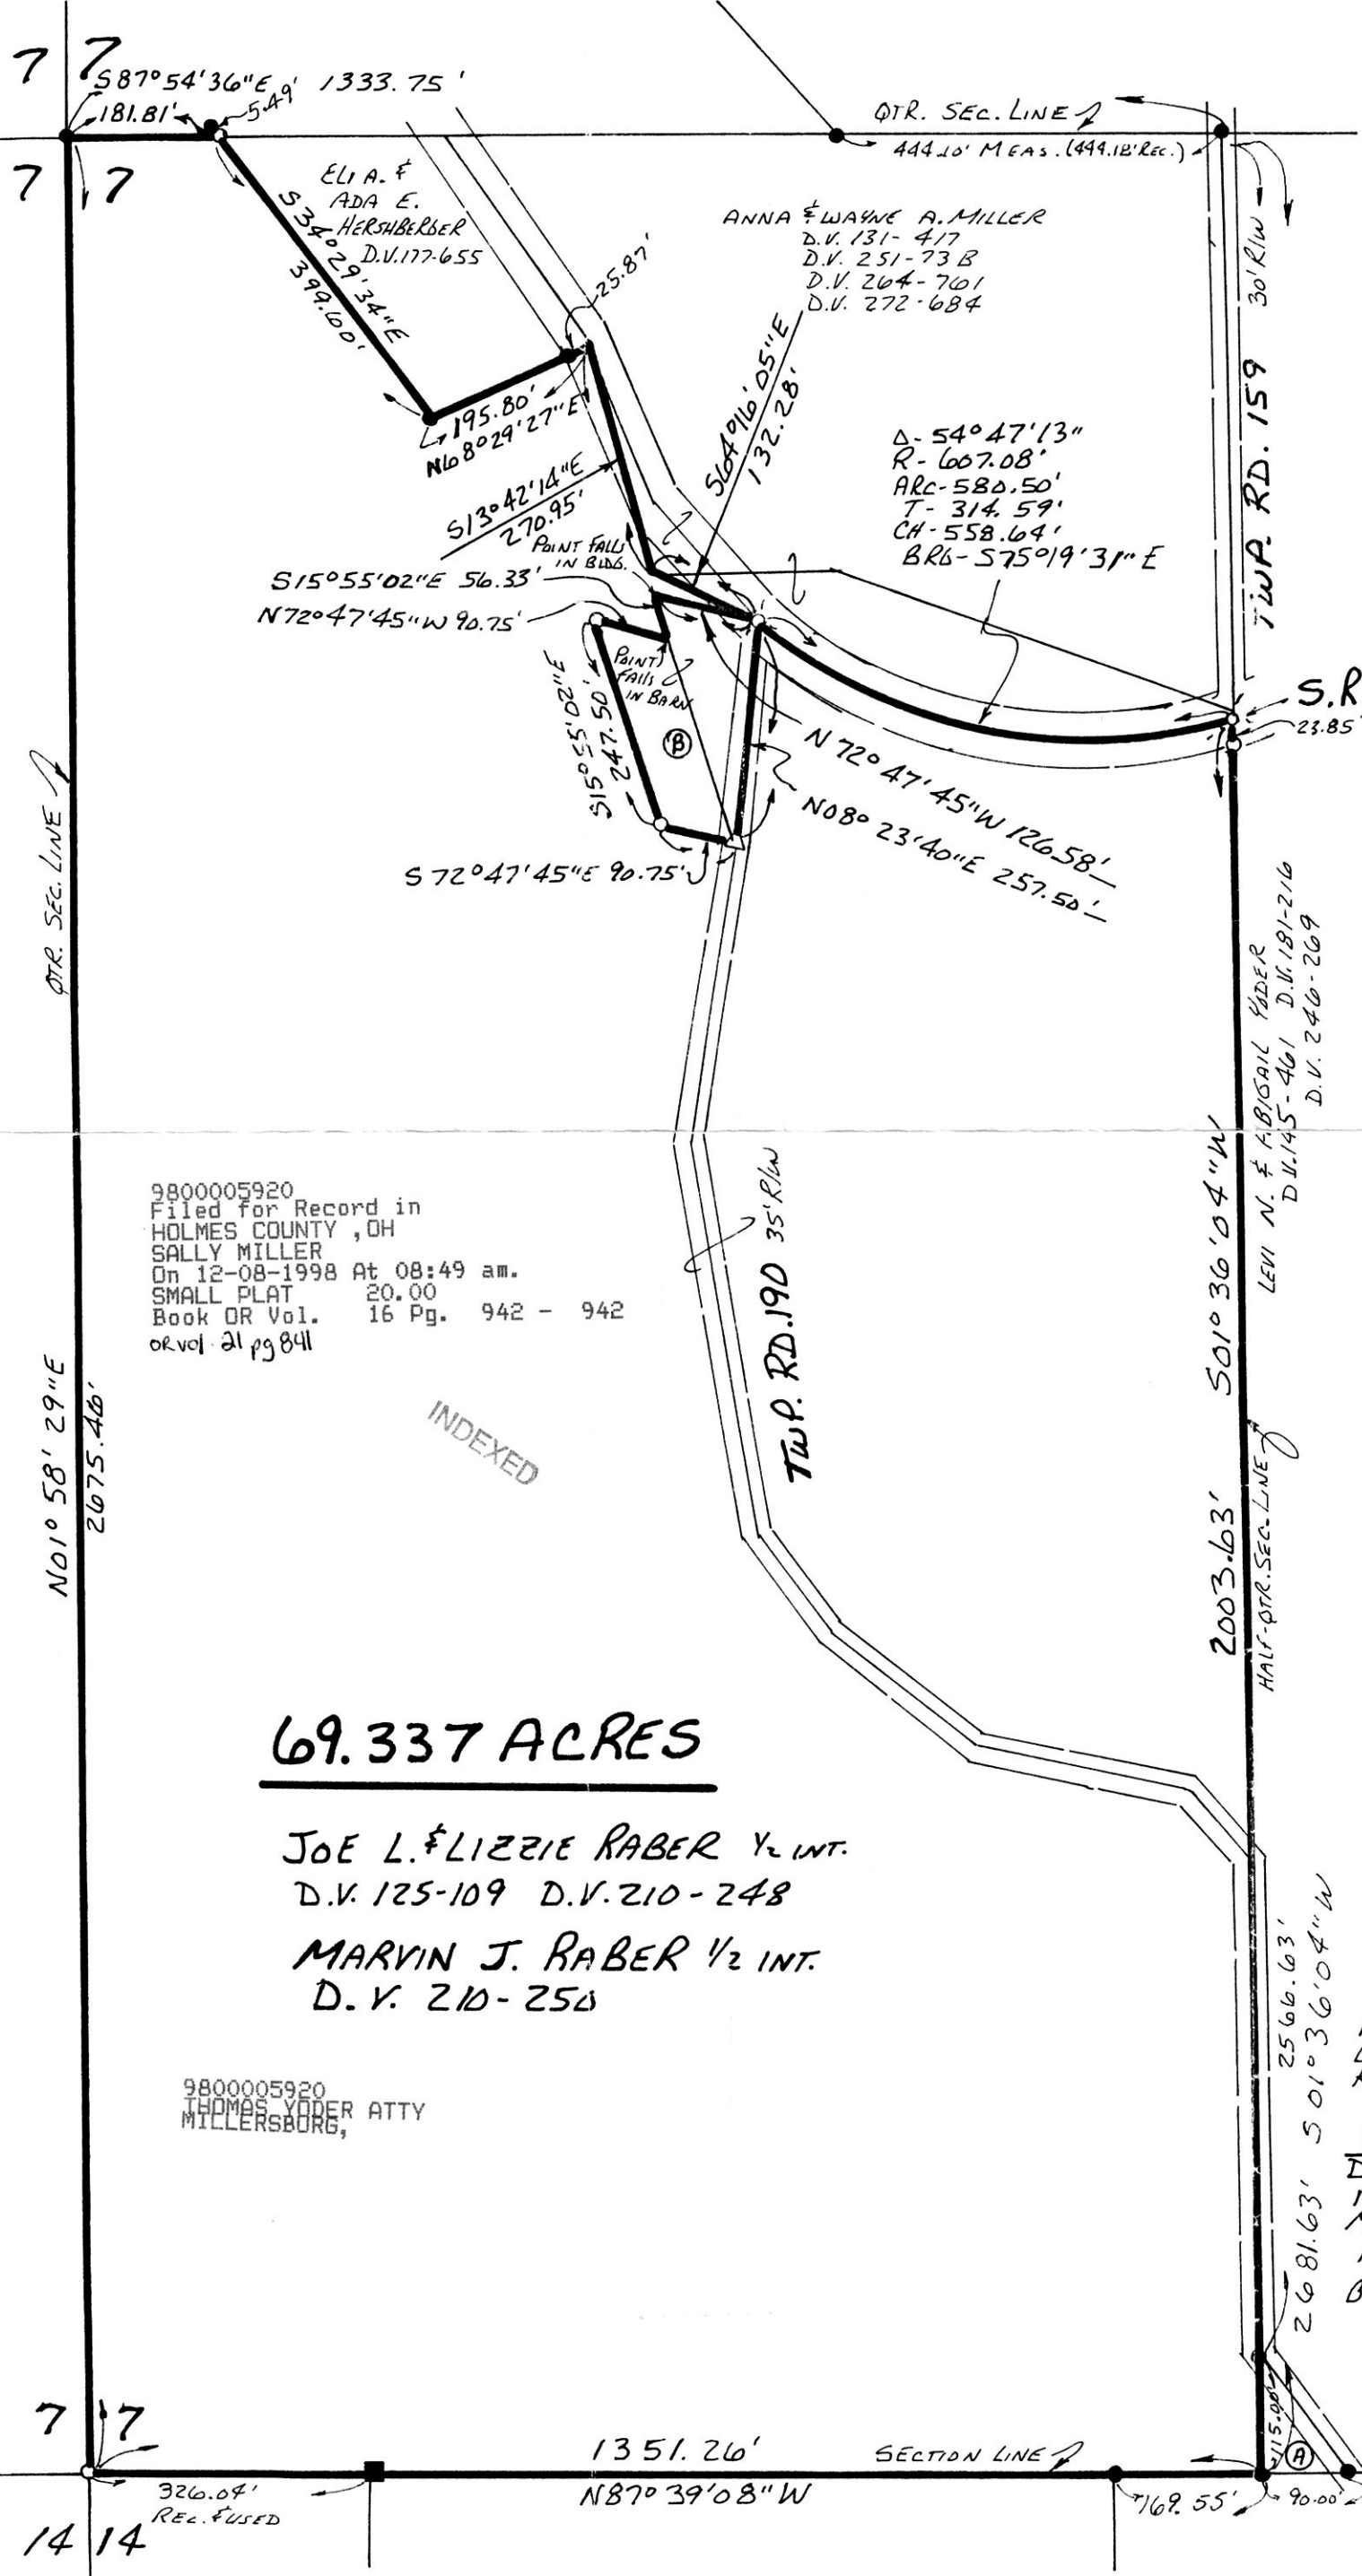

9800005920
 Filed for Record in
 HOLMES COUNTY, OH
 SALLY MILLER
 On 12-08-1998 At 08:49 am.
 SMALL PLAT 20.00
 Book OR Vol. 16 Pg. 942 - 942
 or vol. 21 pg 841

INDEXED

69.337 ACRES

JOE L. & LIZZIE RABER 1/2 INT.
 D.V. 125-109 D.V. 210-248
 MARVIN J. RABER 1/2 INT.
 D.V. 210-250

9800005920
 THOMAS YODER ATTY
 MILLERSBURG,



I CERTIFY THIS SURVEY TO BE
 CORRECT TO THE BEST OF MY
 KNOWLEDGE.

Donald C. Baker
 DONALD C. BAKER P.S. 6938
 138 N. CLAY ST.
 MILLERSBURG, OHIO 44659
 PH. (330) 674-4788
 OCTOBER 8, 1998

#59298-M.L.DAVIS
 F.C.C.-J.D.DARR

PLAT APPROVED
 11/23/98

