

PRAIRIE TOWNSHIP  
 4TH. QTR. LOTS 5 & 7  
 T-10N; R-7W  
 HOLMES COUNTY, OHIO  
 (SURVEYED FOR: KURT McDOWELL)

REFERENCES: VOL 16 PAGE 945  
 DEED Vol. 282 PAGE 7  
 " " 222 " 373  
 O.R. Vol. 8 PAGE 43  
 O.R. Vol. 5 PAGE 3

9800005996  
 Filed for Record in  
 HOLMES COUNTY, OH  
 SALLY MILLER  
 On 12-10-1998 At 02:33 pm.  
 SMALL PLAT 20.00  
 Book OR Vol. 16 Pg. 945  
 OR Vol. 22 pg 120



SCALE: 1" = 200'

- IRON PIN FOUND
- 5/8" REBAR WITH I.D. CAP SET  
 I.D. CAP MARKED "BAKER 6938"

CURVE "A"

Δ-07° 31' 01"  
 R- 7314.91'  
 ARC- 959.67'  
 T- 480.53'  
 CH- 958.98'  
 BRG- 50° 46' 28" E

CURVE "B"

Δ-01° 41' 45"  
 R- 7314.91'  
 ARC- 216.52'  
 T- 108.27'  
 CH- 216.51'  
 BRG- 50° 22' 51" E




I CERTIFY THIS SURVEY TO BE  
 CORRECT TO THE BEST OF MY  
 KNOWLEDGE.

Donald C. Baker  
 DONALD C. BAKER P.S. 6938  
 138 N. CLAY ST.  
 MILLERSBURGH OHIO 44654  
 PH. (330) 674-4788

OCTOBER 12, 1998

9800005996  
 LOGEE HOSTETLER STUTZMAN & LEHMAN  
 2171 B EAGLE PASS  
 WOOSTER, OH 44691

# 71498 - M.L. DAVIS  
 F.C.C. - F.D. BAKER

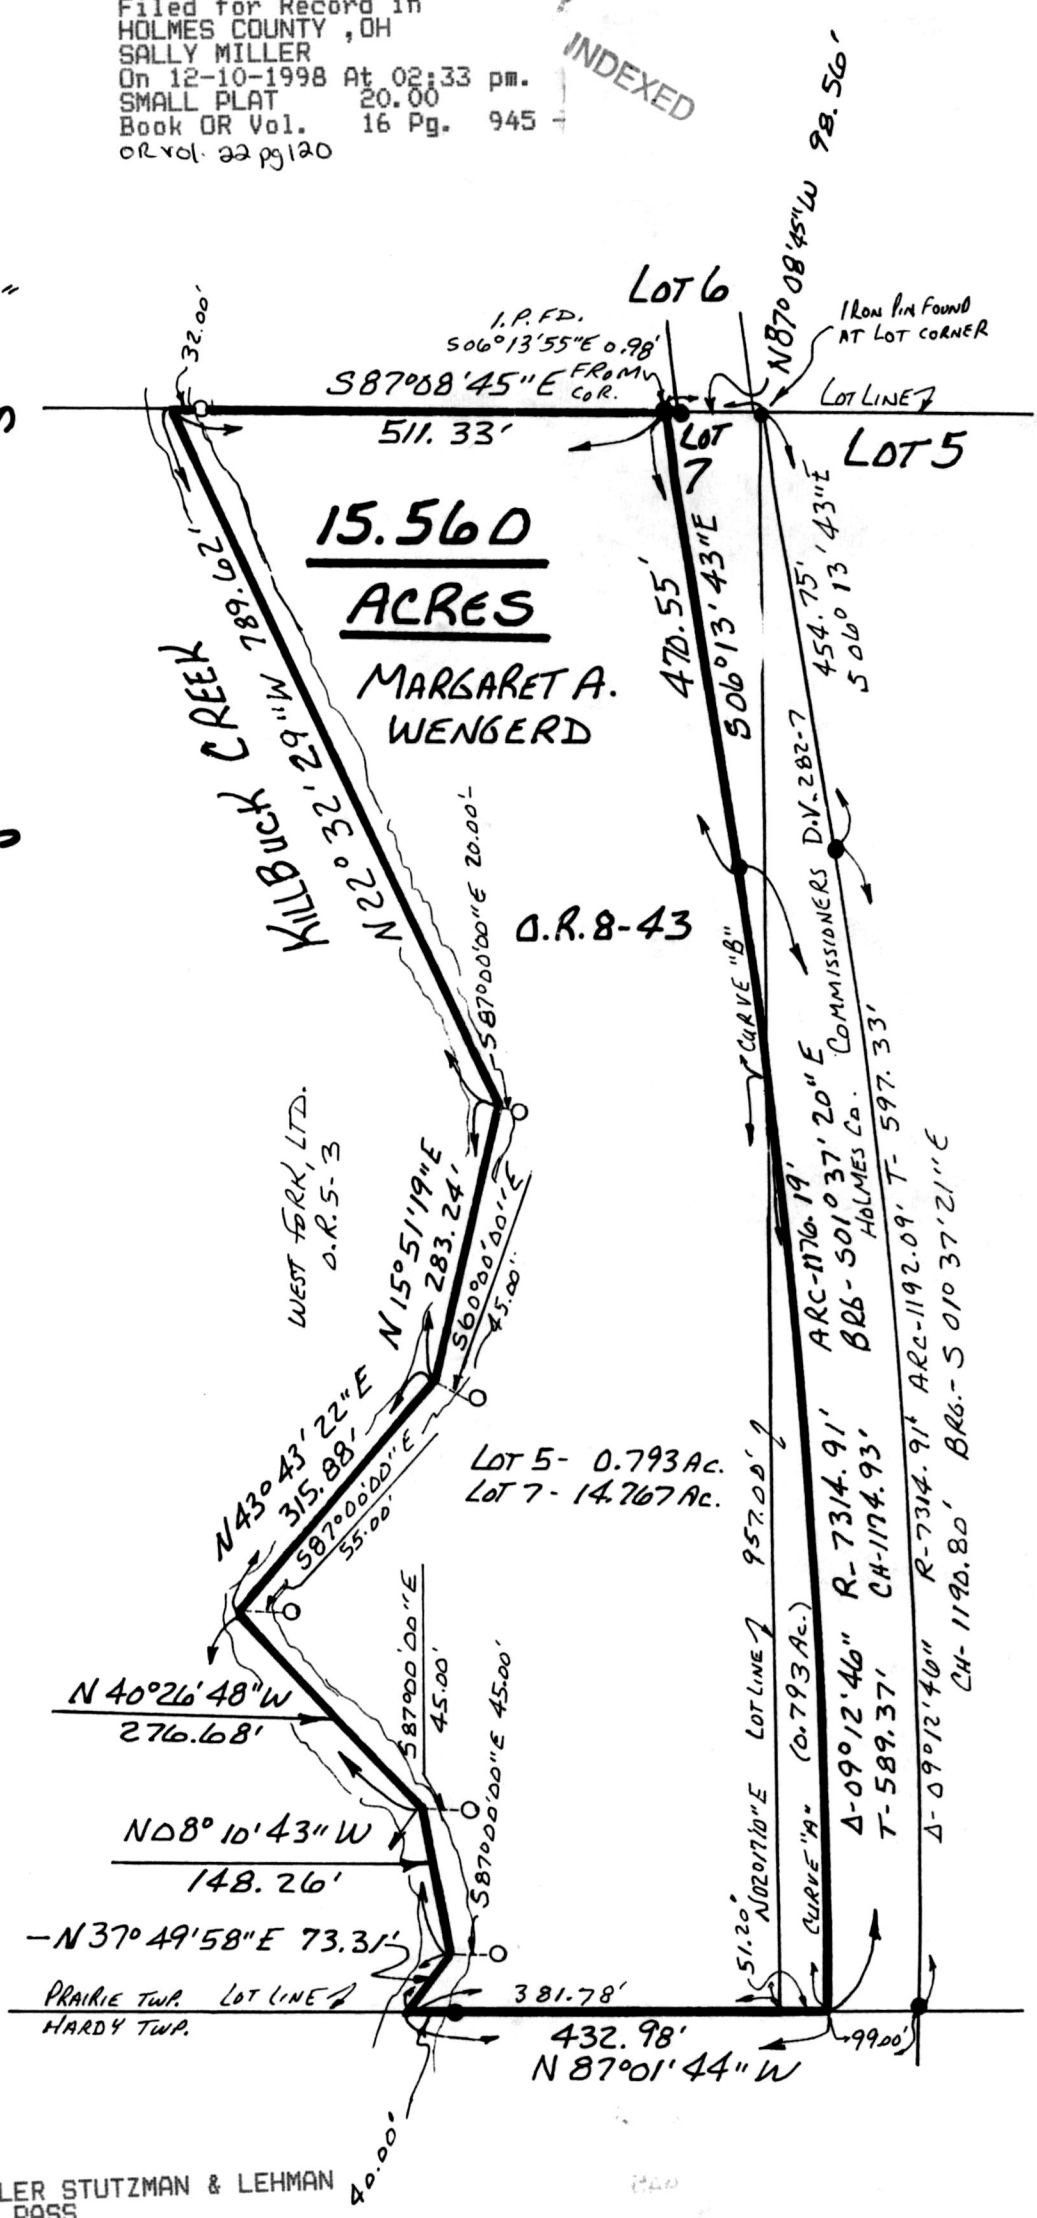

PLAT APPROVED

12/10/98