


ROAD VACATION PLAT

PAINT TOWNSHIP
4TH. QTR., LOT 29
T-10N; R-5W
HOLMES COUNTY, OHIO
(SURVEYED FOR: TIMBERSTONE, LTD.)

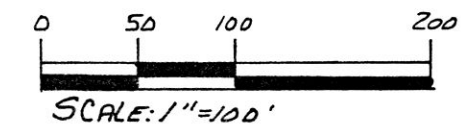

- STONE FOUND
- IRON PIN FOUND

REFERENCES:
 DEED VOL. 270 PAGE 649
 " " 270 " 104
 " " 249 " 463
 PLAT VOL. 2 PAGE 224
 " " 15 " 114
 " " 13 " 179
 " " 13 " 197
 " " 10 " 58
 " " 10 " 319

BEARINGS FROM DEED VOL. 270 PAGE 649


9800006071
 Filed for Record in
 HOLMES COUNTY, OH
 SALLY MILLER
 On 12-15-1998 At 03:43 pm.
 CNTY SM PLT .00
 Book OR Vol. 16 Pg. 951 - 951
 OR Vol. 22 pg 443

INDEXED

9800006071
 HOLMES COUNTY
 COMMISSIONERS
 MILLERSBURG, OH

PLAT APPROVED

11/19/98 RZ

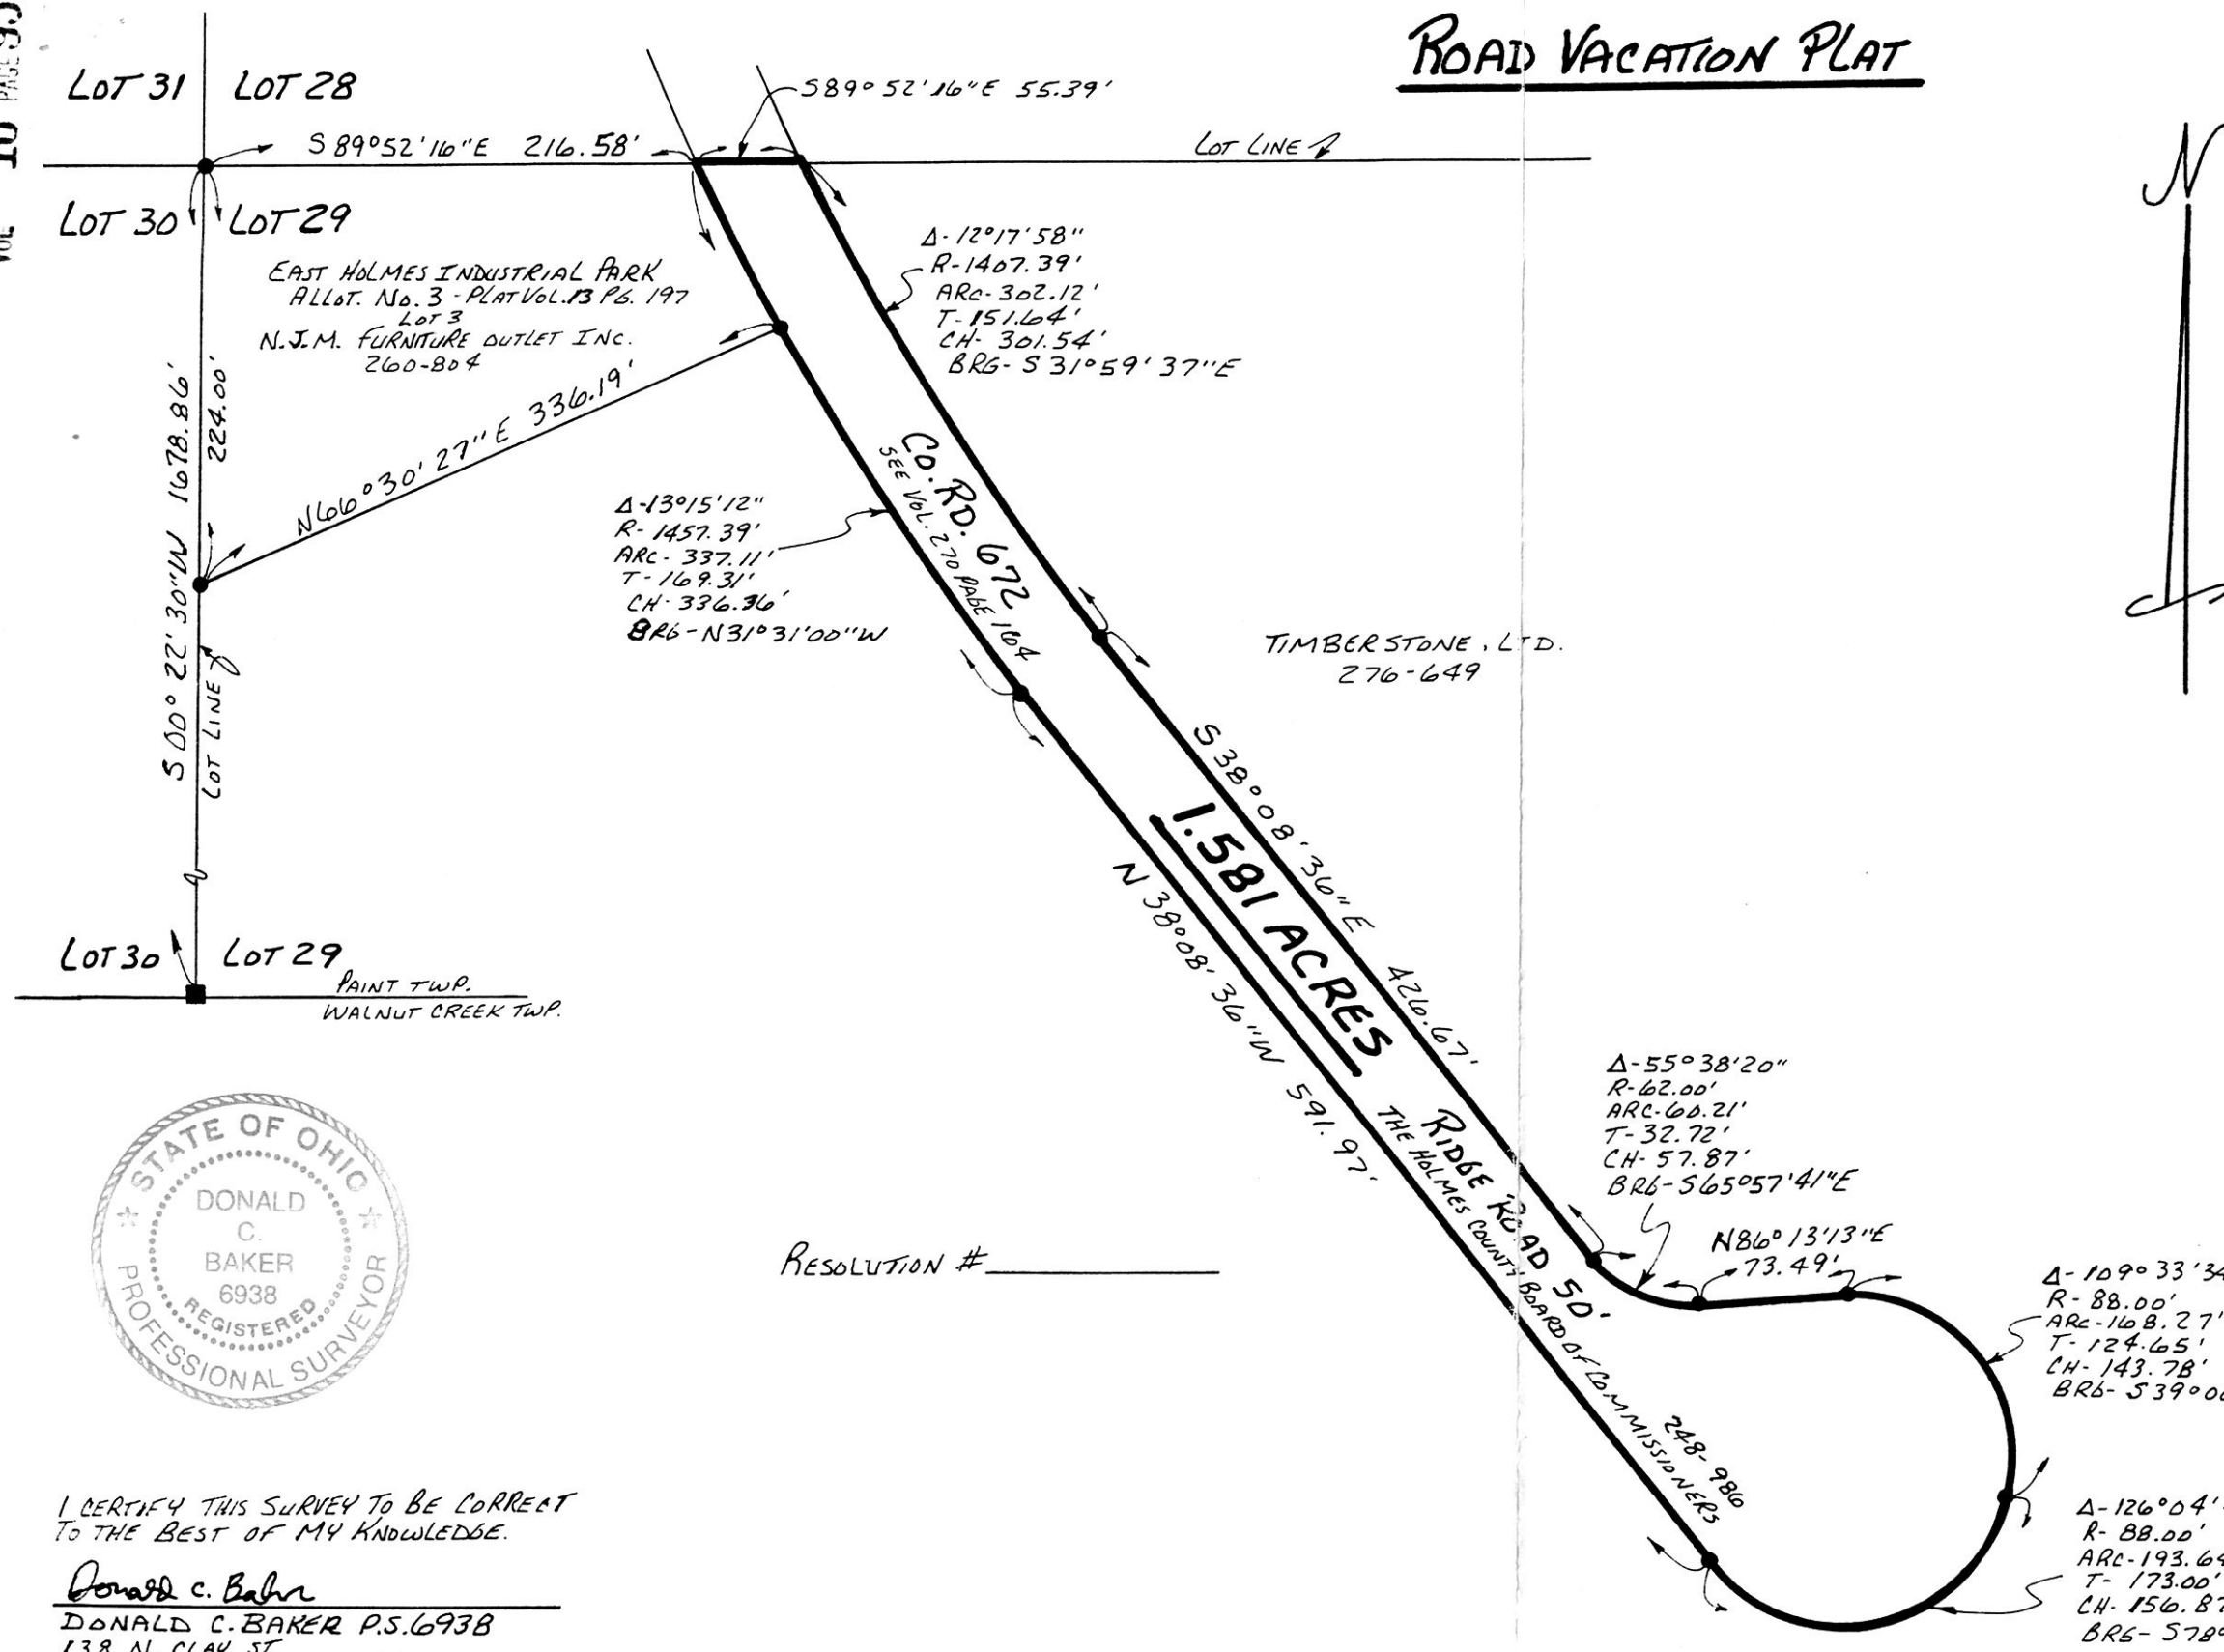

RESOLUTION # _____



I CERTIFY THIS SURVEY TO BE CORRECT TO THE BEST OF MY KNOWLEDGE.

Donald C. Baker
 DONALD C. BAKER P.S. 6938
 138 N. CLAY ST.
 MILLERSBURG, OHIO 44654
 PH. (330) 674-4798
 NOVEMBER 14, 1997
 #65797 M.L. DAVIS
 F.C.C. D.C. BAKER