


VOL 16 PAGE 953

VILLAGE OF HOLMESVILLE
LOTS 126 & 127 (PART OF)
PRAIRIE TOWNSHIP
SECTION 3
T-13N; R-13W
HOLMES COUNTY, OHIO

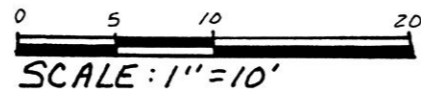

● IRON PIN FOUND
○ 5/8" REBAR WITH I.D. CAP SET
I.D. CAP MARK "BAKER 6938"

REFERENCES:

DEED VOL. 212 PAGE 224
" " 238 " 422
" " 258 " 464


SURVEYED FOR JULIE A. MASSARO

NOTE: TO BE ANNEXED TO JULIE A. MASSARO PROPERTY.

OFFICIAL RECORD VOL. 13 PAGE 763
BEARINGS FROM PLAT VOL. 12 PAGE 354

9800006091
Filed for Record in
HOLMES COUNTY, OH
SALLY MILLER
On 12-16-1998 At 03:27 pm.
SMALL PLAT 20.00
Book OR Vol. 16 pg. 953 - 953
OR Vol. 22 pg. 499

INDEXED

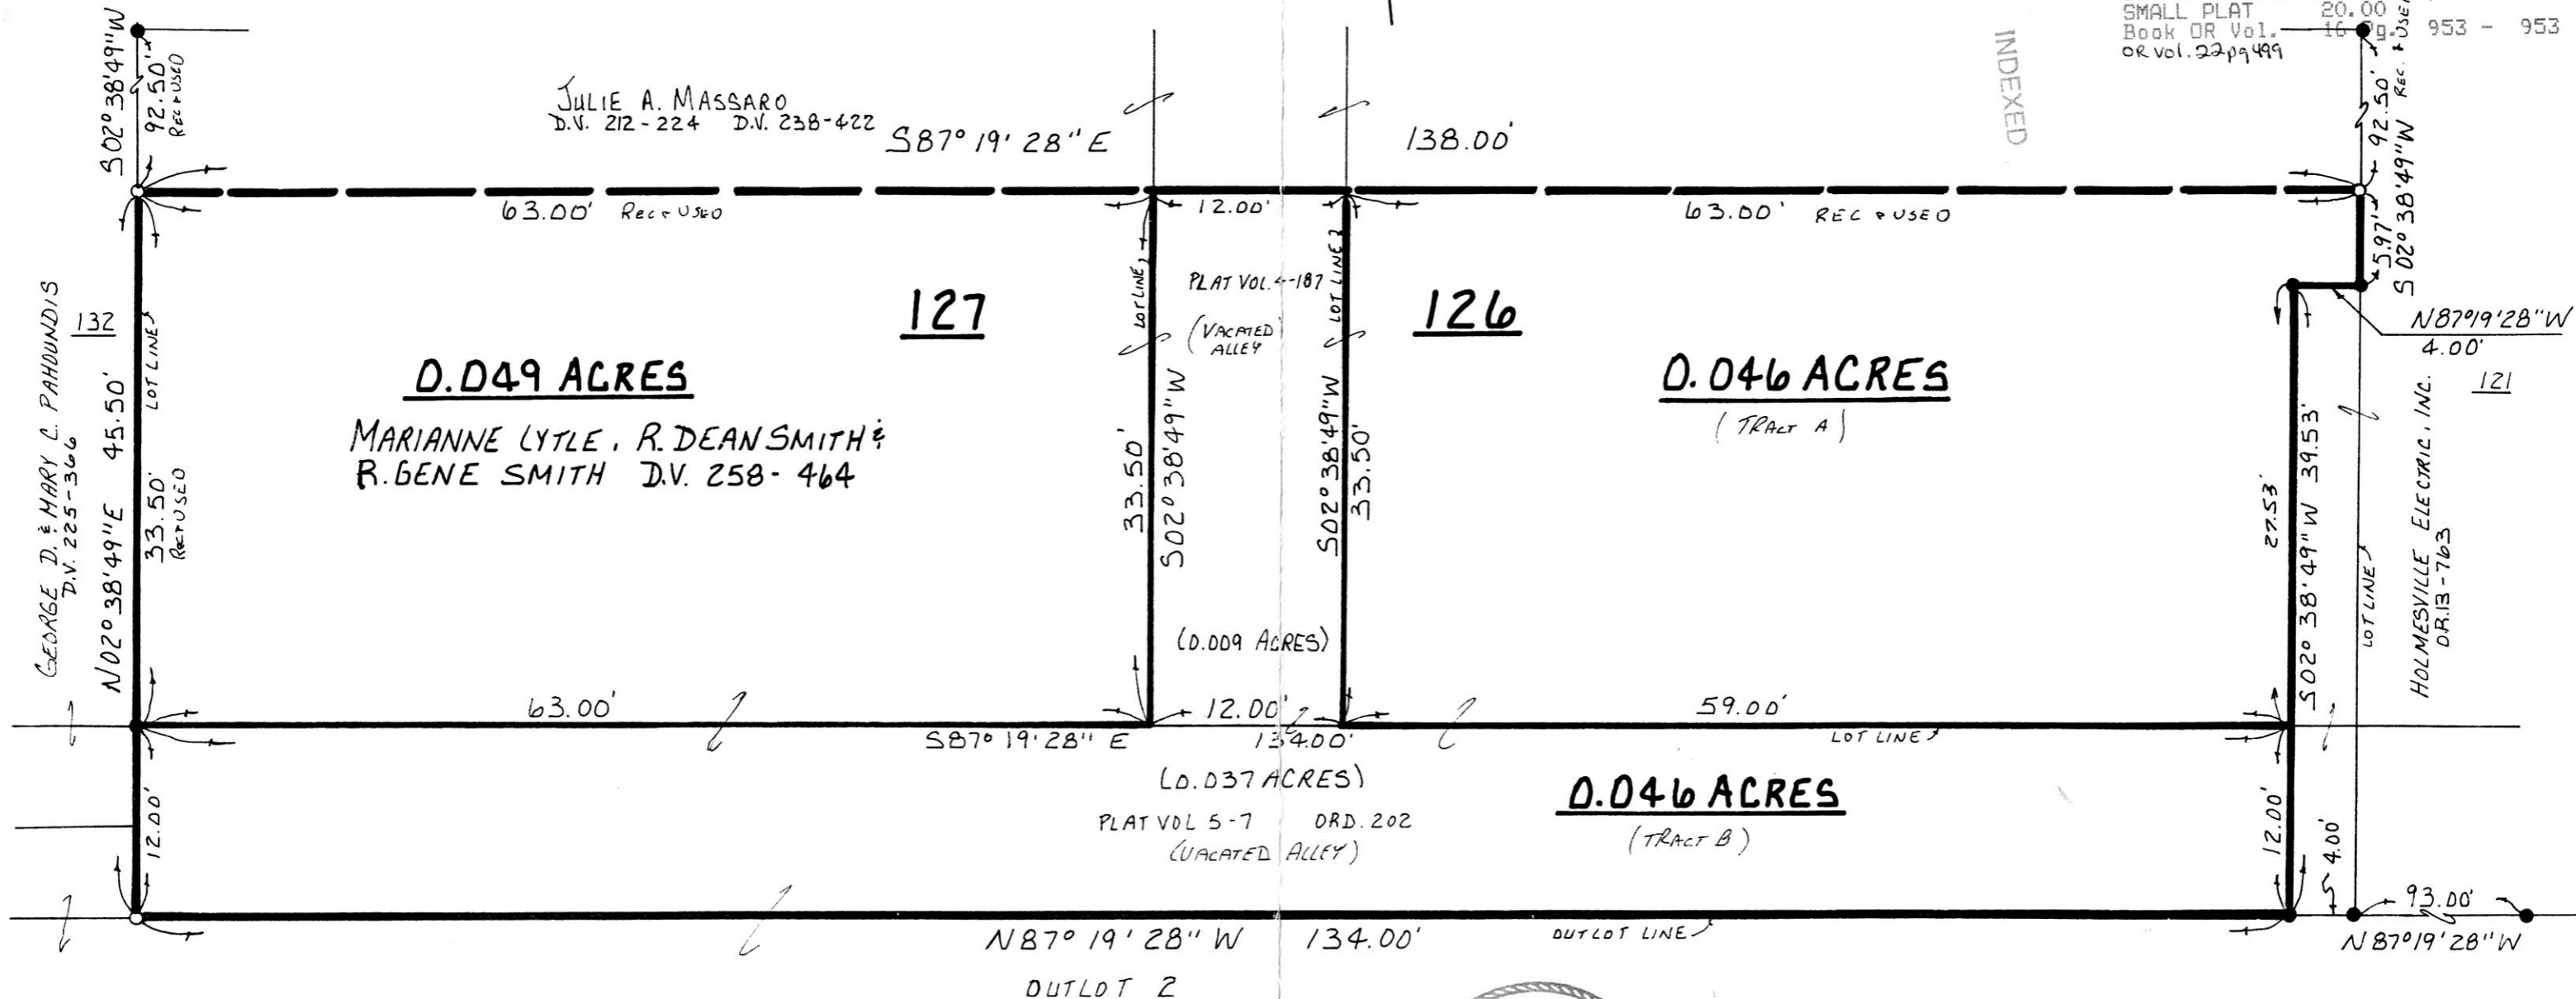

GEORGE D. & MARY C. PAHOUNDIS
D.V. 225-366

MARIANNE LYLE, R. DEAN SMITH &
R. GENE SMITH D.V. 258-464


HOLMESVILLE ELECTRIC, INC.
D.R. 13-763

DONALD C. BAKER SURVEYING
138 N. CLAY ST.
MILLERSBURG, OHIO 44654
PH: (330) 674-4788

9800006091
ROBERT HINES ATTORNEY
MILLERSBURG, OH 44654

PLAT APPROVED

12/16/98

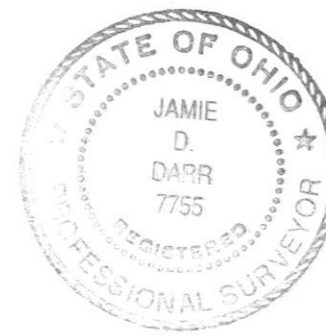

I CERTIFY THIS SURVEY TO BE CORRECT
TO THE BEST OF MY KNOWLEDGE.

JAMIE D. DARR
P.S. 7755

OCTOBER 22, 1998

#68198-FJM
F.C.C.-J.D. DARR.