

VILLAGE OF CHARM  
 CLARK TOWNSHIP  
 S.E. QTR. SECTION 5  
 T-8N; R-5W  
 HOLMES COUNTY, OHIO


RESURVEY OF DEED VOL. 266  
 PAGE 485

REFERENCES:

DEED VOL. 266	PAGE 485
" "	184 " 330
" "	269 " 645
" "	234 " 365

BEARINGS FROM  
 DEED VOL. 186 PAGE 763


9800006193  
 Filed for Record in  
 HOLMES COUNTY, OH  
 SALLY MILLER  
 On 12-22-1998 At 09:44 am.  
 SMALL PLAT 20.00  
 Book OR Vol. 16 Pg. 960 - 960  
 or vol. 22 pg 966

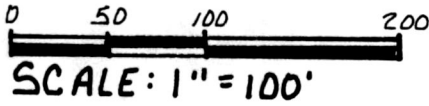

- IRON PIN FOUND
- ▲ R.R. SPIKE FOUND
- P.K. NAIL SET
- 5/8" REBAR WITH I.D. CAP SET
- I.D. CAP MARKED "BAKER 6938"

SURVEYED FOR WILLIAM KEIM

INDEXED

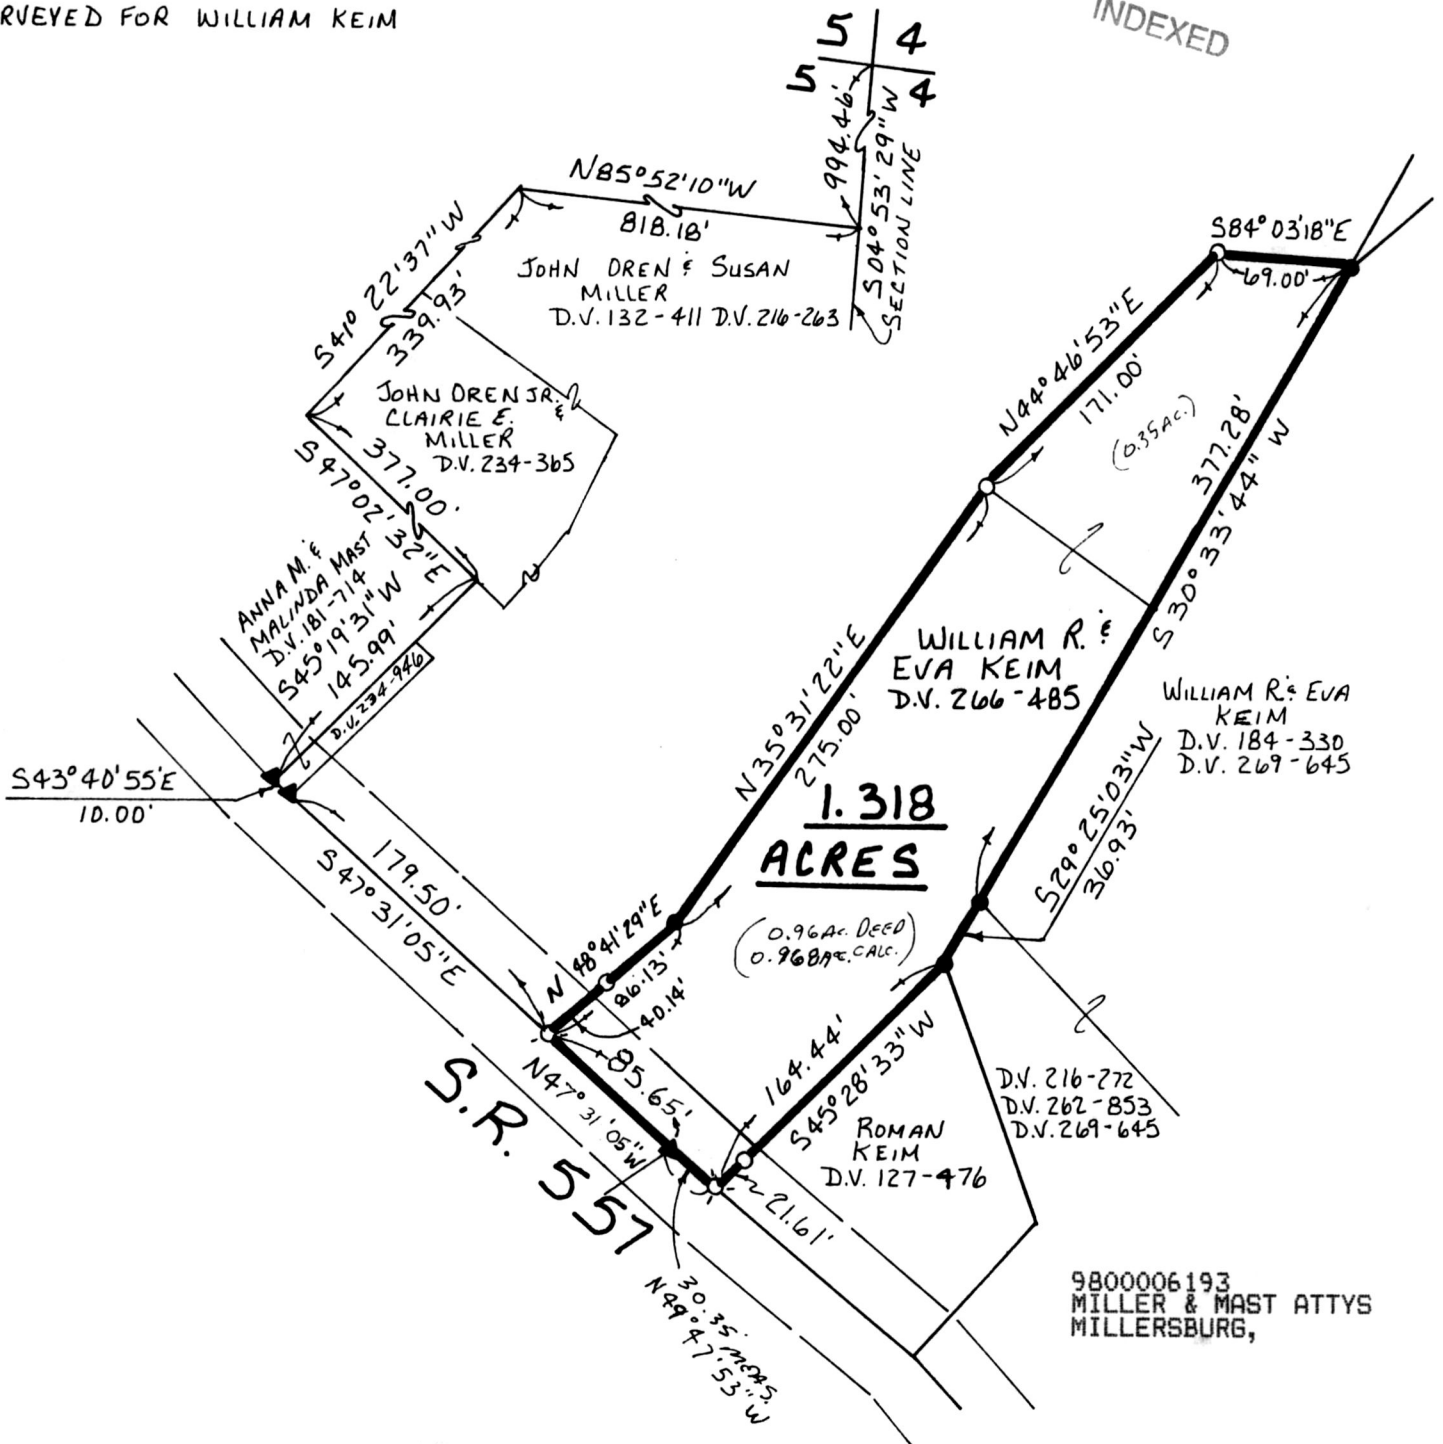

9800006193  
 MILLER & MAST ATTYS  
 MILLERSBURG,



I CERTIFY THIS SURVEY TO BE  
 CORRECT TO THE BEST OF MY KNOWLEDGE.

*Donald C. Baker*

DONALD C. BAKER P.S. 6938  
 138 N. CLAY ST.  
 MILLERSBURG, OHIO 44654

JUNE 3, 1998

# 27998-FJM  
 F.C.C. - J.D. DARR

PLAT APPROVED

12/21/98