

REFERENCES:

DEED VOL. 162 PAGE 364
 " " 219 " 176
 " " 268 " 549
 " " 222 " 582


**BERLIN TOWNSHIP
 S.E. QTR. SECTION 5
 T-9N; R-5W
 HOLMES COUNTY, OHIO**

SURVEYED FOR LEVI TROYER


NOTE: TO BE ADDED TO JOSEPH J. &
 MARY L. MILLER PROPERTY.

9800006206
 Filed for Record in
 HOLMES COUNTY, OH
 SALLY MILLER
 On 12-22-1998 At 03:03 PM.
 SMALL PLAT 20.00
 Book OR Vol. 16 Pg. 962 - 962
 ORV 22 Pg. 919

INDEXED

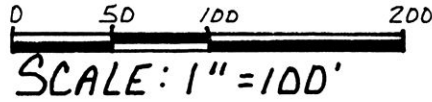

- IRON PIN FOUND
- ▲ R.R. SPIKE FOUND
- △ R.R. SPIKE SET
- 5/8" REBAR WITH I.D. CAP SET
- I.D. CAP MARKED "BAKER 6938"

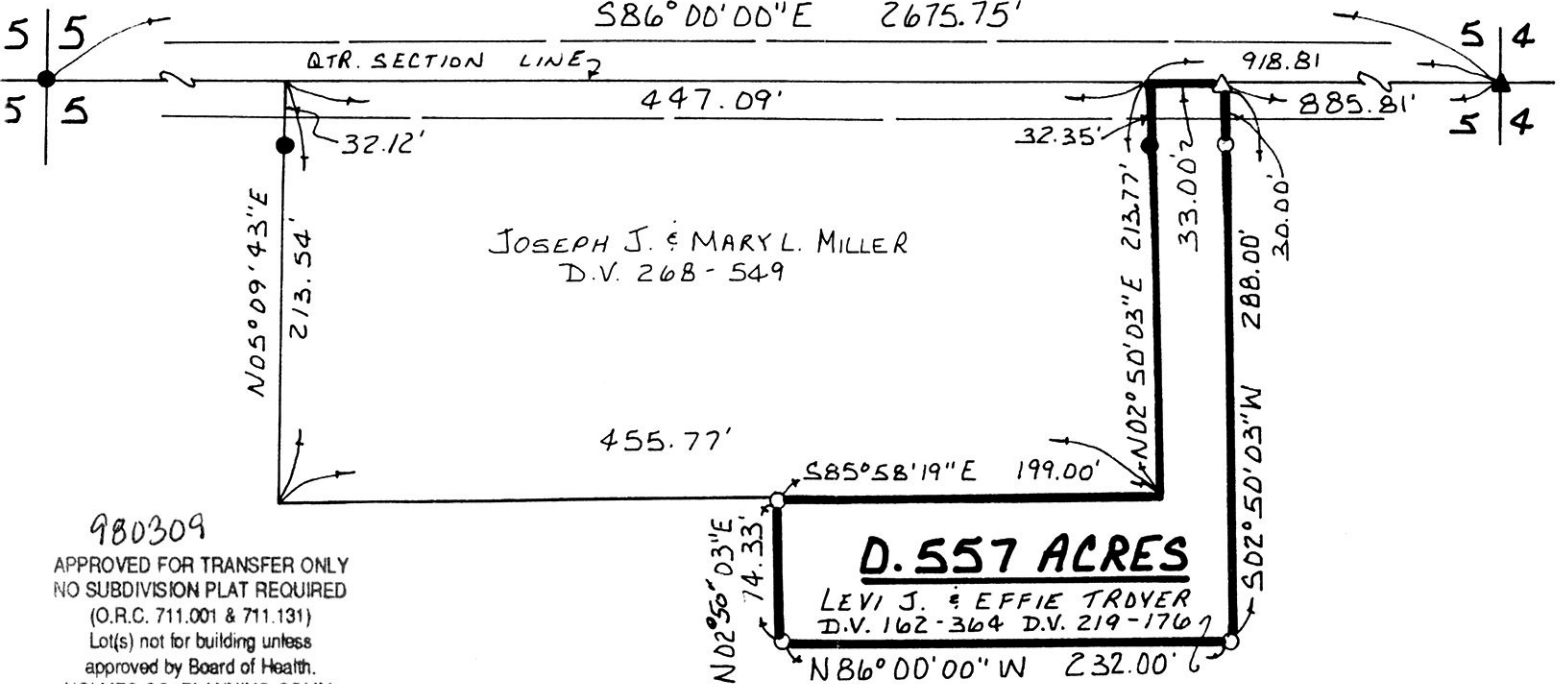

980309
 APPROVED FOR TRANSFER ONLY
 NO SUBDIVISION PLAT REQUIRED
 (O.R.C. 711.001 & 711.131)
 Lot(s) not for building unless
 approved by Board of Health.
 HOLMES CO. PLANNING COMM.

By AB Date 12/22/98



I CERTIFY THIS SURVEY TO BE CORRECT
 TO THE BEST OF MY KNOWLEDGE.

Donald C. Baker

DONALD C. BAKER P.S. P 6938

138 N. CLAY ST.
 MILLERSBURG, OHIO 44654
 PH: (330) 674-4788

SEPTEMBER 30, 1998

65998-FJM
 F.C.C.-D.C. BAKER

PLAT APPROVED

9800006206
 LAUREL SCHMID ATTY
 MILLERSBURG,

12/22/98-6