

REFERENCES:


DEED VOL. 273 PAGE 199
" " 252 " 133

O.R. VOL. 6 PAGE 74
" " 14 " 424
" " " "

INDEXED


9800006208
Filed for Record in
HOLMES COUNTY, OH
SALLY MILLER
On 12-22-1998 At 03:03 PM.
SMALL PLAT 20.00
Book OR Vol. 16 Pg. 963 - 963
ORV 22 Pg 922

VILLAGE OF BERLIN
PART OF OUTLOT 11
BERLIN TOWNSHIP
N.W. QTR. SECTION 15
T-9N; R-5W
HOLMES COUNTY, OHIO
(SURVEYED FOR: REUBEN KANDEL)

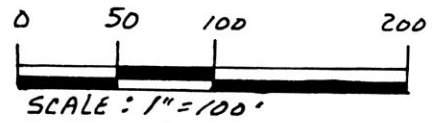


- STONE FOUND
- ▲ R.R. SPIKE FOUND
- IRON PIN FOUND
- 5/8" RE BAR WITH I.D. CAP SET
I.D. CAP MARKED "BAKER 6938"

9800006208
LAUREL SCHMID ATTY
MILLERSBURG,

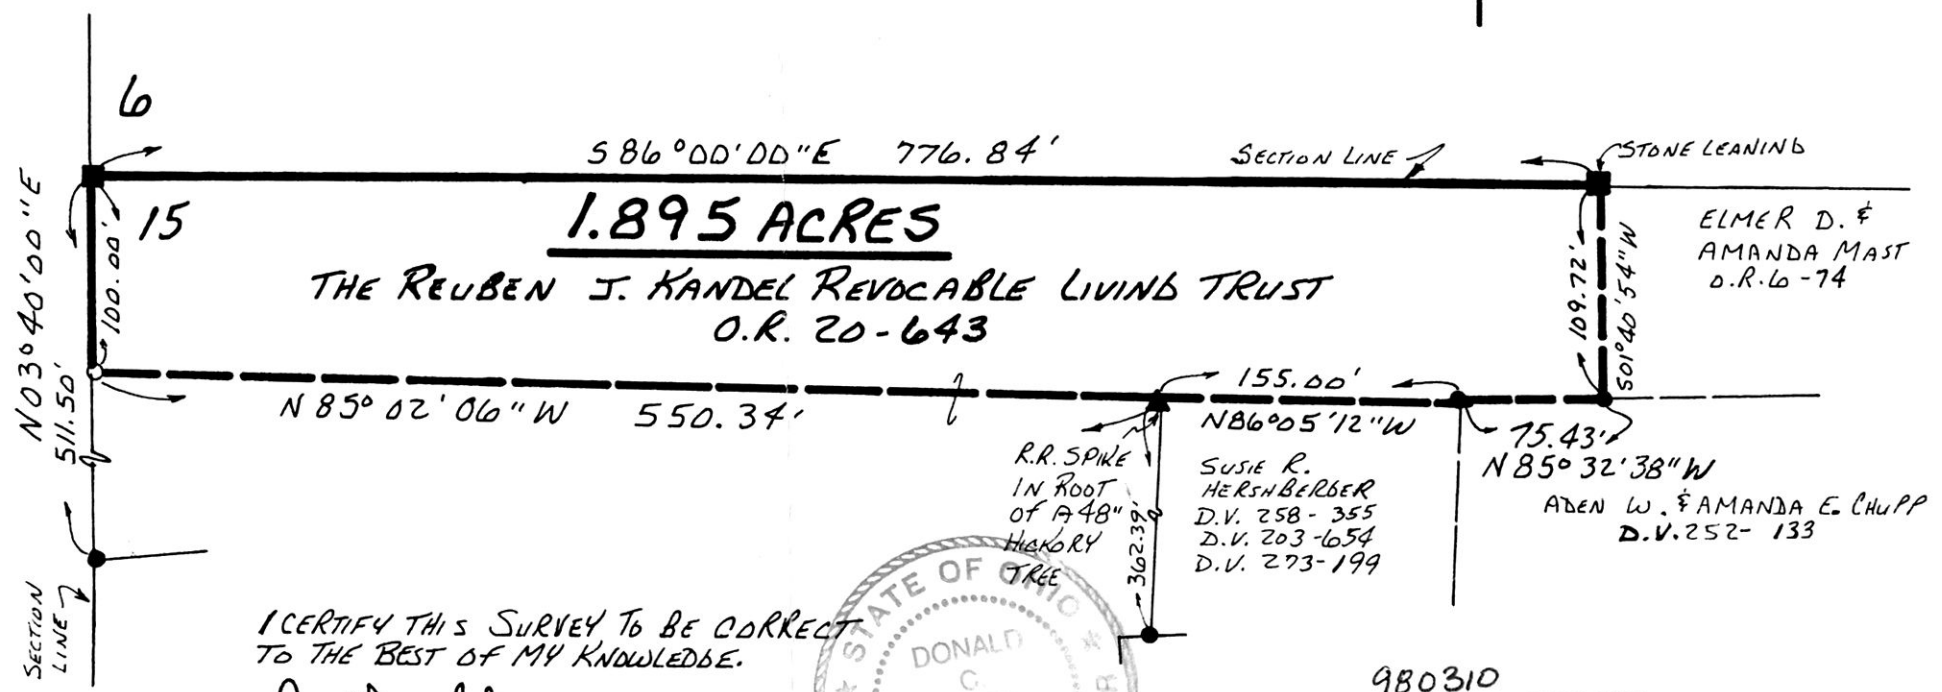

I CERTIFY THIS SURVEY TO BE CORRECT
TO THE BEST OF MY KNOWLEDGE.

Donald C. Baker
DONALD C. BAKER P.S. 6938
138 N. CLAY ST.
MILLERSBURG, OHIO 44654
PH. (330) 674-4788
NOVEMBER 17, 1998

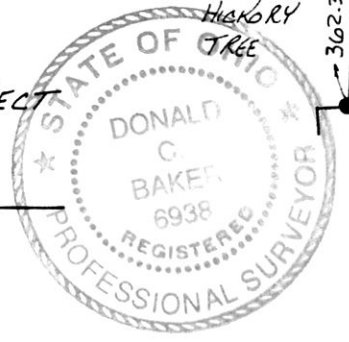

PLAT APPROVED

12/21/98-B

980310
APPROVED FOR TRANSFER ONLY
NO SUBDIVISION PLAT REQUIRED
(O.R.C. 711.001 & 711.131)
Lot(s) not for building unless
approved by Board of Health.
HOLMES CO. PLANNING COMM.

180 Date 12/22/98

#80198-M.L. DAVIS
F.C.C. - F.D. BAKER