


REFERENCES:

DEED VOL. 129 PAGE 382  
 " " 235 " 555  
 " " 264 " 48

BEARINGS FROM DEED VOL. 264 PG. 48

**BERLIN TOWNSHIP  
 3RD. QTR. LOT 32  
 T-9N; R-5W  
 HOLMES COUNTY, OHIO**

(SURVEYED FOR IVAN A. YODER)  
 0 100 200 400

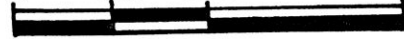

SCALE: 1" = 200'


- IRON PIN FOUND
- 5/8" REBAR WITH I.D. CAP SET
- I.D. CAP MARKED "BAKER 6938"
- STONE FOUND
- ▲ R.R. SPIKE FOUND

**CLARK TOWNSHIP  
 N.E. QTR. SECTION 5  
 T-8N; R-5W  
 HOLMES COUNTY, OHIO**

9800006235  
 Filed for Record in  
 HOLMES COUNTY, OH  
 SALLY MILLER  
 On 12-23-1998 At 12:52 pm.  
 SMALL PLAT 20.00  
 Book OR Vol. 16 Pg. 966 - 966  
 or vol. 23 pg 22

INDEXED

980311  
 APPROVED FOR TRANSFER ONLY  
 NO SUBDIVISION PLAT REQUIRED  
 (O.R.C. 711.001 & 711.131)  
 Lot(s) not for building unless  
 approved by Board of Health.  
 HOLMES CO. PLANNING COMM.  
 By AO Date 12/22/98

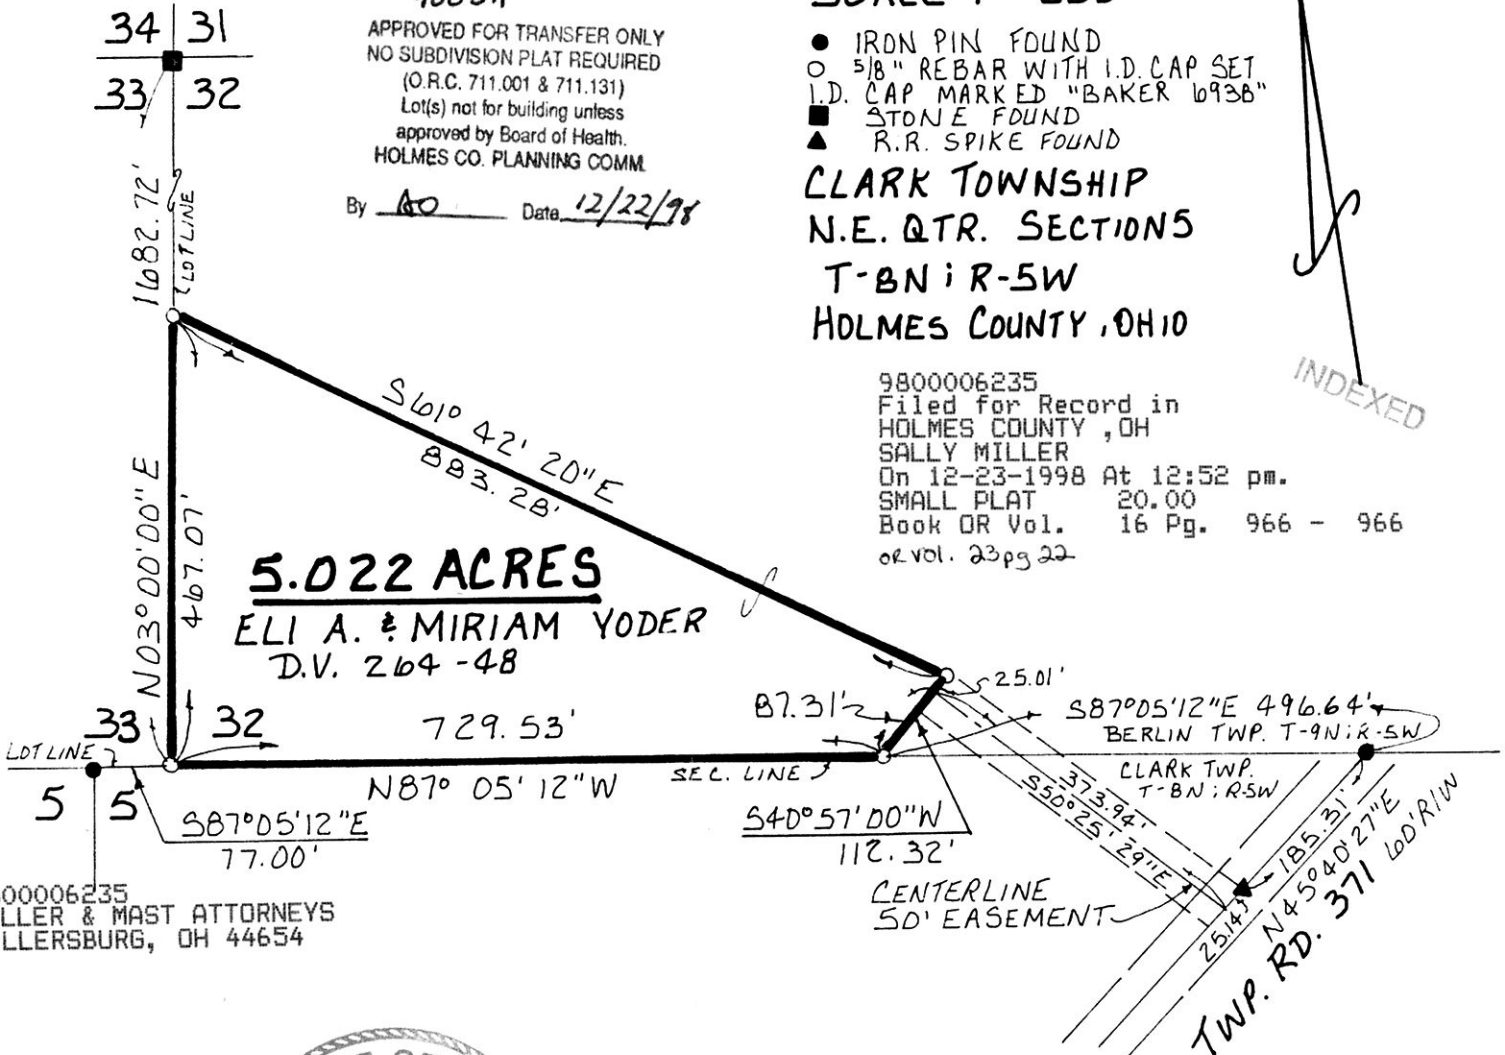

**5.022 ACRES**  
 ELI A. & MIRIAM YODER  
 D.V. 264-48

9800006235  
 MILLER & MAST ATTORNEYS  
 MILLERSBURG, OH 44654



I CERTIFY THIS SURVEY TO BE CORRECT  
 TO THE BEST OF MY KNOWLEDGE.

Donald C. Baker  
 DONALD C. BAKER P.S. 6938  
 138 N. CLAY ST.  
 MILLERSBURG, OHIO 44654  
 PH: (330) 674-4788  
 DECEMBER 4, 1998

# 83698A-FJM  
 F.C.C.-F.D. BAKER

PLAT APPROVED  
12/22/98