

- STONE FOUND
- IRON PIN FOUND
- 5/8" REBAR WITH I.D. CAP SET  
I.D. CAP MARKED "BAKER 6938"


9800006379  
 Filed for Record in  
 HOLMES COUNTY, OH  
 SALLY MILLER  
 On 12-30-1998 At 03:14 pm.  
 SMALL PLAT 20.00  
 Book OR Vol. 16 Pg. 972 - 972  
 OR Vol. 23 Pg. 527 - 529

WALNUT CREEK TOWNSHIP  
 N.W. & S.W. QTRS. SECTION 17  
 T. 9N; R. 4W  
 HOLMES COUNTY, OHIO  
 (SURVEYED FOR: MERLIN TROYER)

REFERENCES:  
 DEED VOL. 201 PAGE 161  
 DEED VOL. 142 PAGE 9  
 PLAT VOL. 12 PAGE 673  
 PLAT VOL. 16 PAGE 806

BEARINGS FROM PLAT VOL. 16 PAGE 806

MARVIN A. & CLARA TROYER  
 D.V. 201-161

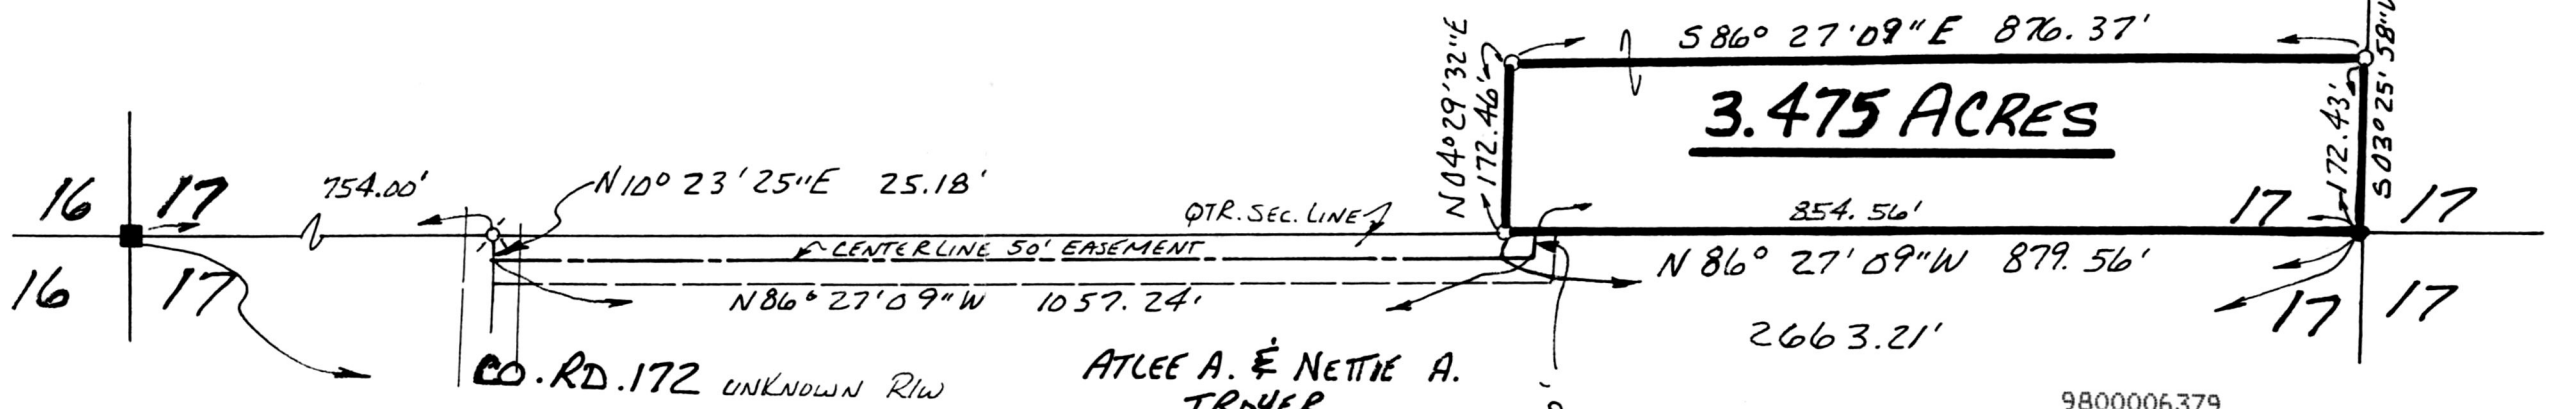

I CERTIFY THIS SURVEY TO BE CORRECT  
 TO THE BEST OF MY KNOWLEDGE.

Donald C. Baker  
 DONALD C. BAKER P.S. 6938  
 138 N. CLAY ST.  
 MILLERSBURG, OHIO 44654  
 PH. (330) 674-4788  
 NOVEMBER 12, 1998



ATLEE A. & NETTIE A.  
 TROYER  
 D.V. 142-9

9800006379  
 SAMUEL STEIMEL ATTY  
 MILLERSBURG,

980312  
 APPROVED FOR TRANSFER ONLY  
 NO SUBDIVISION PLAT REQUIRED  
 (O.R.C. 711.001 & 711.131)  
 Lot(s) not for building unless  
 approved by Board of Health.  
 HOLMES CO. PLANNING COMM.  
 By AS Date 12/29/98

INDEXED

#78598-M.L. DAVIS  
 F.C.C. J.D. DARR

PLAT APPROVED  
12/28/98-b

VOL 16 PAGE 972