

REFERENCES:

DEED VOL. 169 PAGE 233
" " 145 " 461
" " 181 " 216
" " 246 " 269

**CLARK TOWNSHIP
N.W. QTR. SECTION 12
T-8N; R-5W
HOLMES COUNTY, OHIO**

(SURVEYED FOR NOAH YODER)

BEARING FROM OFFICIAL RECORD VOL. 7
PAGE 568


0 100 200 400

SCALE: 1" = 200'

- STONE FOUND
- IRON PIN FOUND
- ▲ R.R. SPIKE FOUND
- 5/8" REBAR WITH I.D. CAPSET
- I.D. CAP MARKED "BAKER 6938"

9900000062
Filed for Record in
HOLMES COUNTY, OH
SALLY MILLER
On 01-05-1999 At 01:58 PM.
SMALL PLAT 20.00
Book OR Vol. 16 Pg. 973 - 973
CR vol. 23 page 768

INDEXED

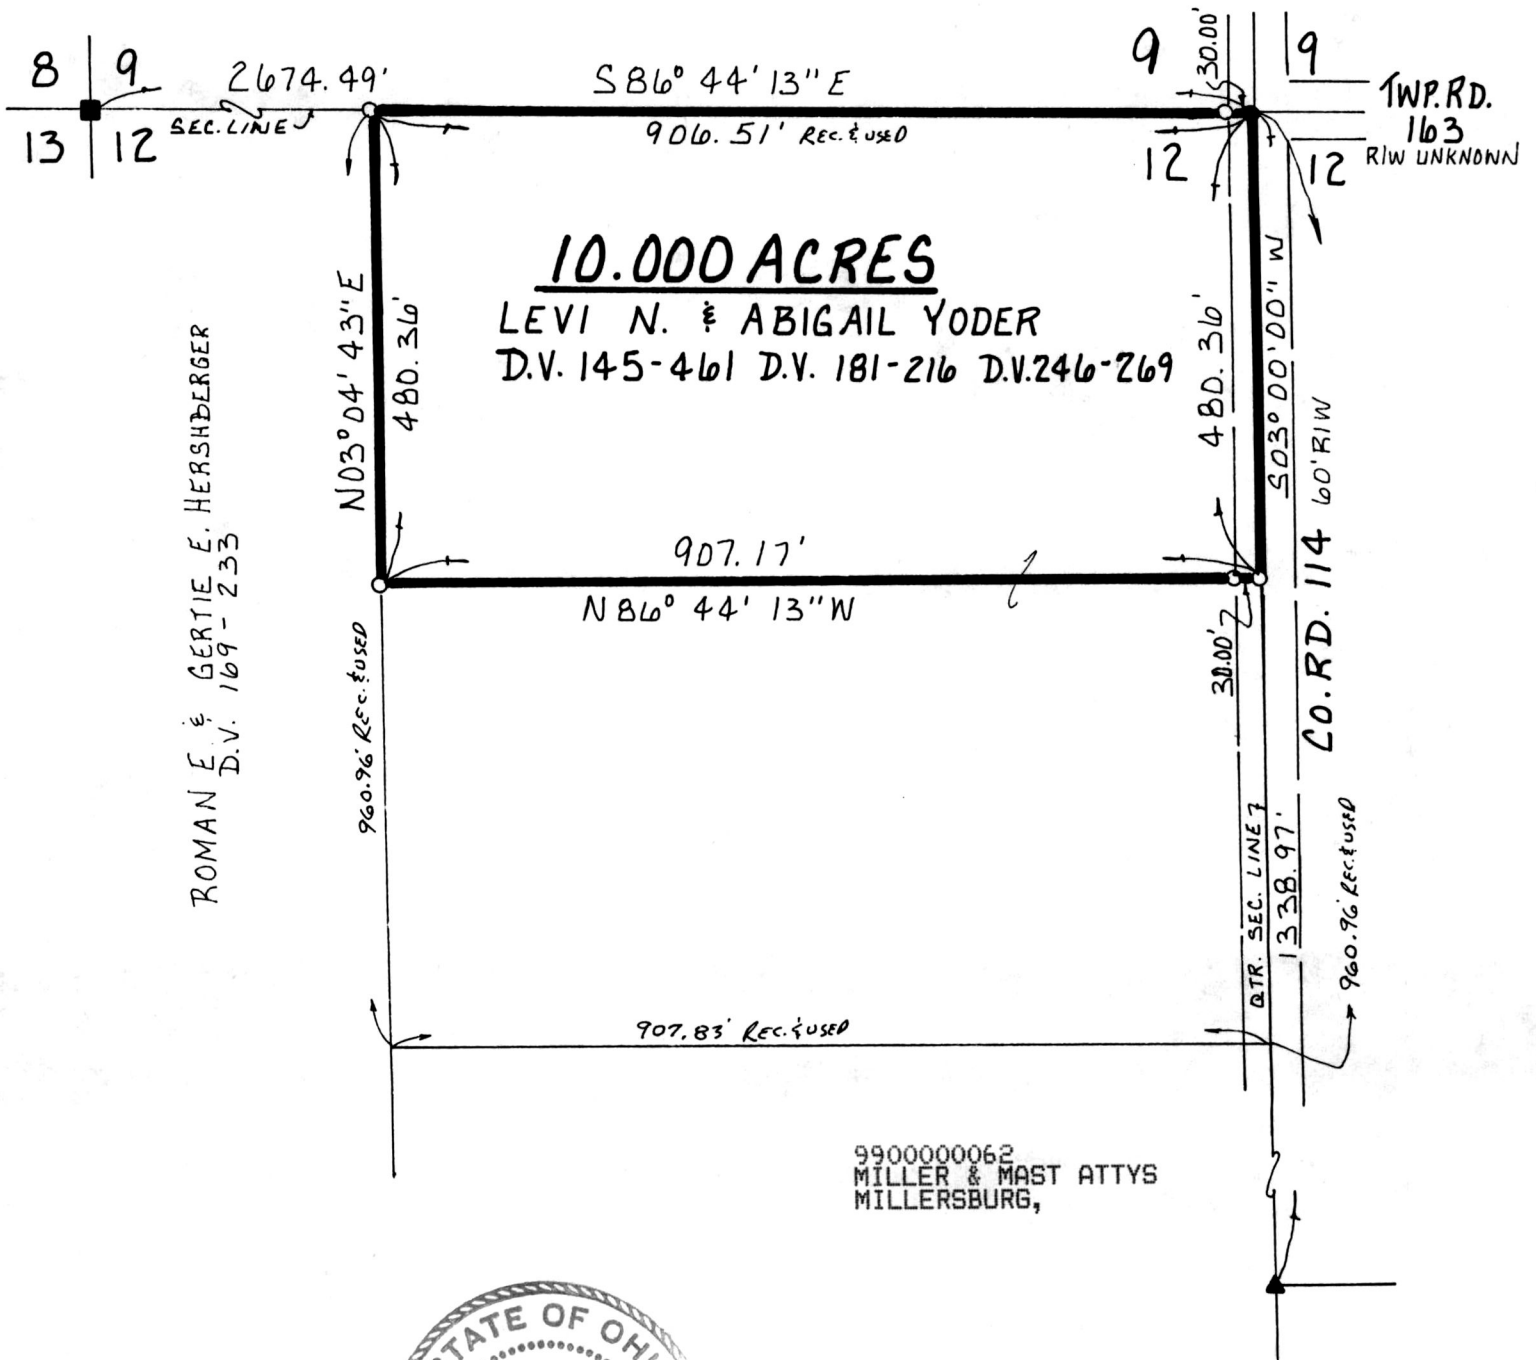

ROMAN E. & GERTIE E. HERSHBERGER
D.V. 169-233

10.000 ACRES
LEVI N. & ABIGAIL YODER
D.V. 145-461 D.V. 181-216 D.V. 246-269

9900000062
MILLER & MAST ATTYS
MILLERSBURG,



I CERTIFY THIS SURVEY TO BE CORRECT
TO THE BEST OF MY KNOWLEDGE.

Donald C. Baker
DONALD C. BAKER P.S. 6938
138 N. CLAY ST
MILLERSBURG, OHIO 44654
PH: (330) 674-4788
DECEMBER 1, 1998 #83598-FJM
F.C.C.-F.D. BAKER

PLAT APPROVED

12/31/98