


INDEX

9900000294  
 Filed for Record in  
 HOLMES COUNTY, OH  
 SALLY MILLER  
 On 01-19-1999 At 02:50 pm.  
 PLAT MED 21.60  
 Book OR Vol. 16 Pg. 981 - 981  
 or vol 24 page 572


9900000294  
 JOHN BARRINGTON ATTY  
 WOOSTER, OH

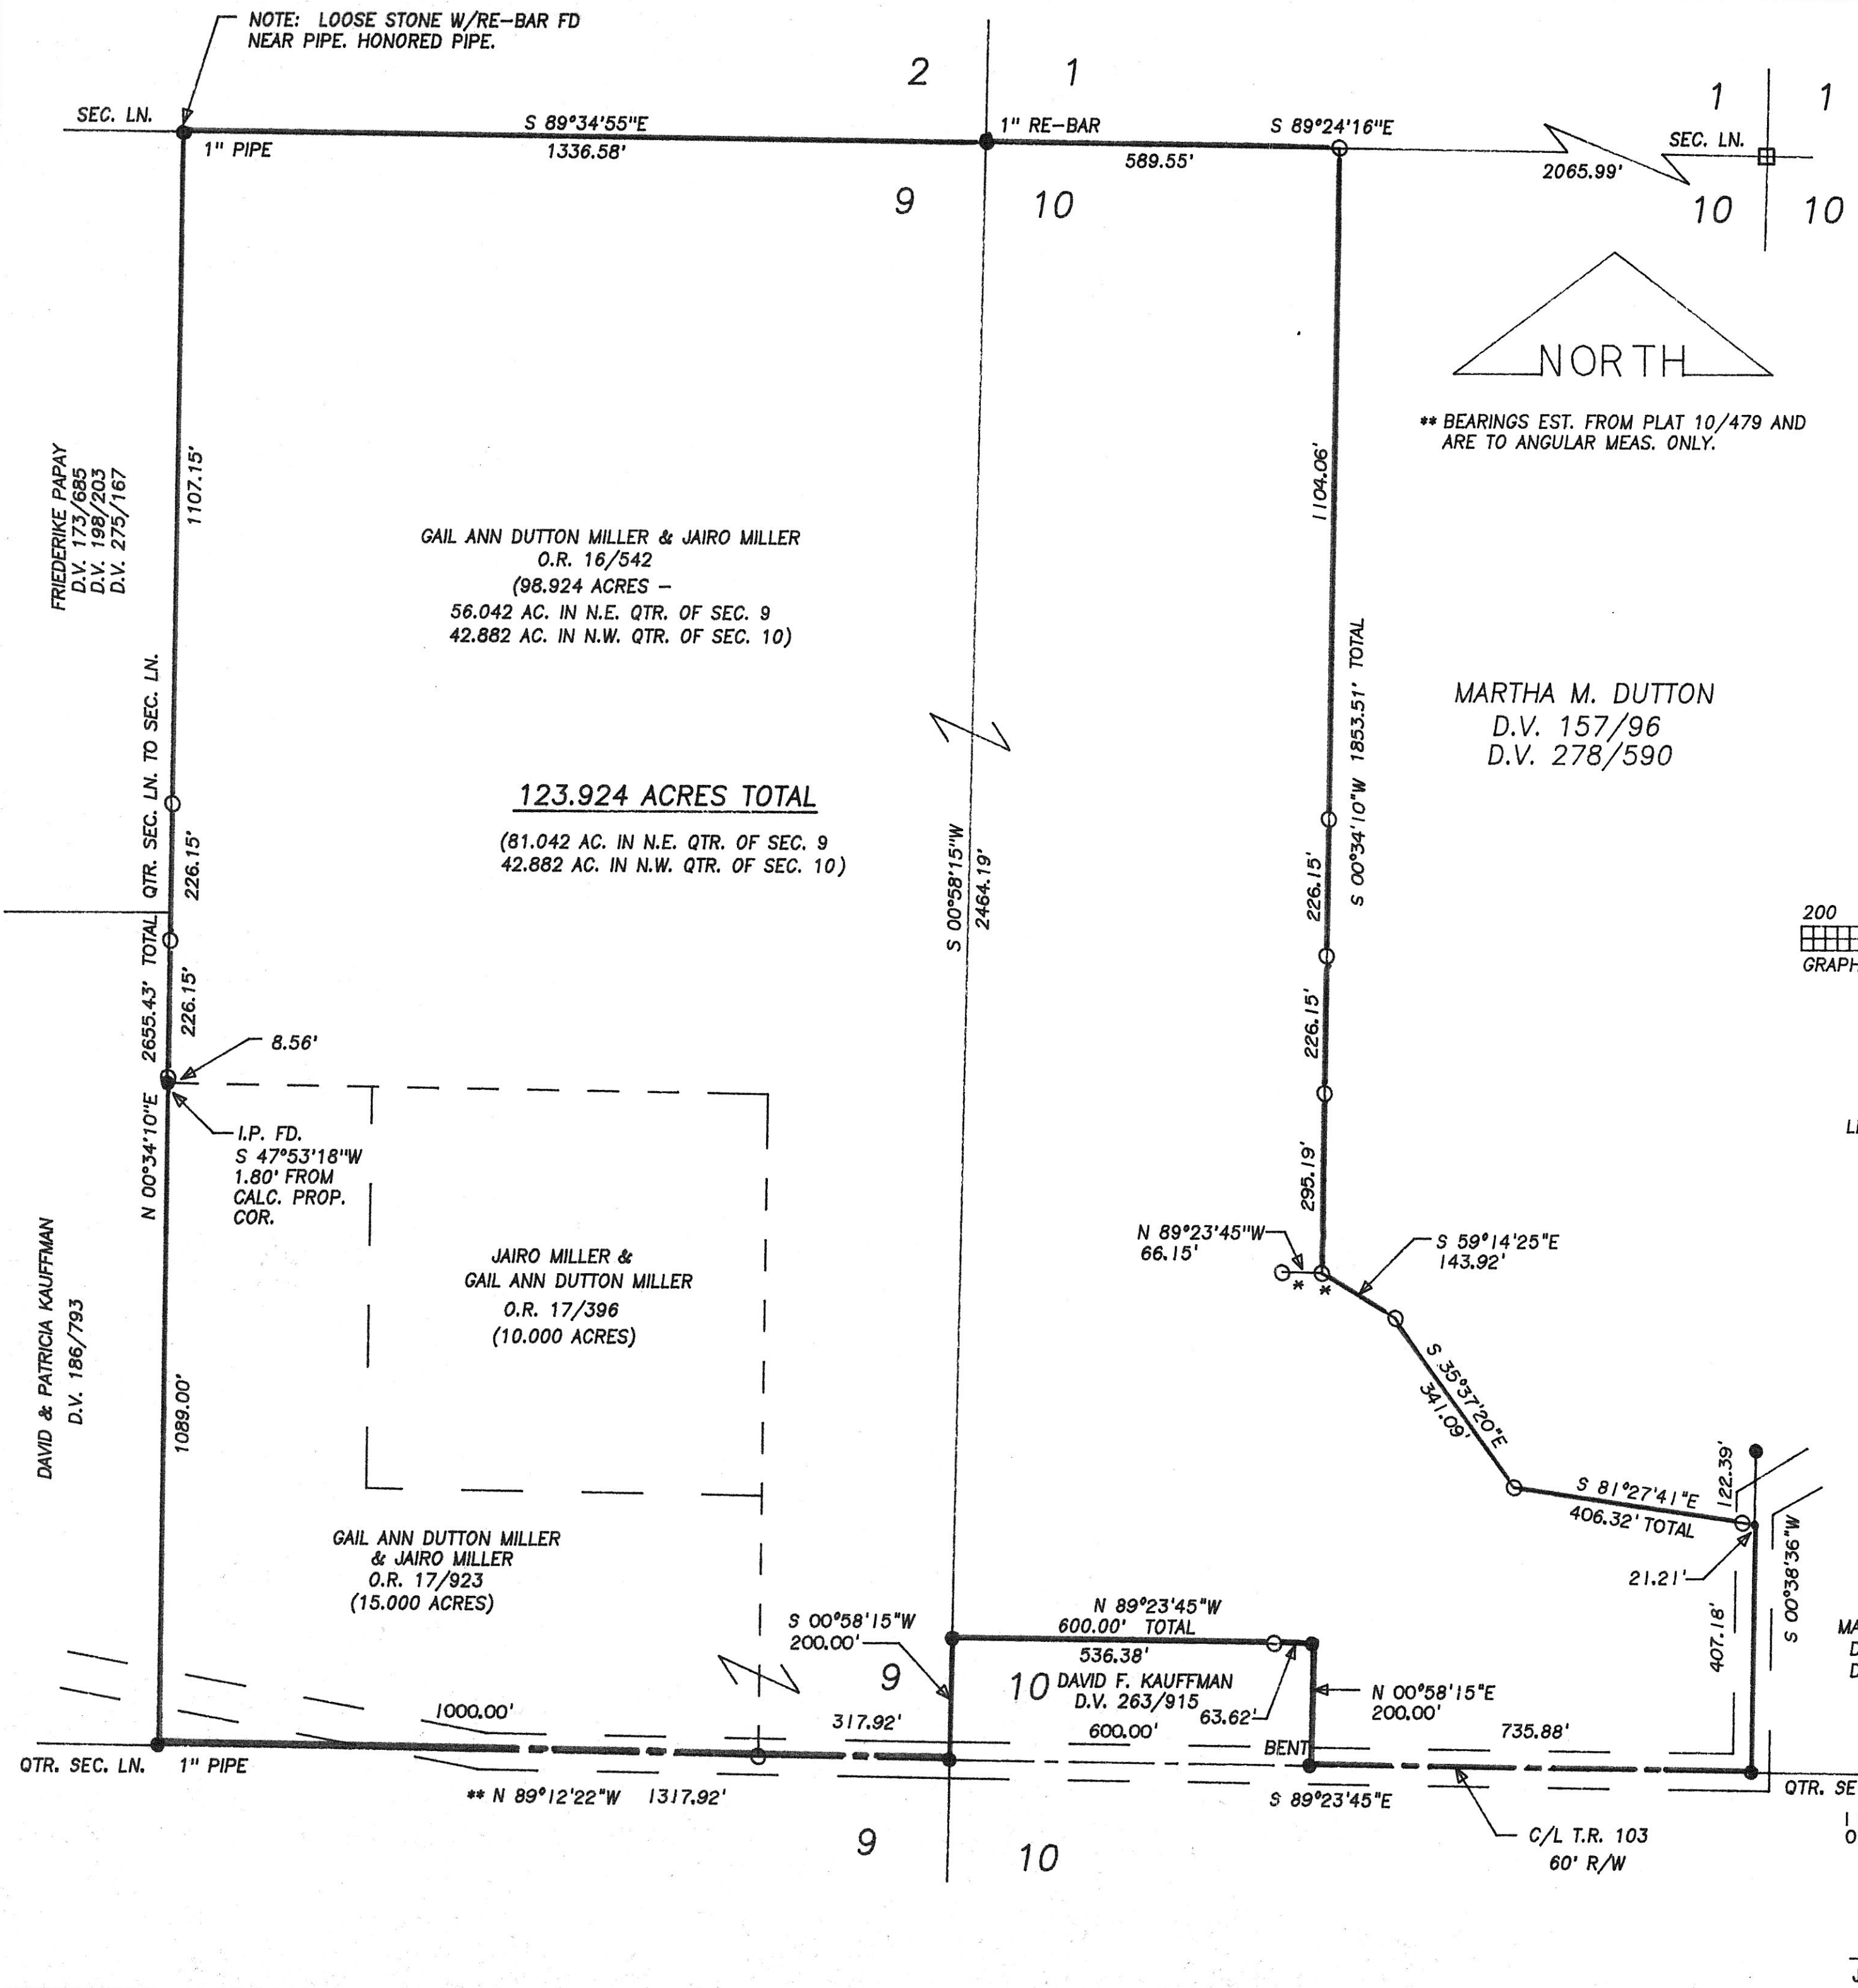

**HEARTLAND SURVEYING, INC**

Jim Shamp  
 5210 T.R. 257 MILLERSBURG, OH 44654  
 PH: 330-674-4698

SURVEY		STATE	
JAIRO & GAIL MILLER		OHIO	
COUNTY	TWP.	RNG.	TWP.
HOLMES	MECHANIC	7 W	8 N
N.E. QUARTER OF SECTION 9 & N.W. QUARTER OF SECTION 10			6/98 980706

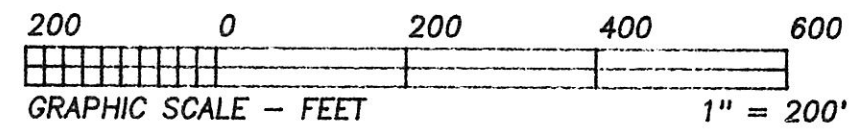

- LEGEND:
- = STONE FD.
  - = 5/8" RE-BAR FD. UNLESS NOTED
  - = POINT-OF-DEPARTURE
  - = 5/8" X 30" RE-BAR W/PLASTIC I.D. CAP SET
  - ⊗ = R/R SPIKE SET
  - △ = R/R SPIKE FD.
  - \* = I.P.'S SET 12" BELOW SURFACE

REFERENCE DOCUMENTS:  
 TAX MAPS  
 DEEDS AS SHOWN  
 SURVEY PLATS:  
 3/81, 4/153, 7/225, 8/583,  
 8/704, 8/763, 10/479, 10/481,  
 12/165, 12/693, 15/57.

MARTHA M. DUTTON  
 D.V. 247/164  
 D.V. 278/590

PLAT APPROVED  
 1/8/99

I CERTIFY THIS PLAT & SURVEY TO BE CORRECT TO THE BEST OF MY KNOWLEDGE:

*J. Shamp*

JIM SHAMP, REG. SUR. NO. S-6088 DATE JULY 23, 1998

