



VOL 16 PAGE 984
SALT CREEK TOWNSHIP
3RD. QTR. LOT 26
T-10N1R-5W
HOLMES COUNTY, OHIO
 (SURVEYED FOR)

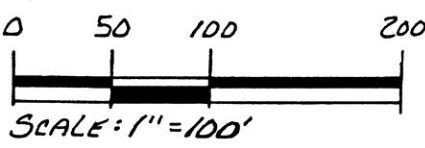

- IRON PIN FOUND
- 5/8" REBAR WITH I.D. CAP SET
I.D. CAP MARKED "BAKER 6938"

REFERENCES:

- DEED VOL. 250 PAGE 196
- DEED VOL. 252 PAGE 647
- DEED VOL. 262 PAGE 186
- DEED VOL. 201 PAGE 221
- O.R. VOL. 14 PAGE 324
- O.R. VOL. 13 PAGE 940
- O.R. VOL. 11 PAGE 337
- O.R. VOL. 13 PAGE 933

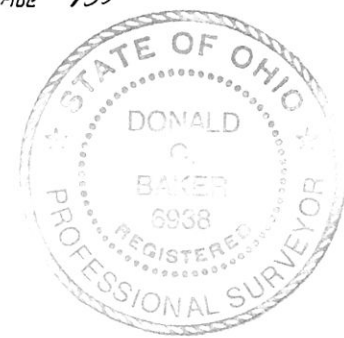

NOTE: THE 0.926 AC.
 PARCEL TO GO
 TO ADJOINER.

990013 990014
 APPROVED FOR TRANSFER ONLY
 NO SUBDIVISION PLAT REQUIRED
 (O.R.C. 711.001 & 711.131)
 Lot(s) not for building unless
 approved by Board of Health.
 HOLMES CO. PLANNING COMM.
 By AD Date 1/21/99

I CERTIFY THIS SURVEY TO BE CORRECT
 TO THE BEST OF MY KNOWLEDGE.


Donald C. Baker
 DONALD C. BAKER P.S. 6938
 138 N. CLAY ST.
 MILLERSBURG, OHIO 44654
 PH. (330) 674-4788

DECEMBER 28, 1998

94898 M.L. DAVIS
 F.C.C. F.D. BAKER



TWP. RD. 362 60' R/W

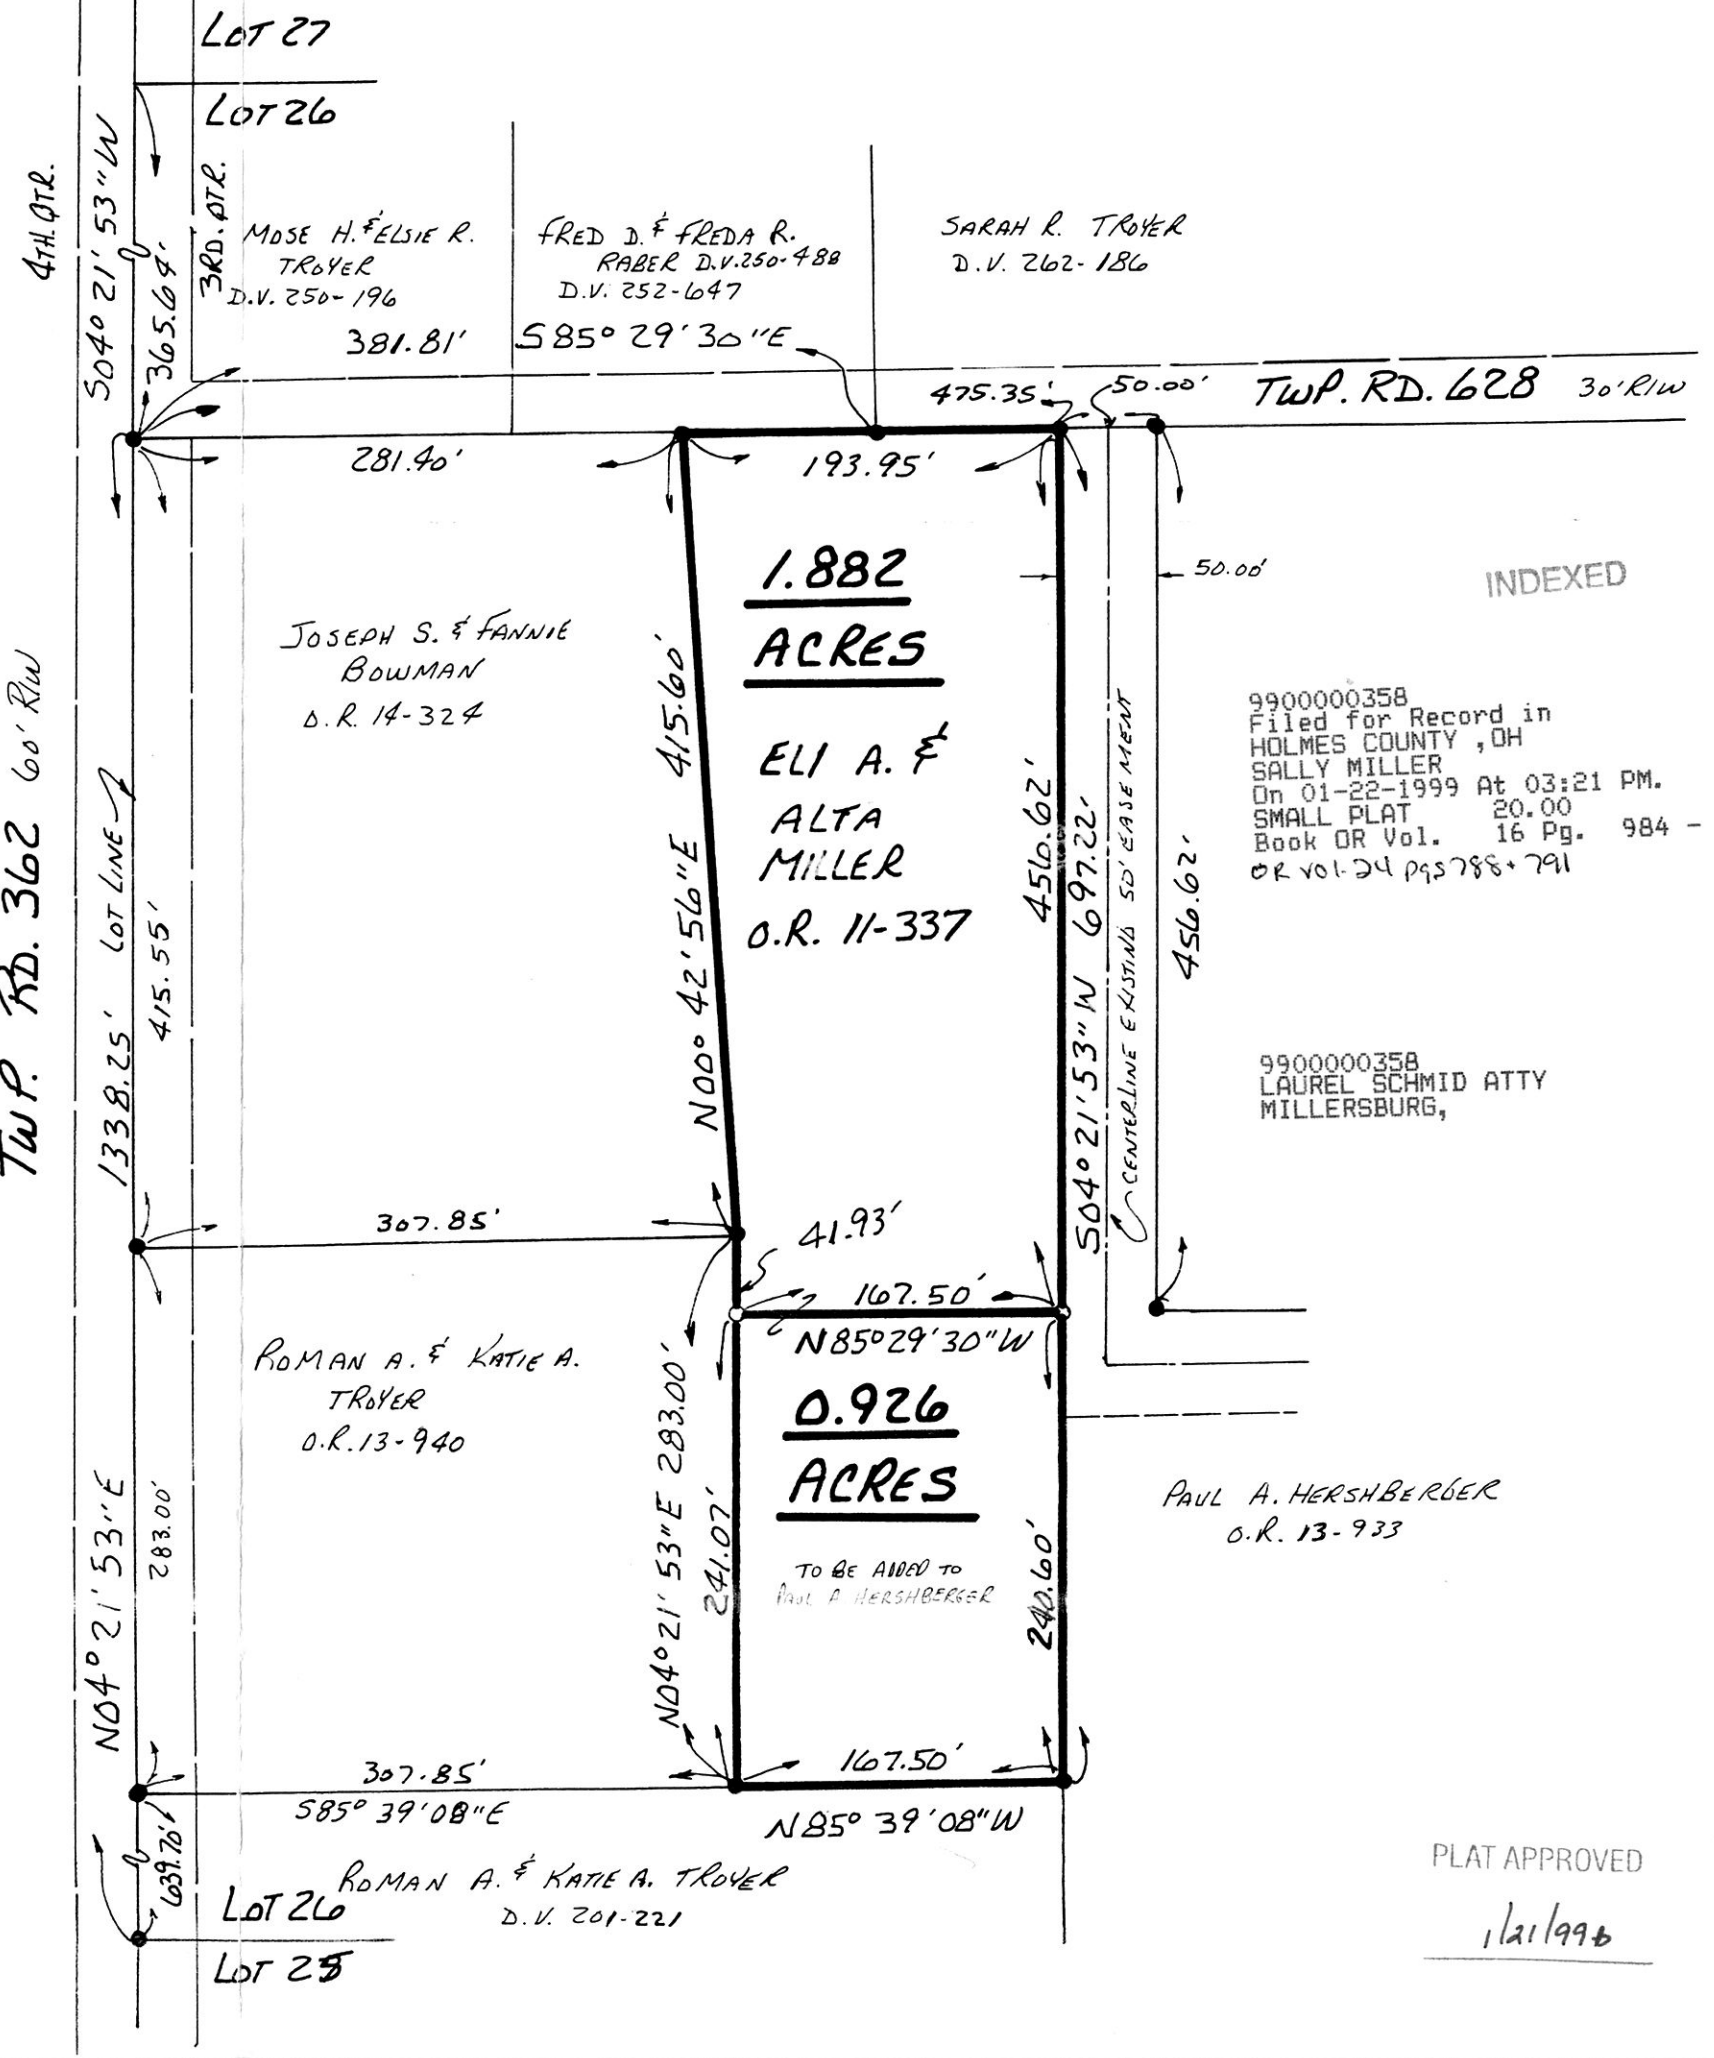

INDEXED

9900000358
 Filed for Record in
 HOLMES COUNTY, OH
 SALLY MILLER
 On 01-22-1999 At 03:21 PM.
 SMALL PLAT 20.00
 Book OR Vol. 16 Pg. 984 - 984
 OR Vol. 24 Pgs 788 + 791

9900000358
 LAUREL SCHMID ATTY
 MILLERSBURG,

PLAT APPROVED

1/21/99