


0 50 100 200

SCALE: 1"=100'

- STONE FOUND
- ▲ R.R. SPIKE FOUND
- IRON PIN FOUND
- △ R.R. SPIKE SET
- P.K. NAIL SET
- 5/8" RE BAR WITH I.D. CAP SET
- I.D. CAP MARKED "BAKER 6938"

BEARINGS FROM PLAT VOL. 16 PAGE 59

KNOX TOWNSHIP
1ST. QTR. LOT 19
2ND. QTR. LOTS 3 & 12
T-9N;R-9W
HOLMES COUNTY, OHIO
 (SURVEYED FOR: JUDITH A. MARTIN)

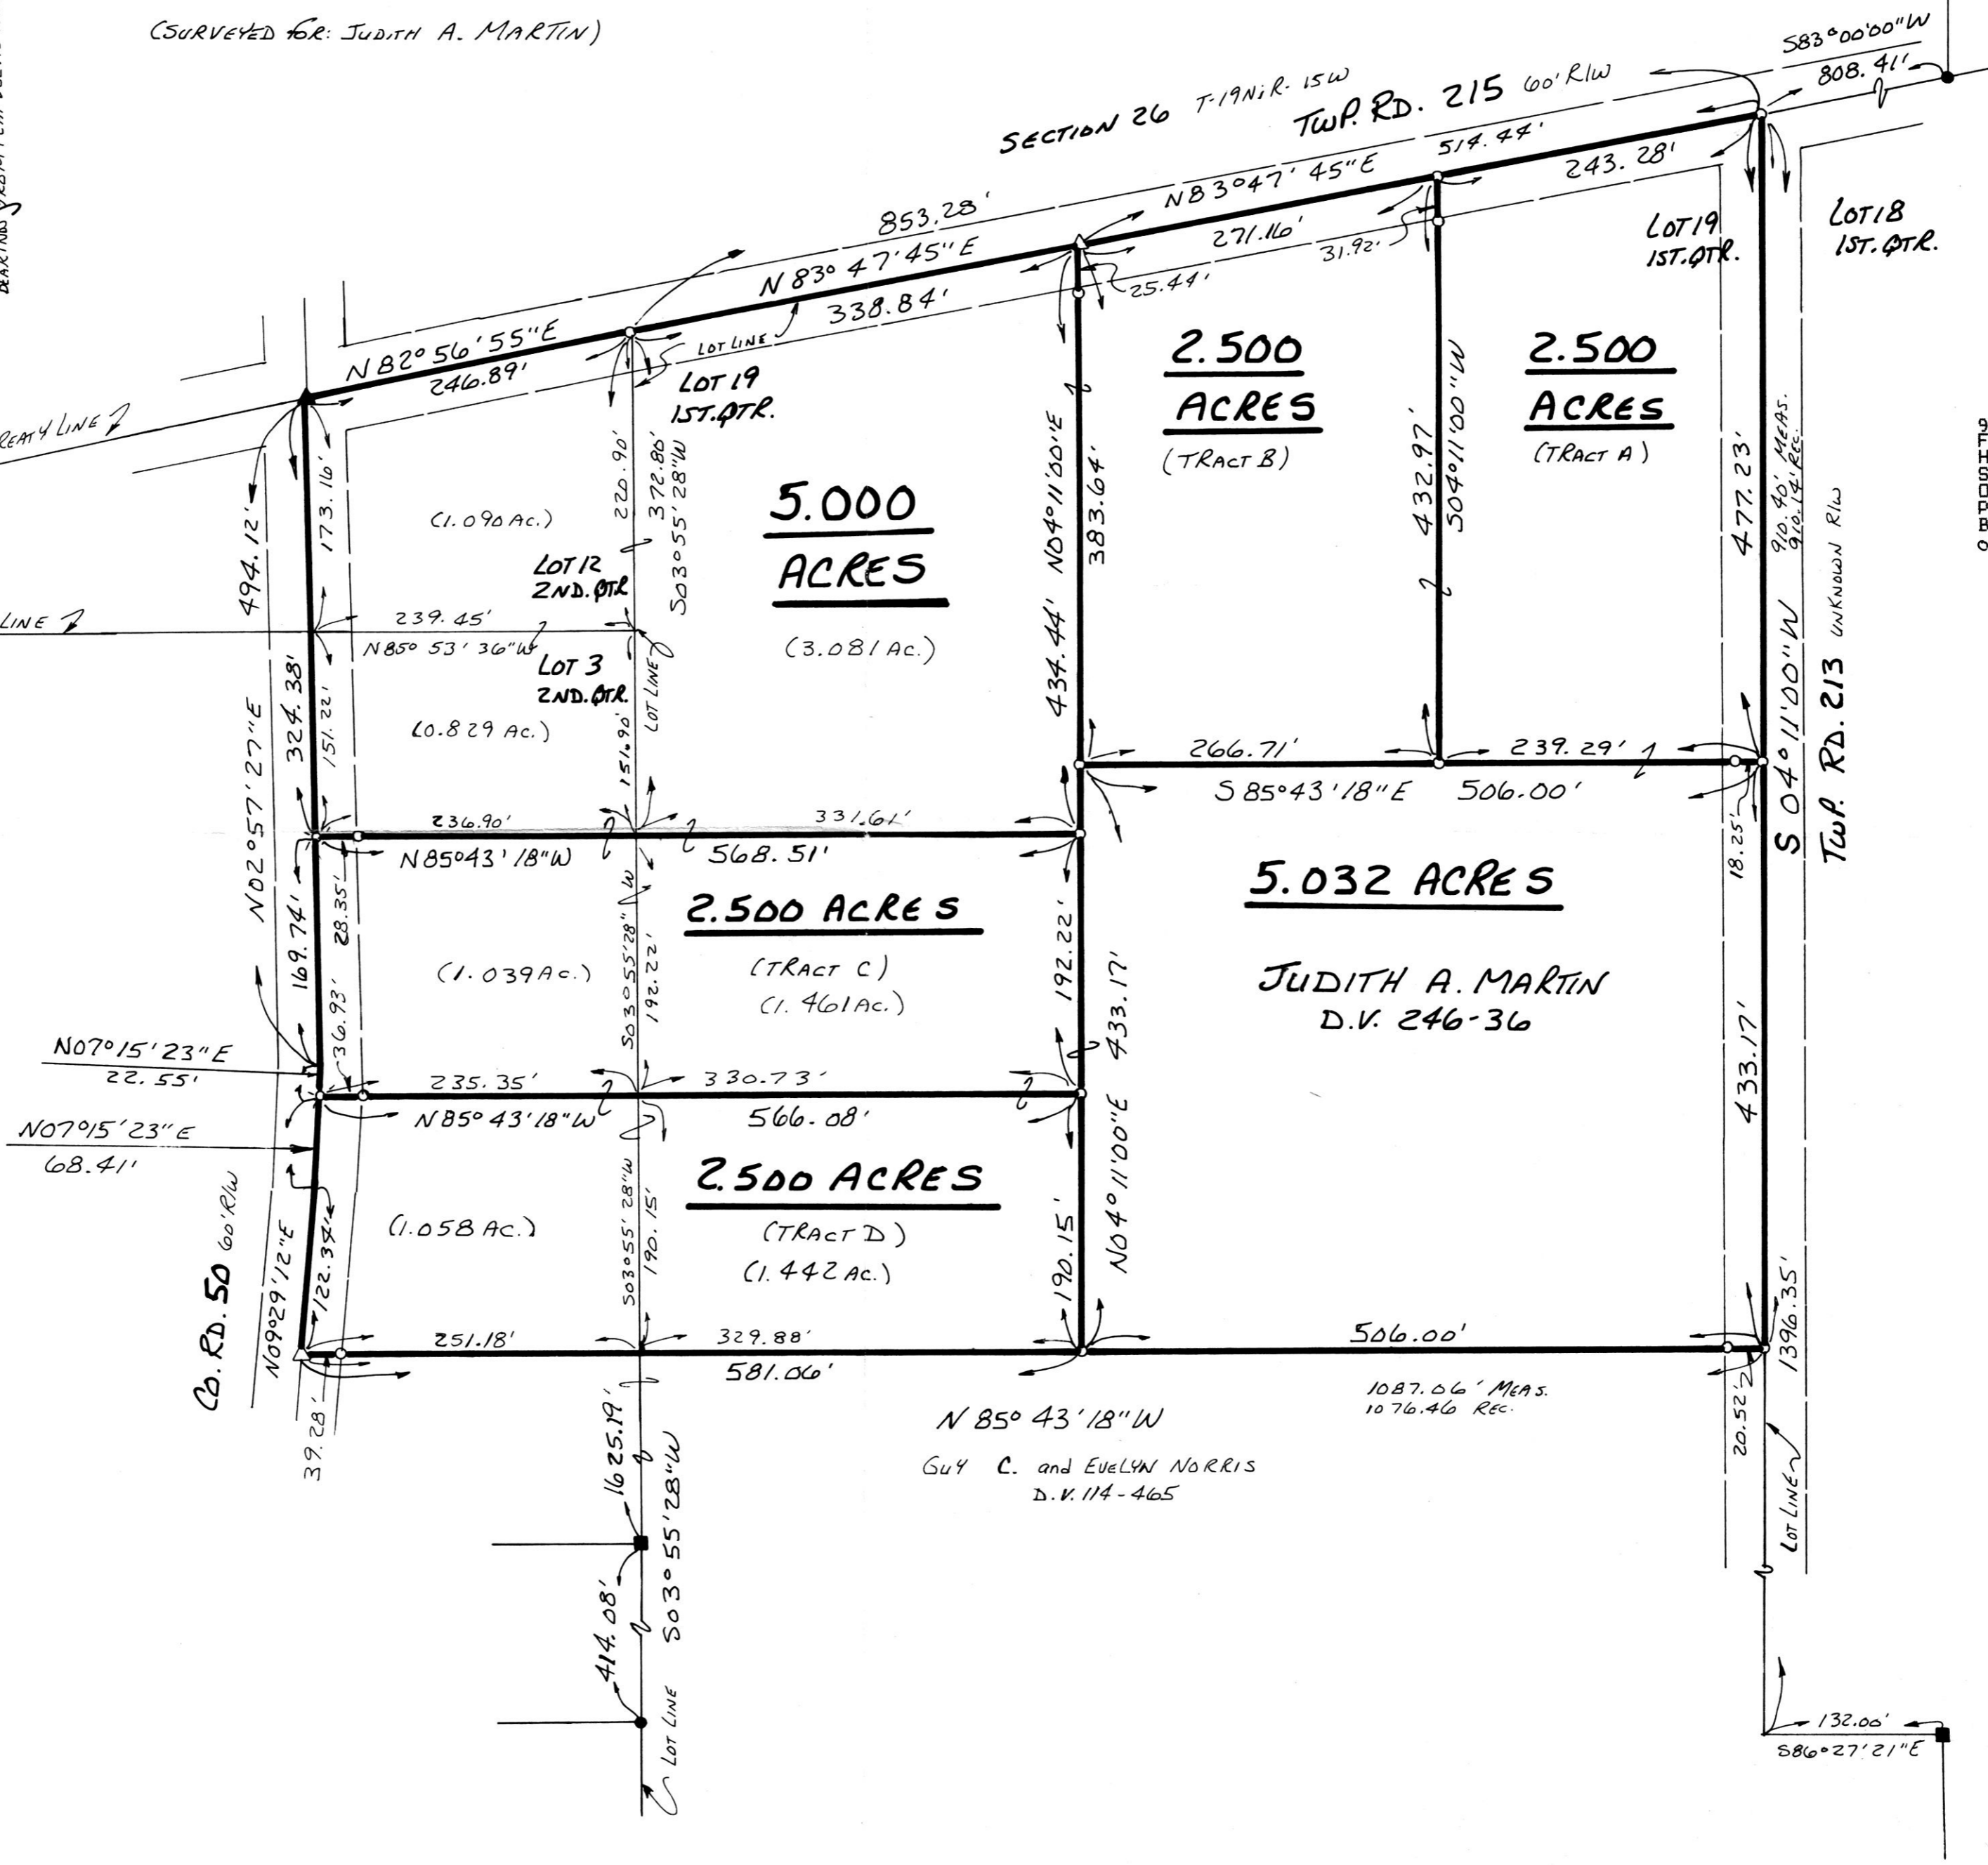

REFERENCES:
 DEED VOL. 246 PAGE 36
 " " 114 " 405
 S.R. 4-38



I CERTIFY THIS SURVEY TO BE CORRECT TO THE BEST OF MY KNOWLEDGE.

Donald C. Baker
 DONALD C. BAKER P.S. 6938
 138 N. CLAY ST.
 MILLERSBURG, OHIO 44654
 PH. (330) 674-4788

DECEMBER 16, 1998
 # 88698 - M.L. DAVIS
 F.C.C. - J.D. DARR

990000363
 Filed for Record in
 HOLMES COUNTY, OH
 SALLY MILLER
 On 01-22-1999 At 03:21 PM.
 PLAT MED 21.60
 Book OR Vol. 16 Pg. 985 - 985
 or Vol 24p 802 807-810

990000363
 LAUREL SCHMID ATTY
 MILLERSBURG,

490015 990016 990017
 APPROVED FOR TRANSFER ONLY
 NO SUBDIVISION PLAT REQUIRED
 (O.R.C. 711.001 & 711.131)
 Lot(s) not for building unless
 approved by Board of Health,
 HOLMES CO. PLANNING COMM.
 By AO Date 1/21/99