

# BERLIN TOWNSHIP 1ST. QTR. LOT 21 T-9N;R-6W HOLMES COUNTY, OHIO


(SURVEYED FOR: WAYNE SCHLABACH)

0 30 60 120



SCALE: 1" = 60'

- CONCRETE MONUMENT
- IRON PIN FOUND

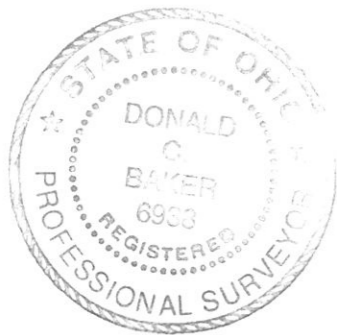

I CERTIFY THIS SURVEY TO BE CORRECT  
TO THE BEST OF MY KNOWLEDGE.

Donald C. Baker

DONALD C. BAKER P.S. 6938

138 N. CLAY ST.


MILLERSBURG, OHIO 44654

PH. (330) 674-4788

DECEMBER 15, 1998

#92098-M.L. DAVIS

F.C.C.-D.C. BAKER

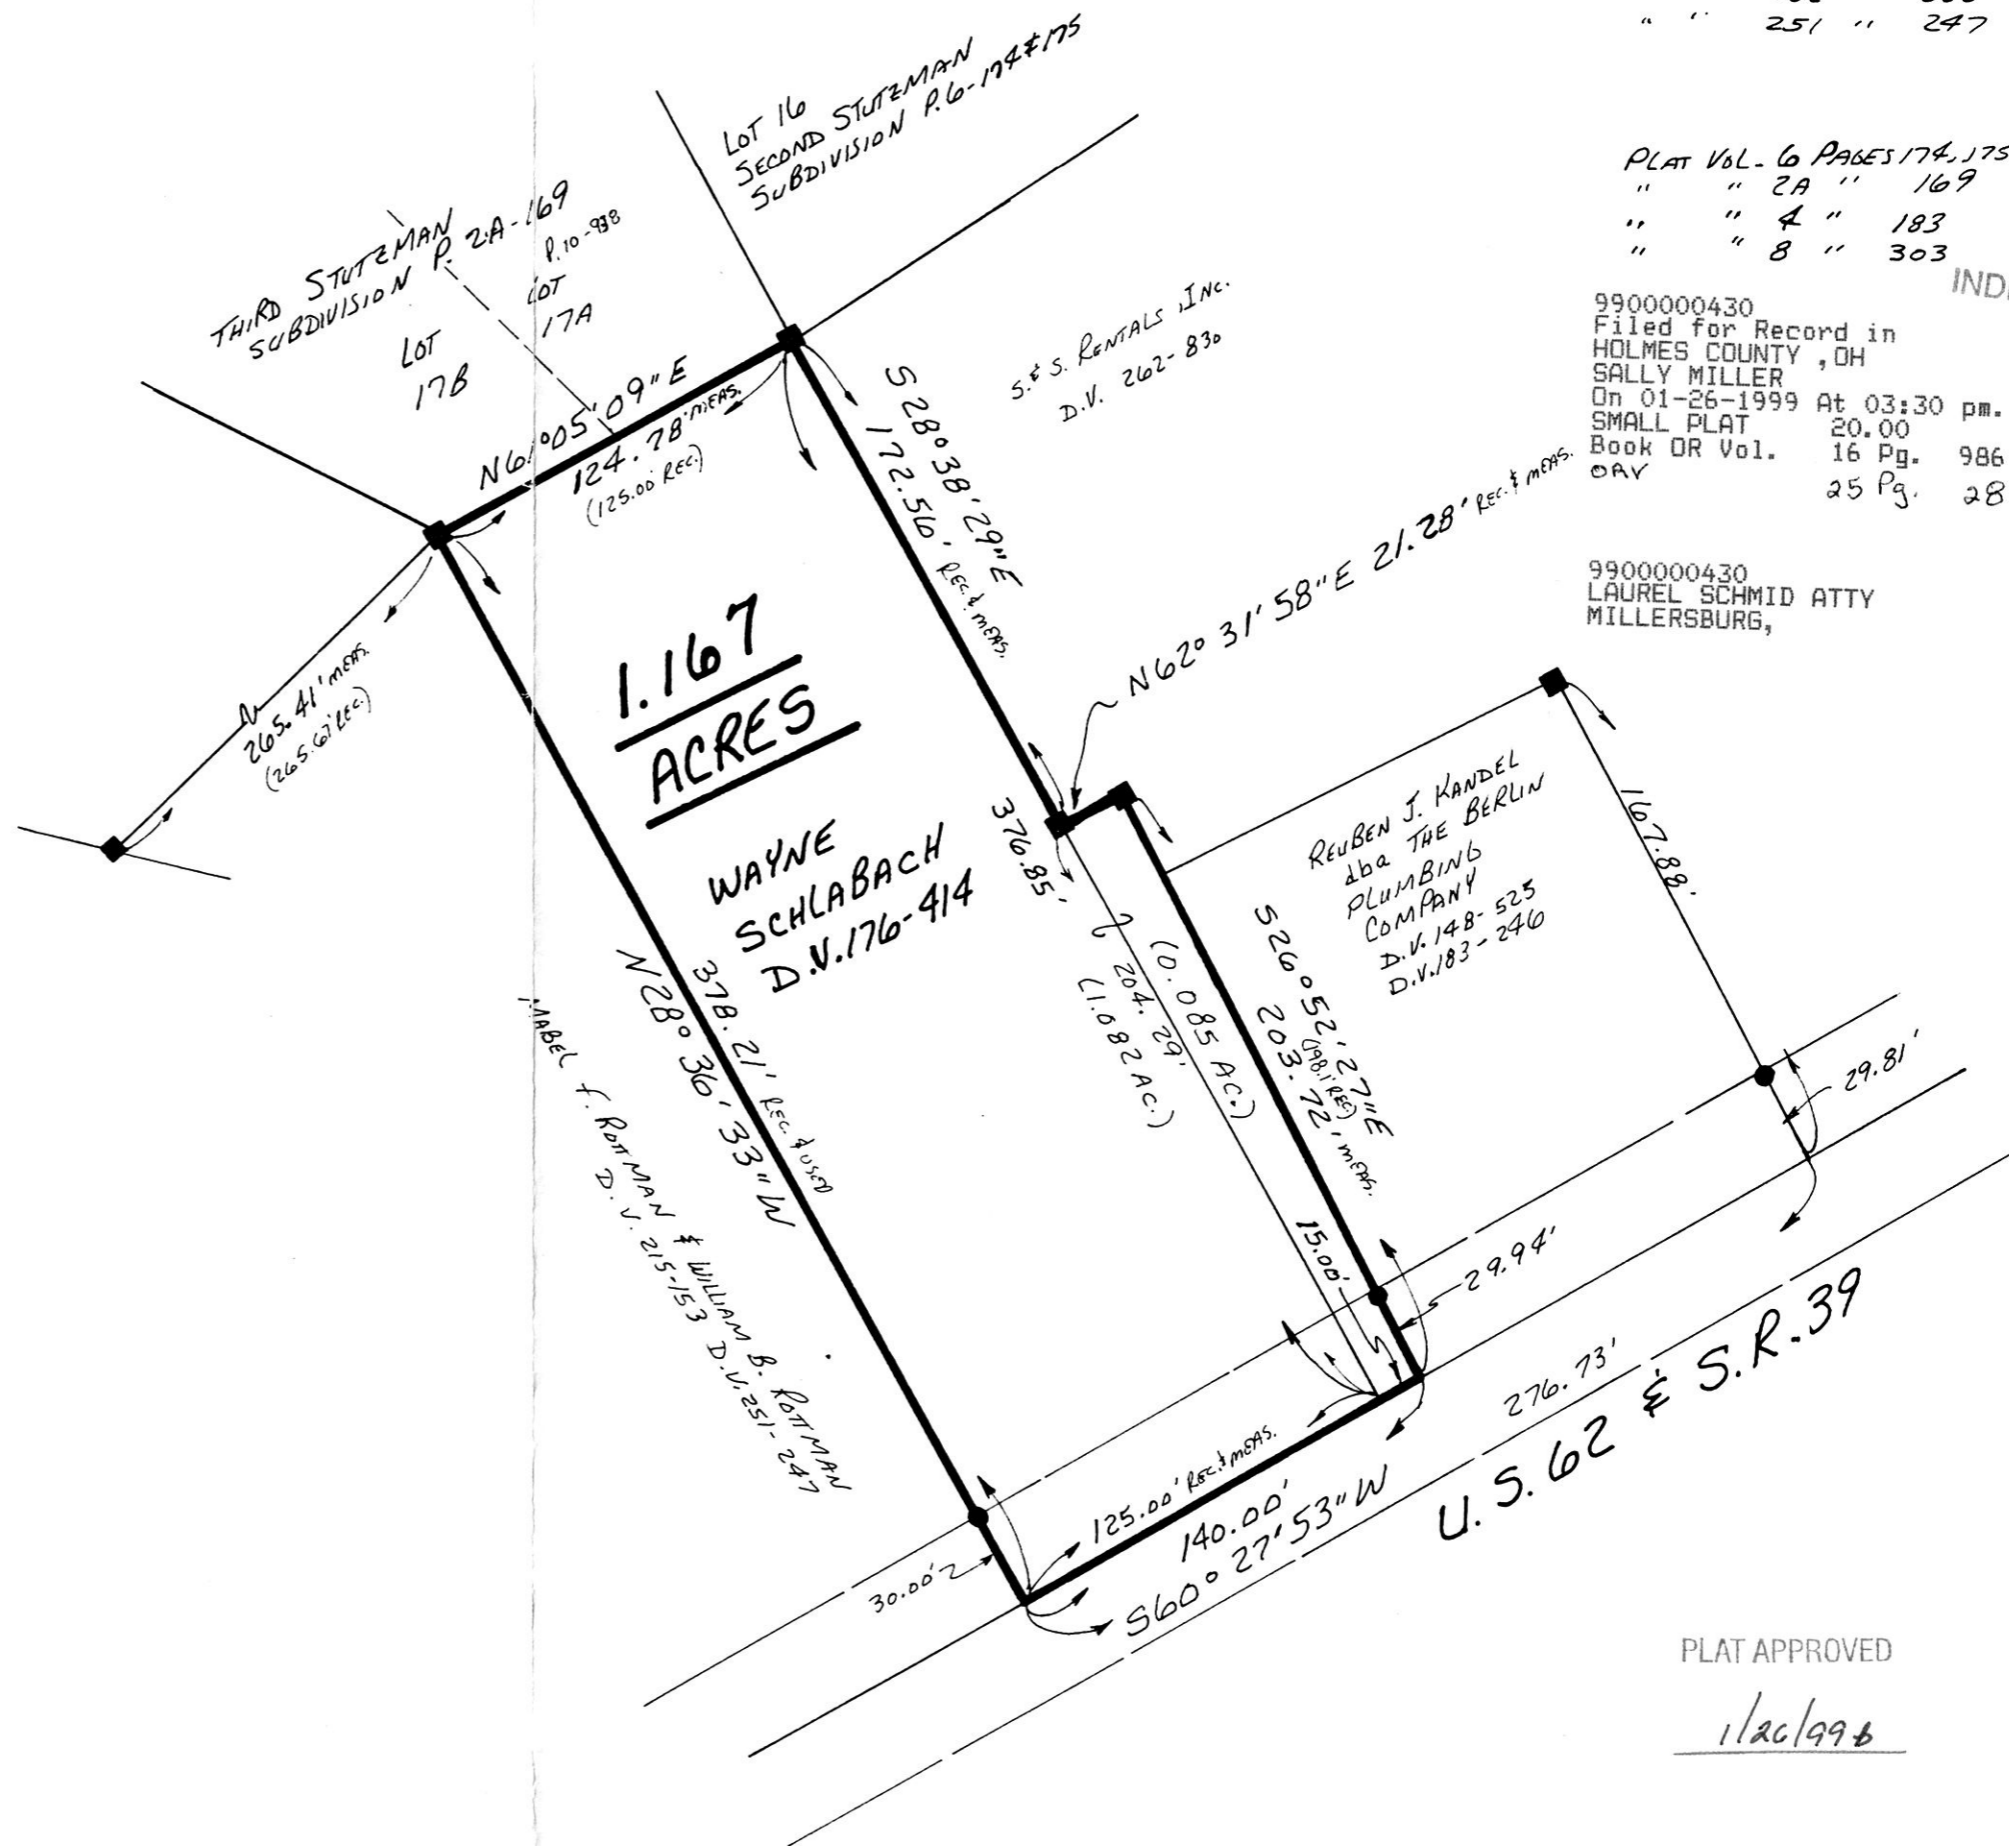

### REFERENCES:

DEED Vol. 176 PAGE 414  
 " " 183 " 246  
 " " 262 " 830  
 " " 251 " 247

PLAT Vol. 6 PAGES 174, 175  
 " " 2A " 169  
 " " 4 " 183  
 " " 8 " 303

INDEXED

9900000430  
 Filed for Record in  
 HOLMES COUNTY, OH  
 SALLY MILLER  
 On 01-26-1999 At 03:30 pm.  
 SMALL PLAT 20.00  
 Book OR Vol. 16 Pg. 986 - 986  
 DAY 25 Pg. 28

9900000430  
 LAUREL SCHMID ATTY  
 MILLERSBURG,

U.S. 62 & S.R. 39

PLAT APPROVED

1/26/99